


NO PARKING TO BE PROVIDED FOR NEW DWELLING

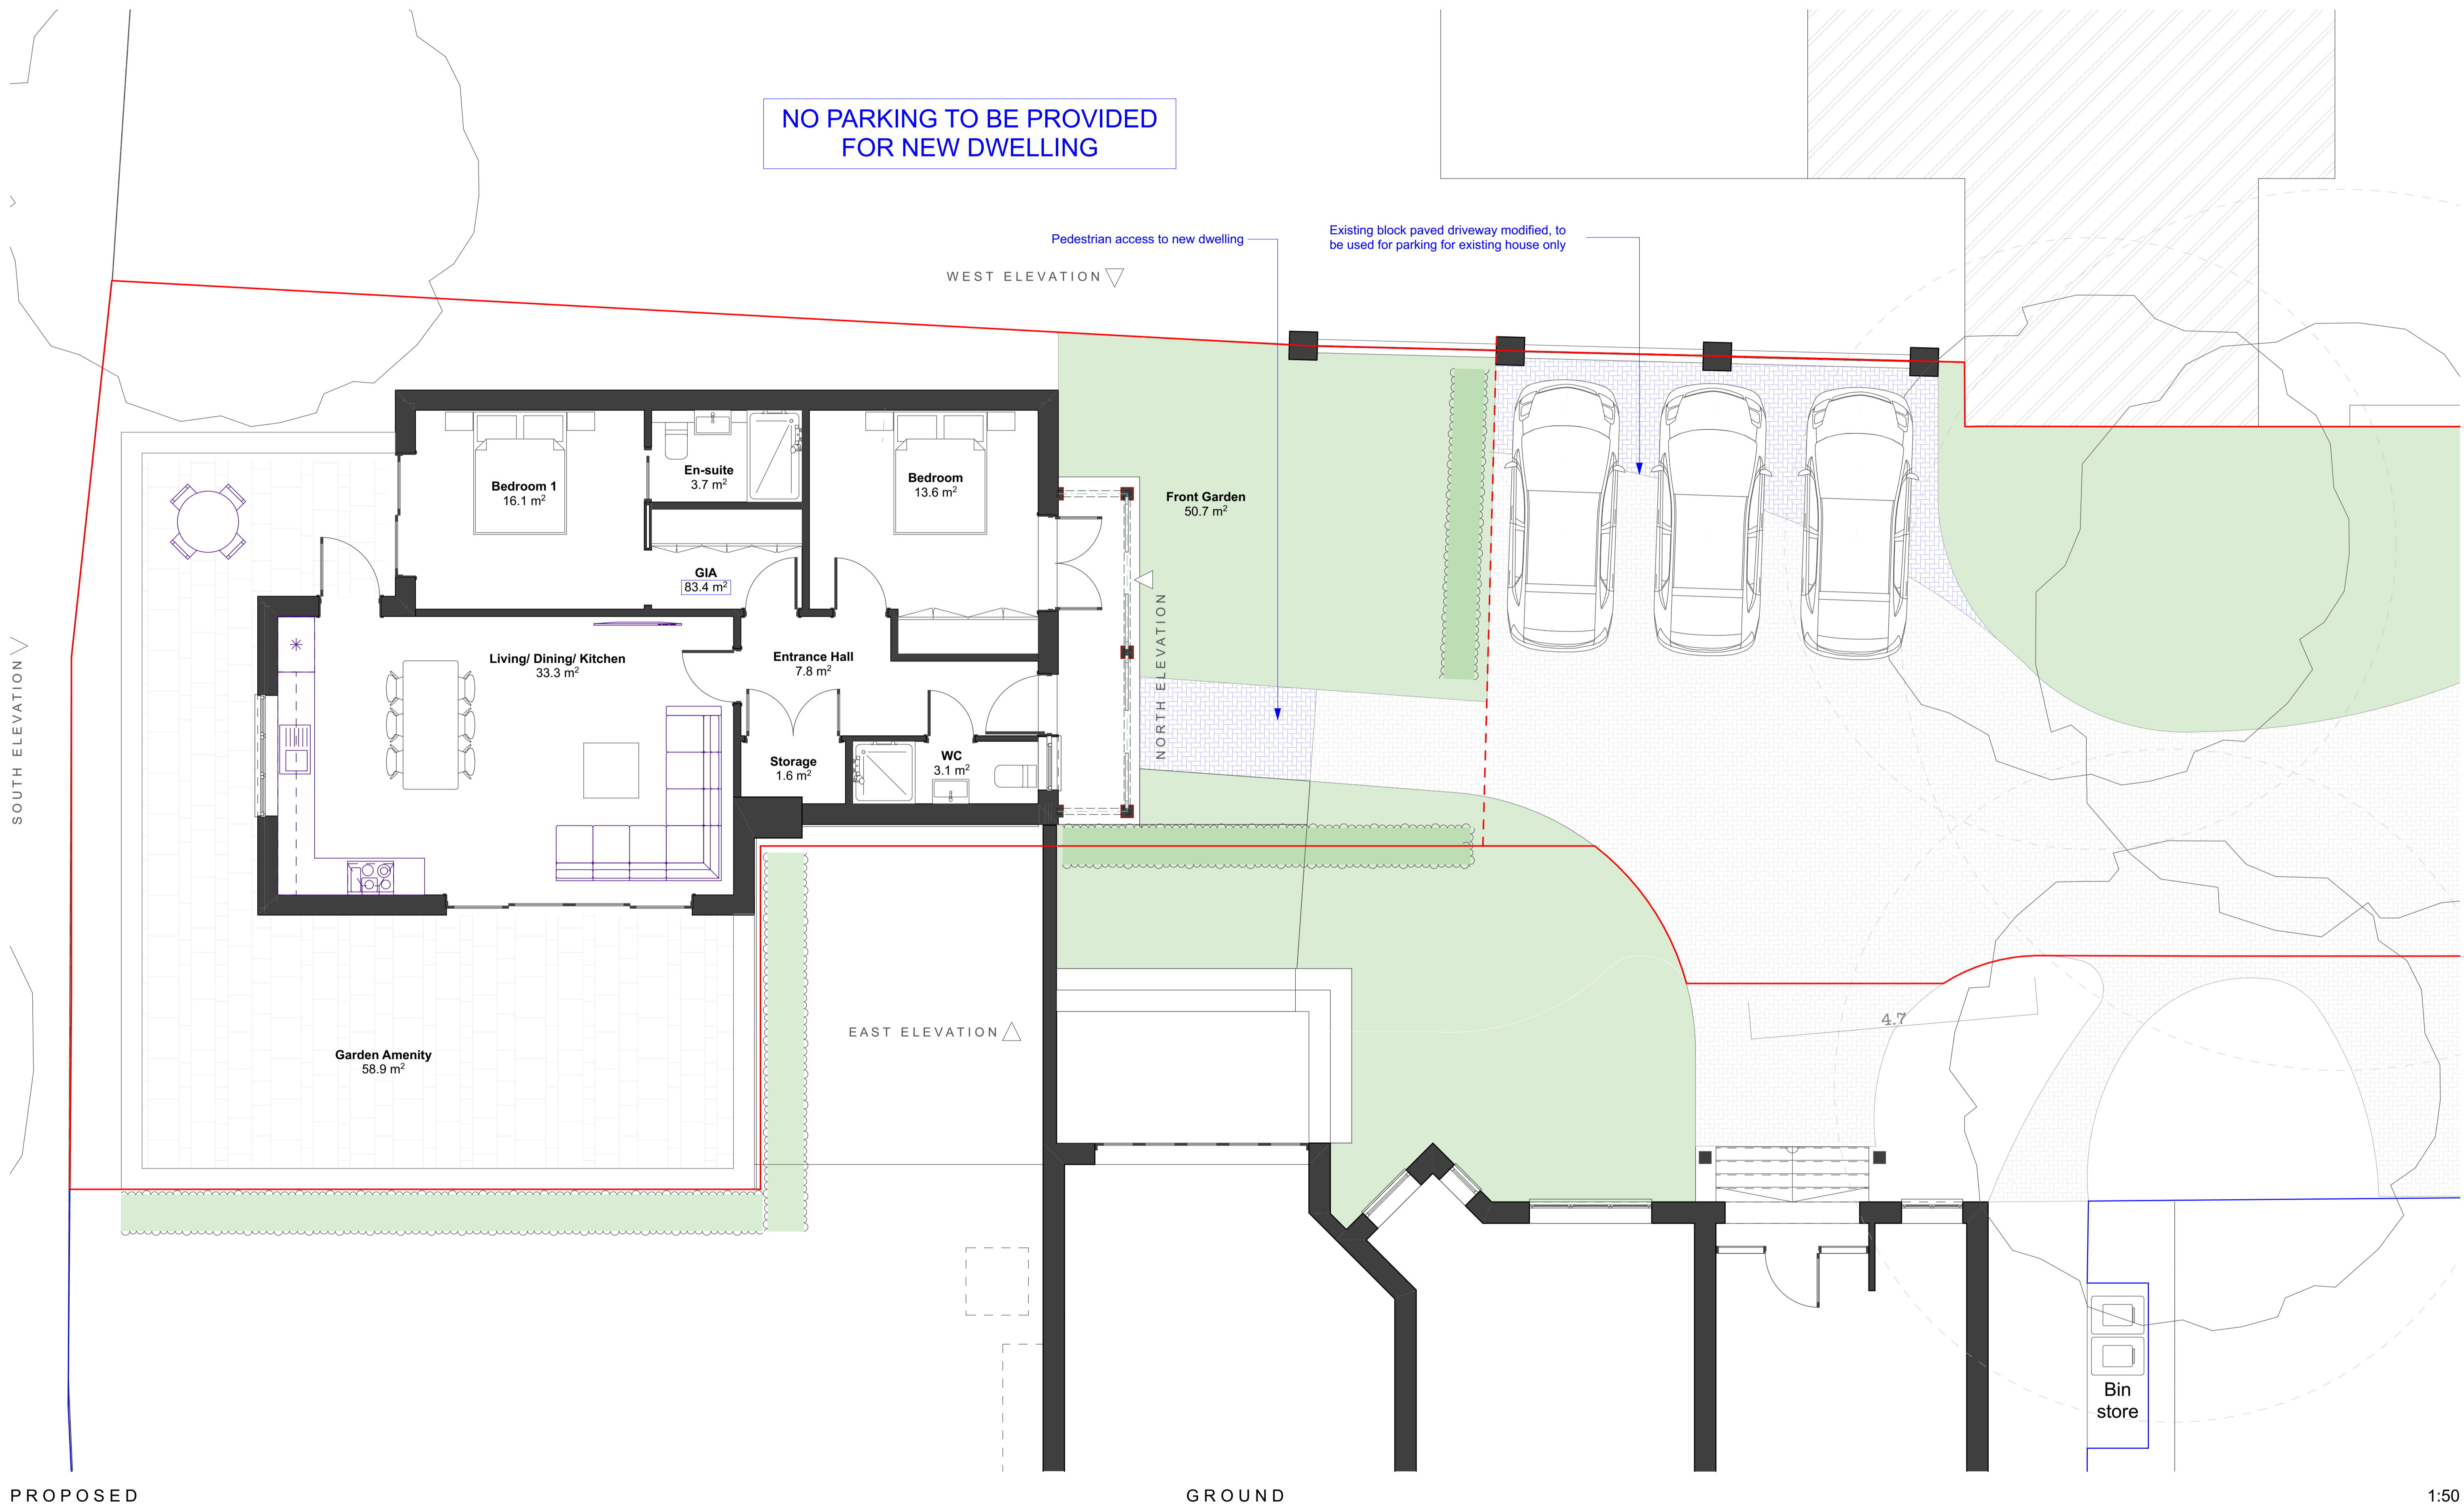

PROPOSED

GROUND


1:50



Office 128, 28A Church Road, Stanmore, Middlesex, HA7 4AW

info@yooparchitects.co.uk  
020 8954 6291

This drawing is copyright YOOP Architects. All measurements to be checked on site.

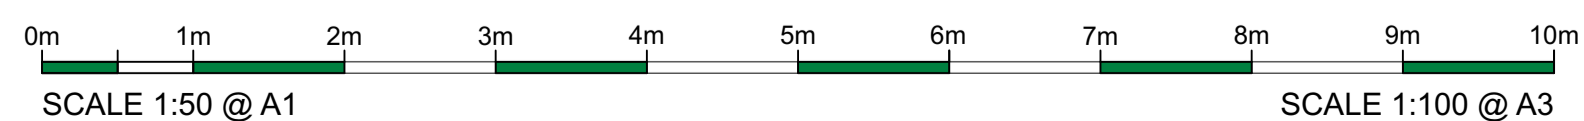

PLANNING

- Existing
- To be demolished
- New

|                     |  |          |     |     |
|---------------------|--|----------|-----|-----|
| Drawing             | PROPOSED GROUND FLOOR                        |          |     |     |
| Job                 | North End Avenue, Hampstead, London, NW3 7HP |          |     |     |
| Job No.             | Date   | Drn      | Chk |     |
| 2017/007            | 30/11/2021                                   | M        | W   | G E |
| Scale               | Drawing No.                                  | Revision |     |     |
| 1:50@A1<br>1:100@A3 | 006/PL/200                                   | M        |     |     |