
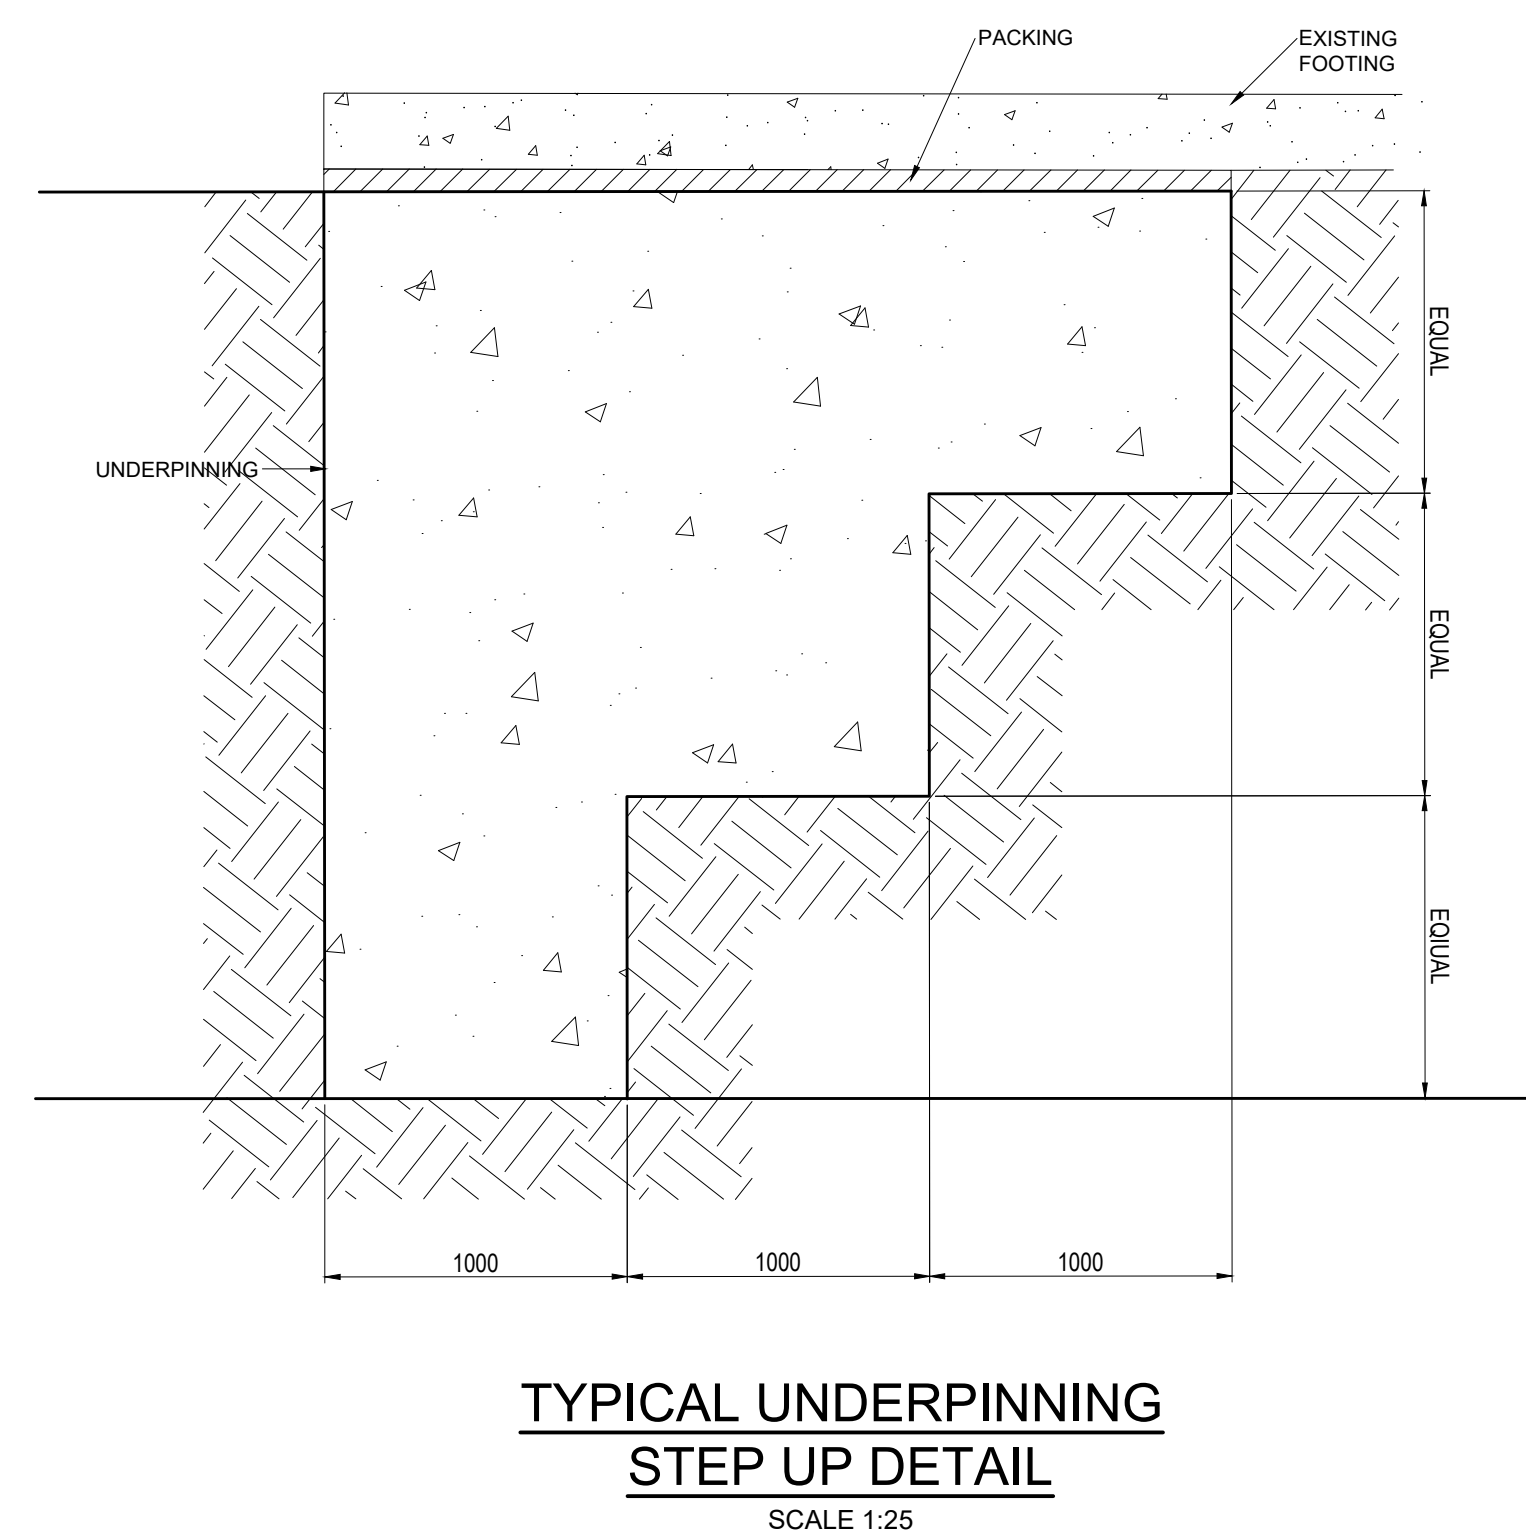
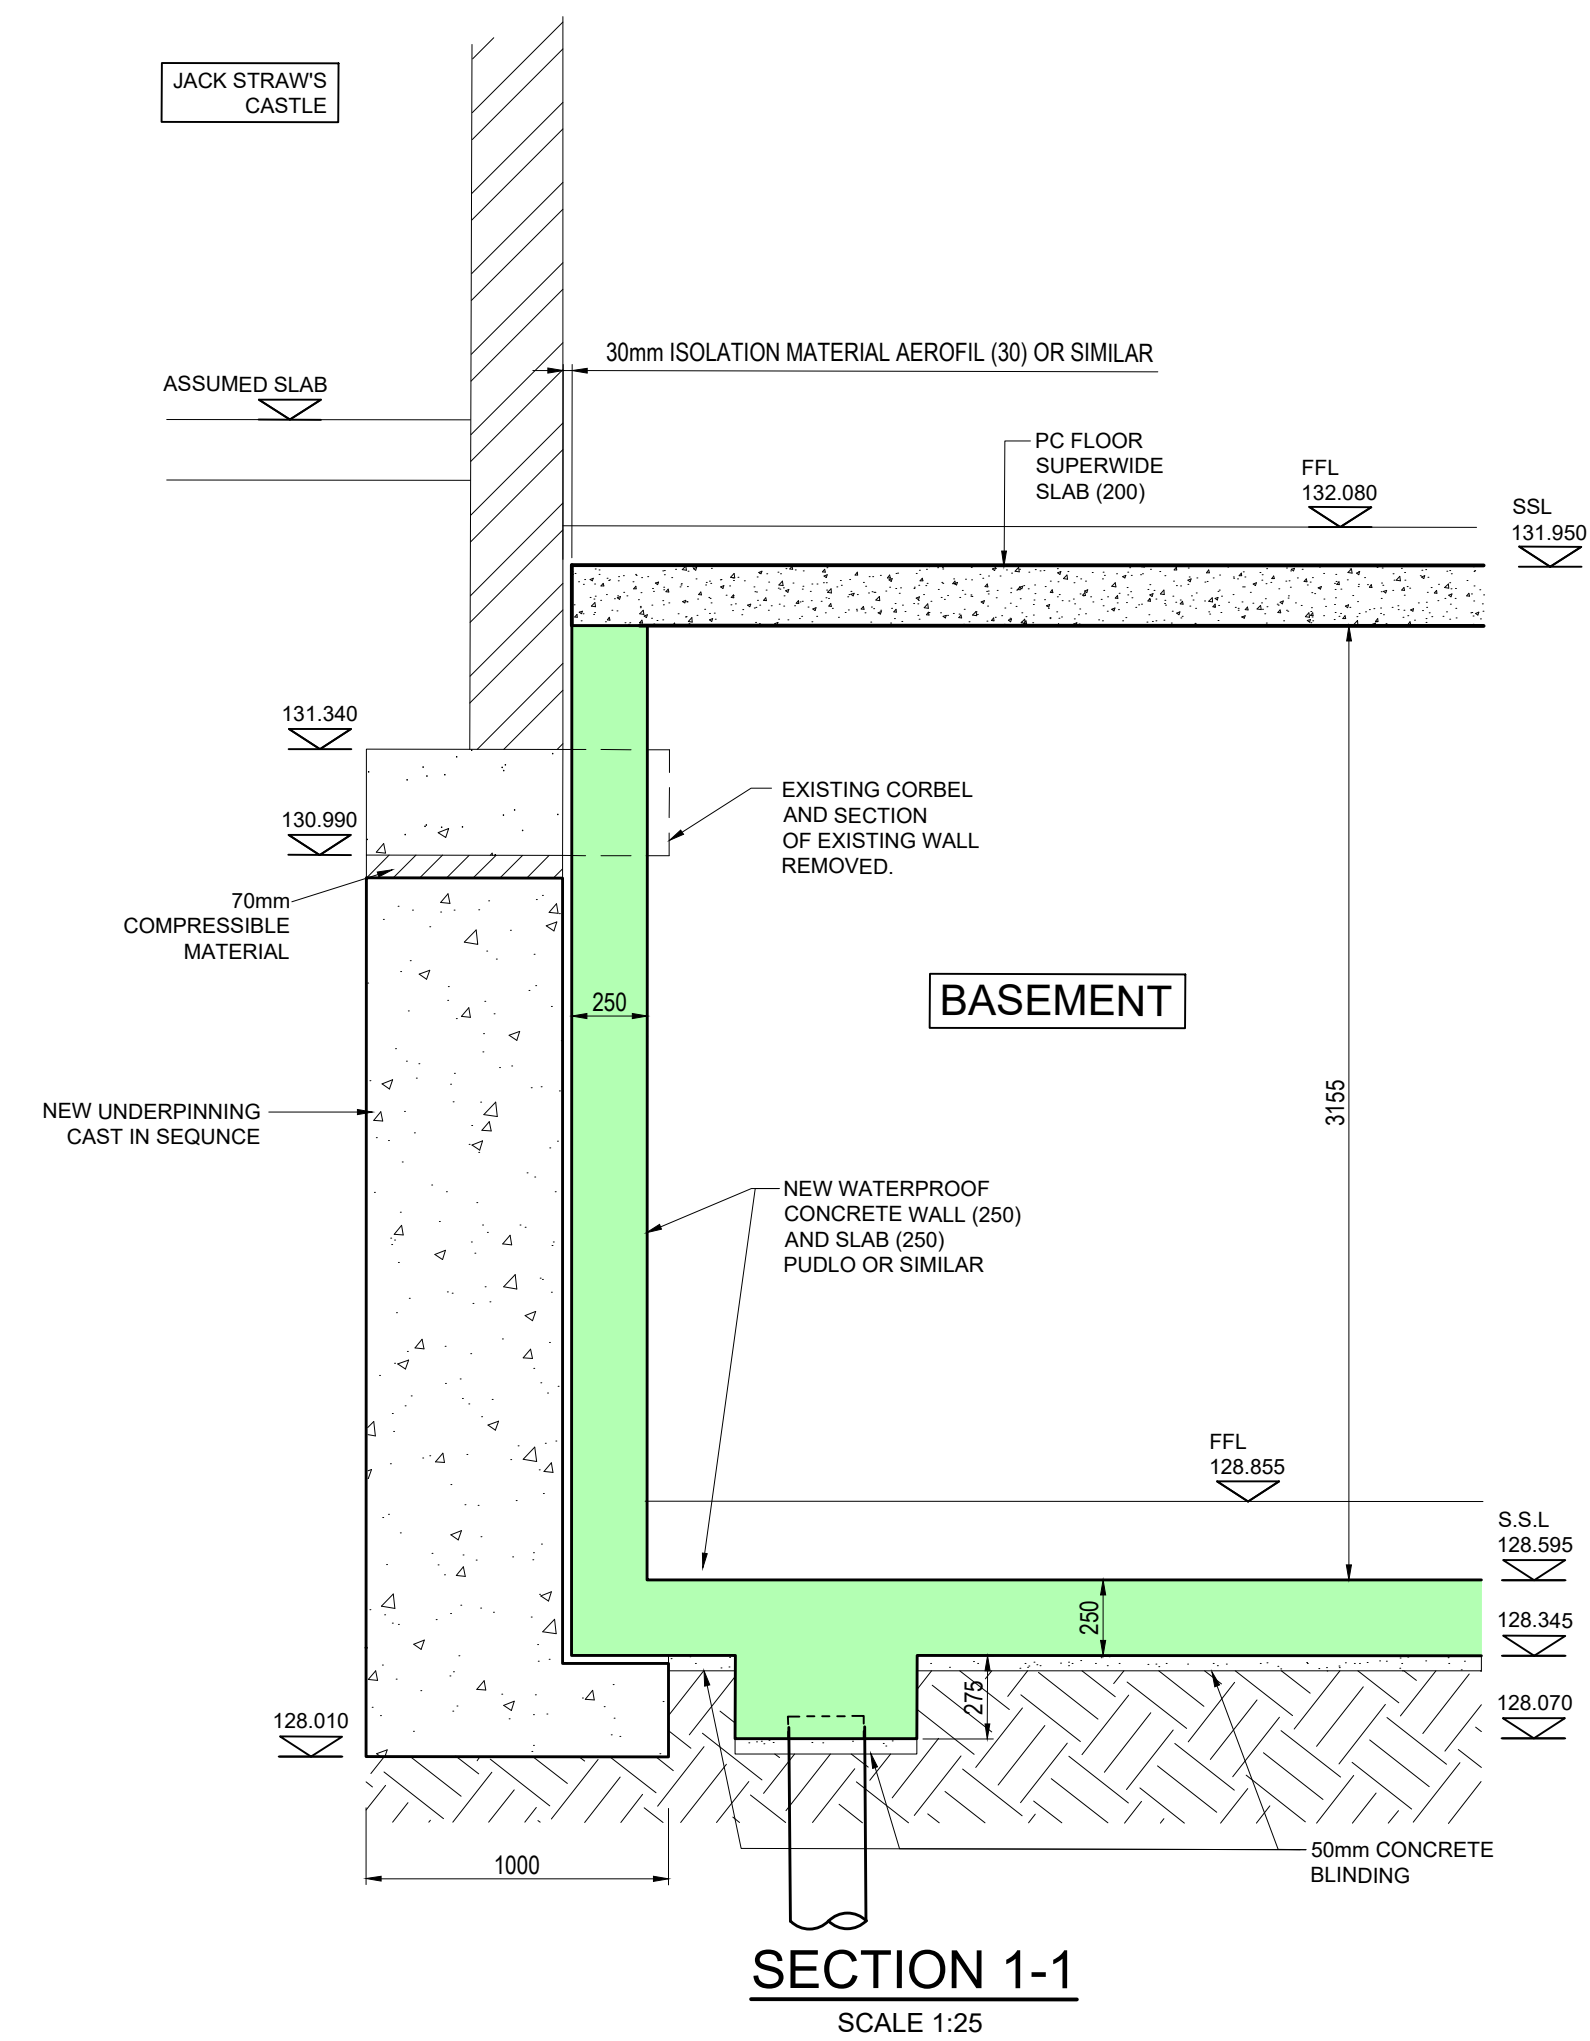


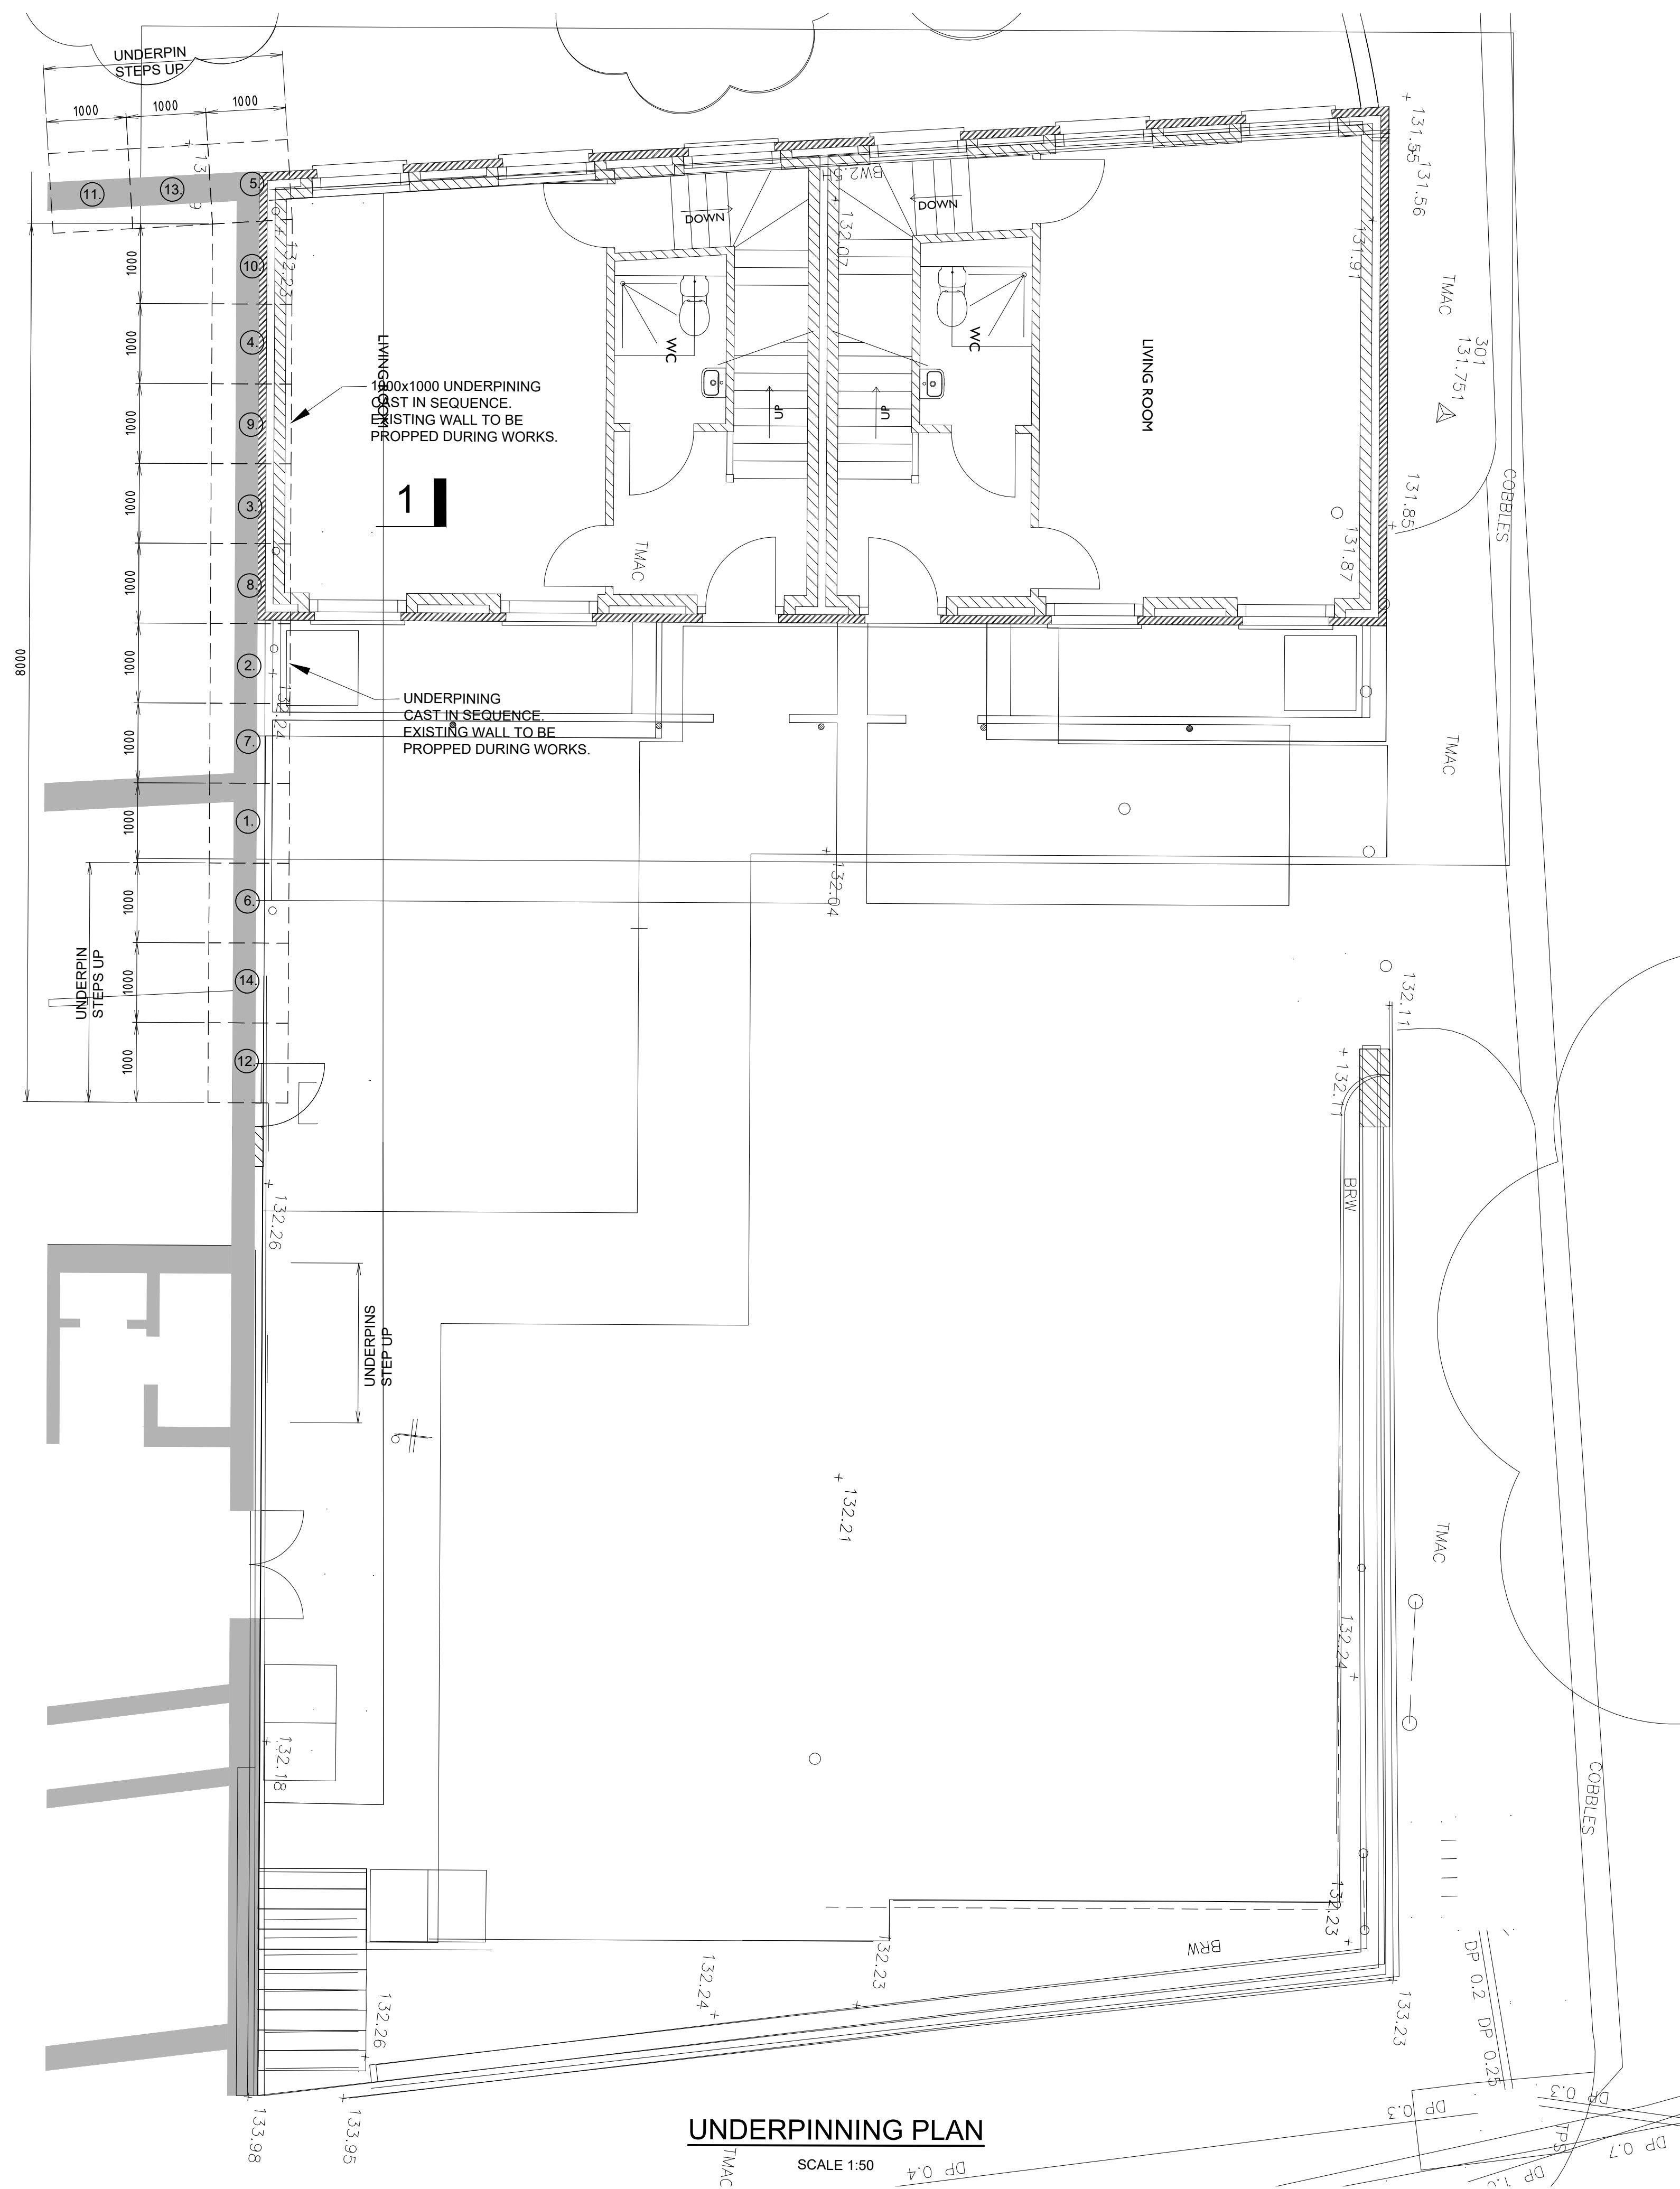

- GENERAL NOTES:-

1. THIS DRAWING IS TO BE READ IN CONJUNCTION WITH ALL RELEVANT ARCHITECT'S & ENGINEER'S DRAWINGS, SPECIFICATIONS AND GROUND INVESTIGATION REPORT.
2. SETTING OUT DIMENSIONS TO BE CHECKED BY CONTRACTOR AGAINST ARCHITECT'S DRAWINGS PRIOR TO COMMENCEMENT ON SITE.
3. CONCRETE GRADE TO BE C40 MECHANICALLY VIBRATED.

T5	UNDERPINNING SCHEME CHANGED	29.11.2021
T4	SCHEME REVISED	26.11.2021
T3	SCHEME REVISED TO ORIGINAL STACKERS, UNDERPINNING TO CASTLE REVISED.	12.11.2021
T2	TENDER ISSUE, BASEMENT WALL THICKNESS REVISED FROM 300mm TO 250mm.	04.11.2021
T1	TENDER ISSUE	03.11.2021
P1	PRELIMINARY ISSUE	22/10/21
Rev.	Description.	Date.

HORWITZ ASSOCIATES
Civil & Structural Engineering Consultants

Tel: 01245 809510 Web: www.rhorwitz.co.uk Email: rrh@rhorwitz.co.uk

JACK STRAWS CASTLE
CAR PARK DEVELOPMENT

UNDERPINNING DETAILS ALONG EXISTING WALL AT BASEMENT & CARA STACKER LOCATION

Scale	1:50 @ A1	Date	OCTOBER 2021	
Engineer	R.R.	Drawn	A.J.	Checked R.R.
Client		DRG No.		REV.
ALBANY HOMES LTD		8149-F-02		T5