


KEY



REV	DATE	DESCRIPTION
PL1	10.11.21	PLANNING ISSUE
P4	31.08.21	STAGE 3 ISSUE
P3	20.08.21	DRAFT STAGE 3 ISSUE
P2	16.02.21	PRELIMINARY ISSUE
T2	04.02.21	SOFT STRIP TENDER ISSUE
T1	29.01.21	SOFT STRIP TENDER ISSUE
P1	20.01.21	PRELIMINARY ISSUE

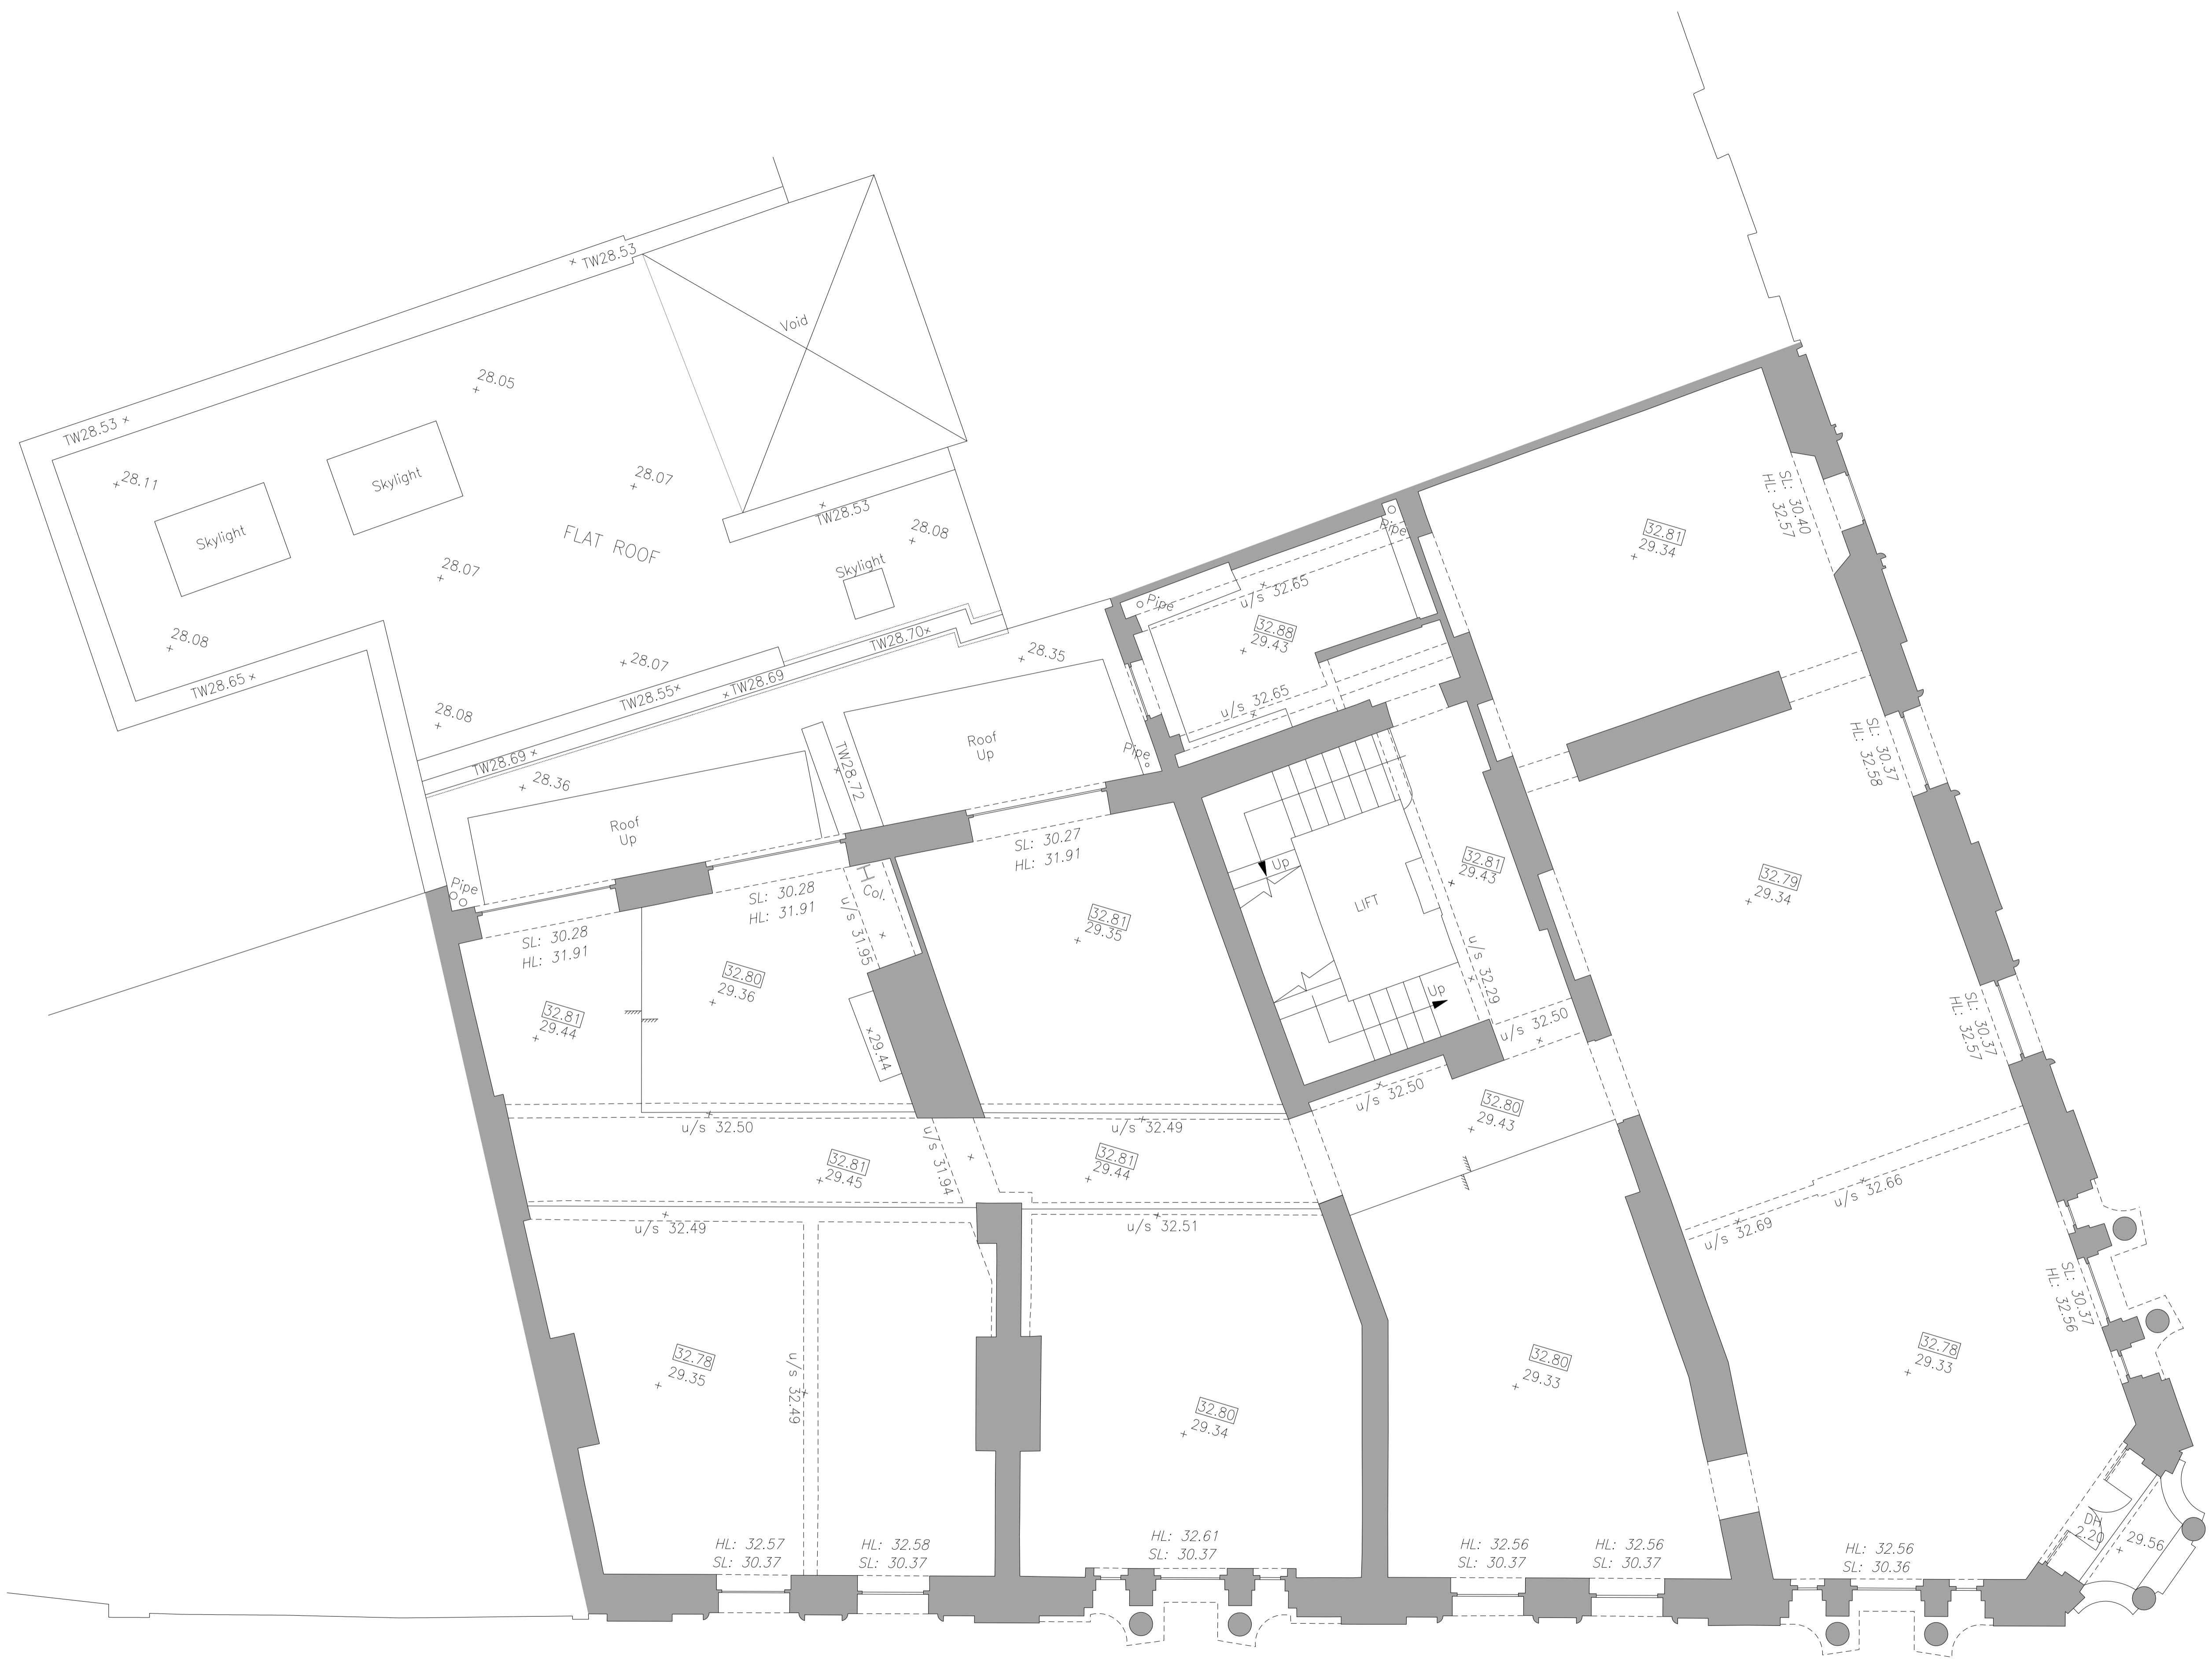

STATUS
 PLANNING

MICA
 123 Camden High Street London NW1 7JR
 T: 020 7284 1727 F: 020 7267 7626
 info@micaarchitects.com www.micaarchitects.com

JOB
NORFOLK HOUSE
 13 Southampton Place
 Holborn

TITLE
 Existing
 First floor plan

DRG #
710-MICA-NH-01-DR-A-19102 PL1

CHECKED	DRAWN	SCALE	SIZE	REV/DATE
GM	RM	1:50	A1	10.11.21

