


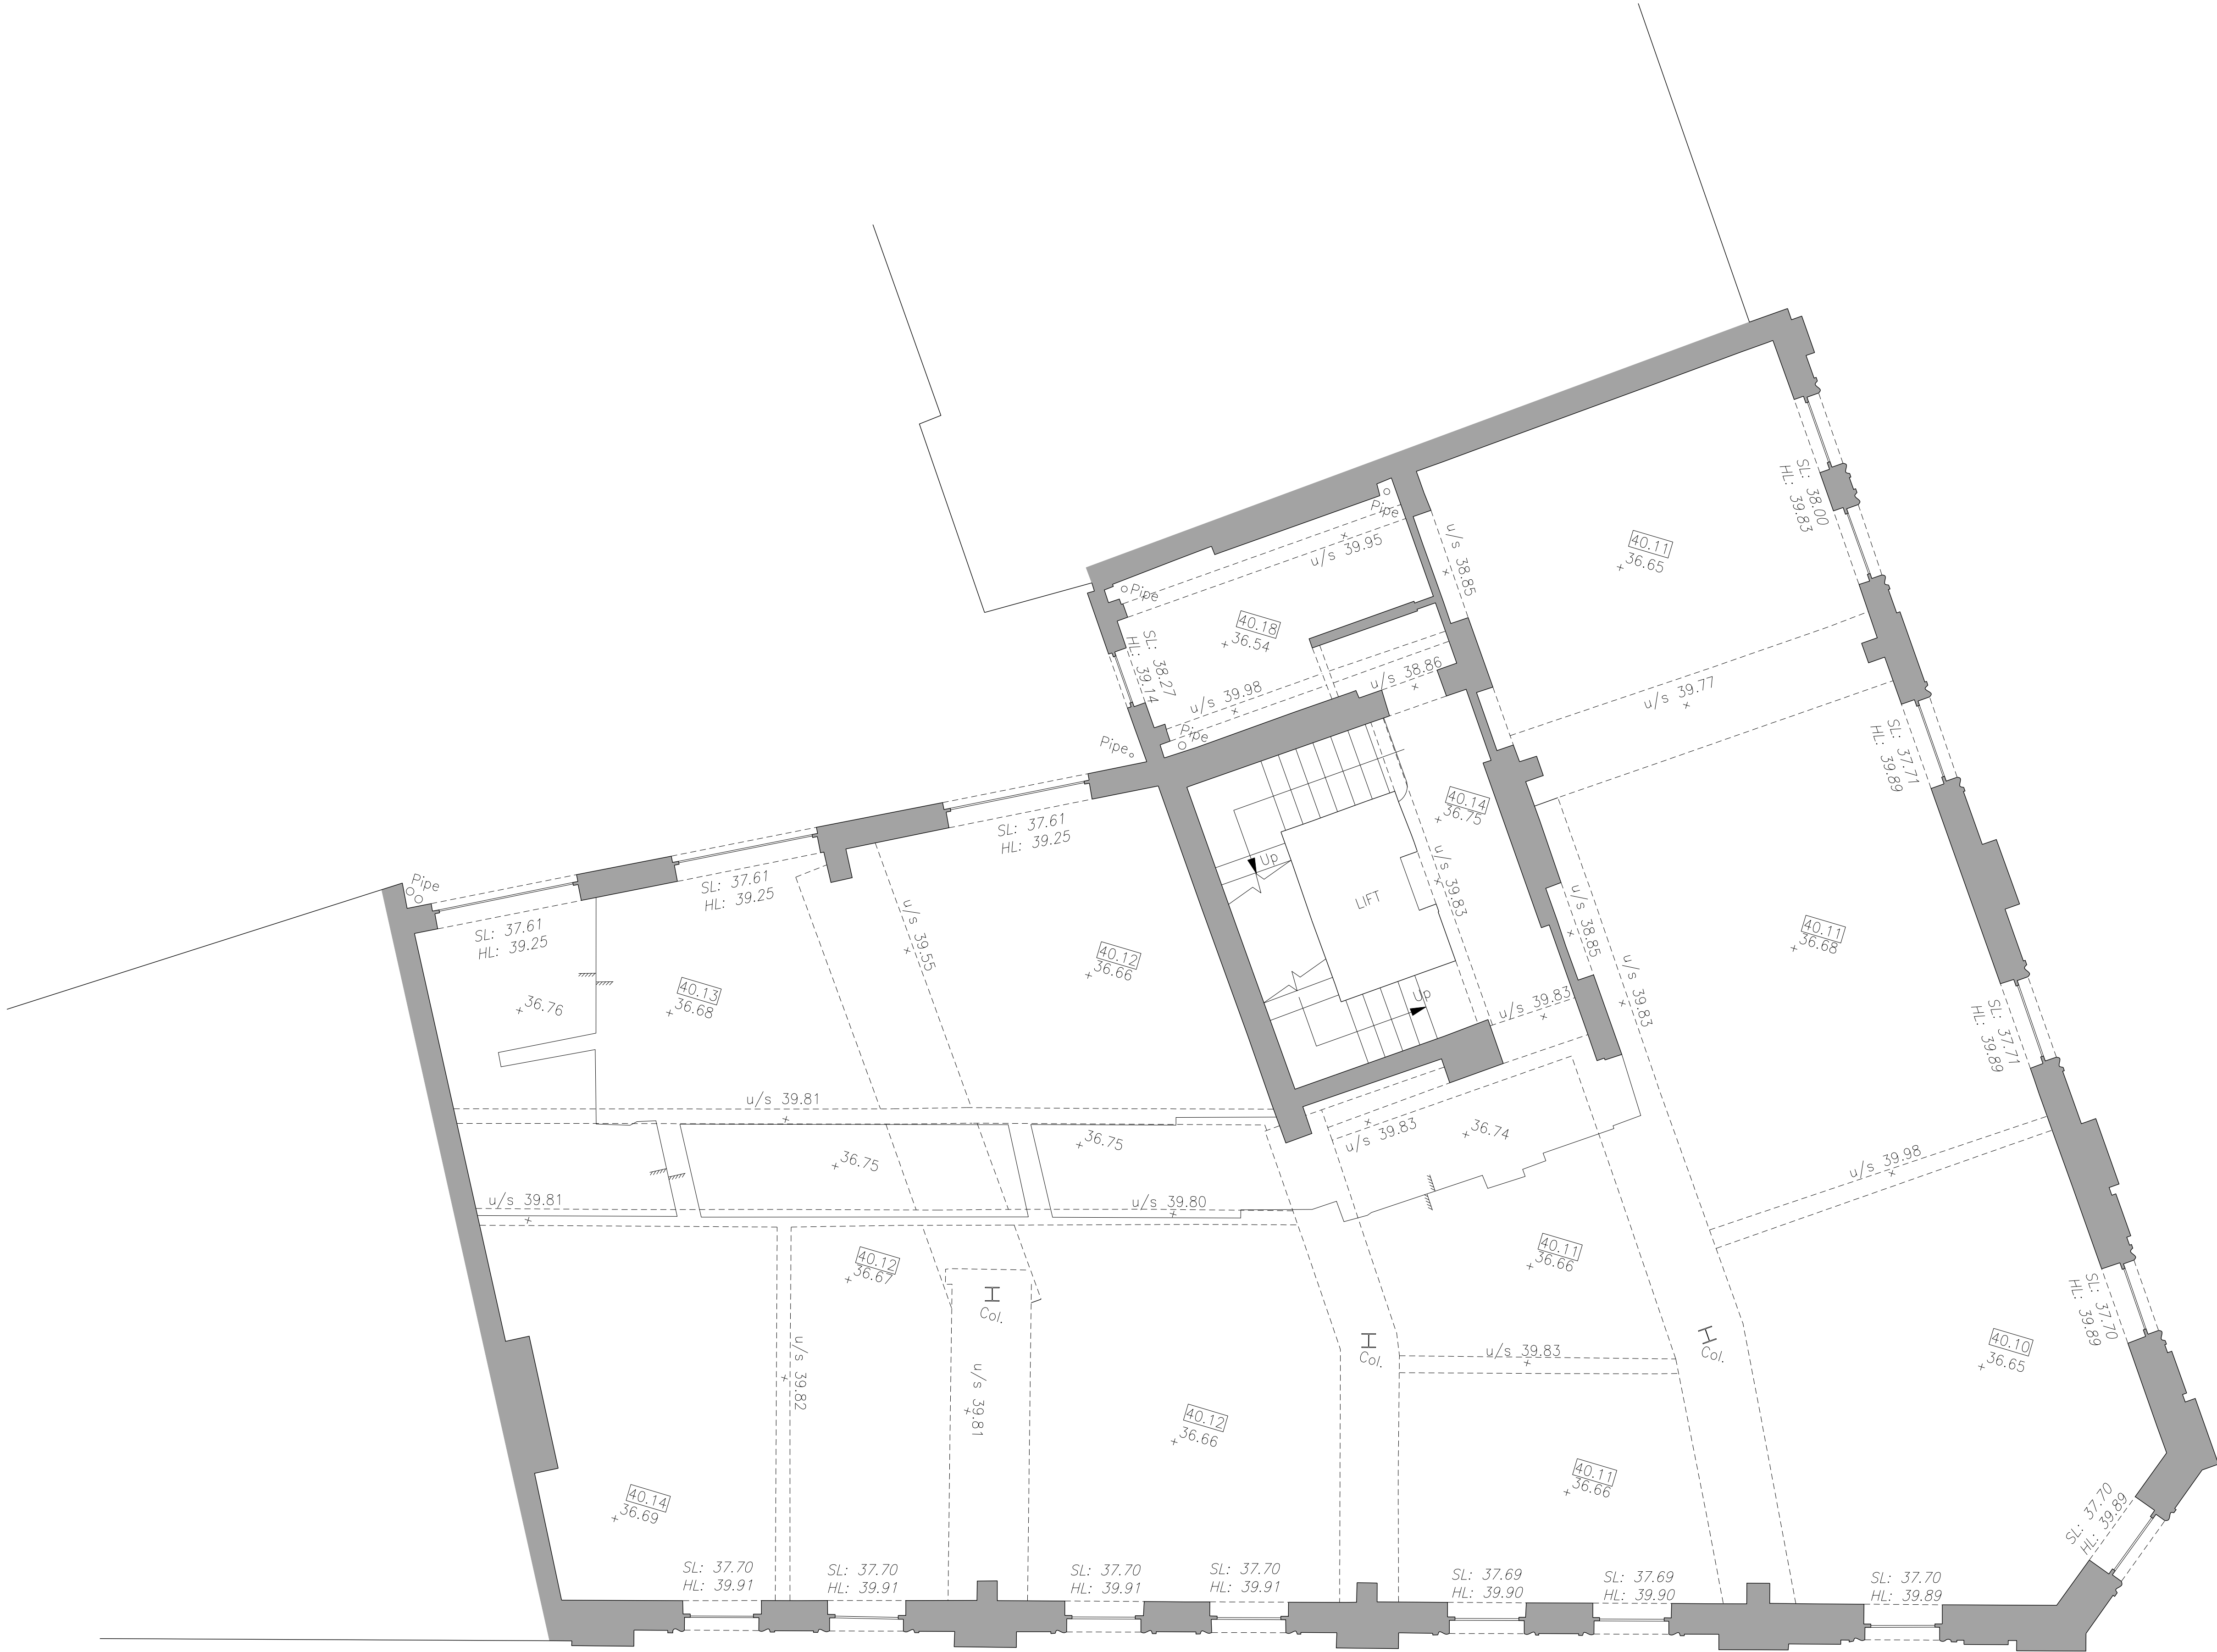


NOTES
DO NOT SCALE FROM THIS DRAWING.
CONTRACTOR TO CHECK ALL DIMENSIONS ON SITE.
ANY DISCREPANCIES TO BE REPORTED TO THE ARCHITECT IMMEDIATELY.
COPYRIGHT MICA ARCHITECTS LTD ©
Text

KEY

REVISIONS		
REV	DATE	DESCRIPTION
PL1	10.11.21	PLANNING ISSUE
P5	31.08.21	STAGE 3 ISSUE
P4	31.08.21	STAGE 3 ISSUE
P3	20.08.21	DRAFT STAGE 3 ISSUE
P2	16.02.21	PRELIMINARY ISSUE
T2	04.02.21	SOFT STRIP TENDER ISSUE
T1	29.01.21	SOFT STRIP TENDER ISSUE
P1	20.01.21	PRELIMINARY ISSUE



KEY PLAN

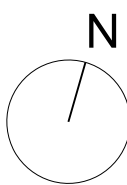

STATUS
PLANNING

MICA 123 Camden High Street London NW1 7JR T: 020 7284 1727 F: 020 7267 7626 info@micaarchitects.com www.micaarchitects.com			
JOB NORFOLK HOUSE 13 Southampton Place Holborn			
TITLE Existing Third floor plan			
DRG #	710-MICA-XX-03-DR-A-11005		
CHECKED	DRAWN	SCALE	SIZE
GM	RM	1:50	A1
REV	DATE	REV	
	10.11.21	PL1	