



NOTES
 DO NOT SCALE FROM THIS DRAWING.
 CONTRACTOR TO CHECK ALL DIMENSIONS ON SITE.
 ANY DISCREPANCIES TO BE REPORTED TO THE ARCHITECT IMMEDIATELY.
 COPYRIGHT MICA ARCHITECTS LTD ©
 Text

KEY

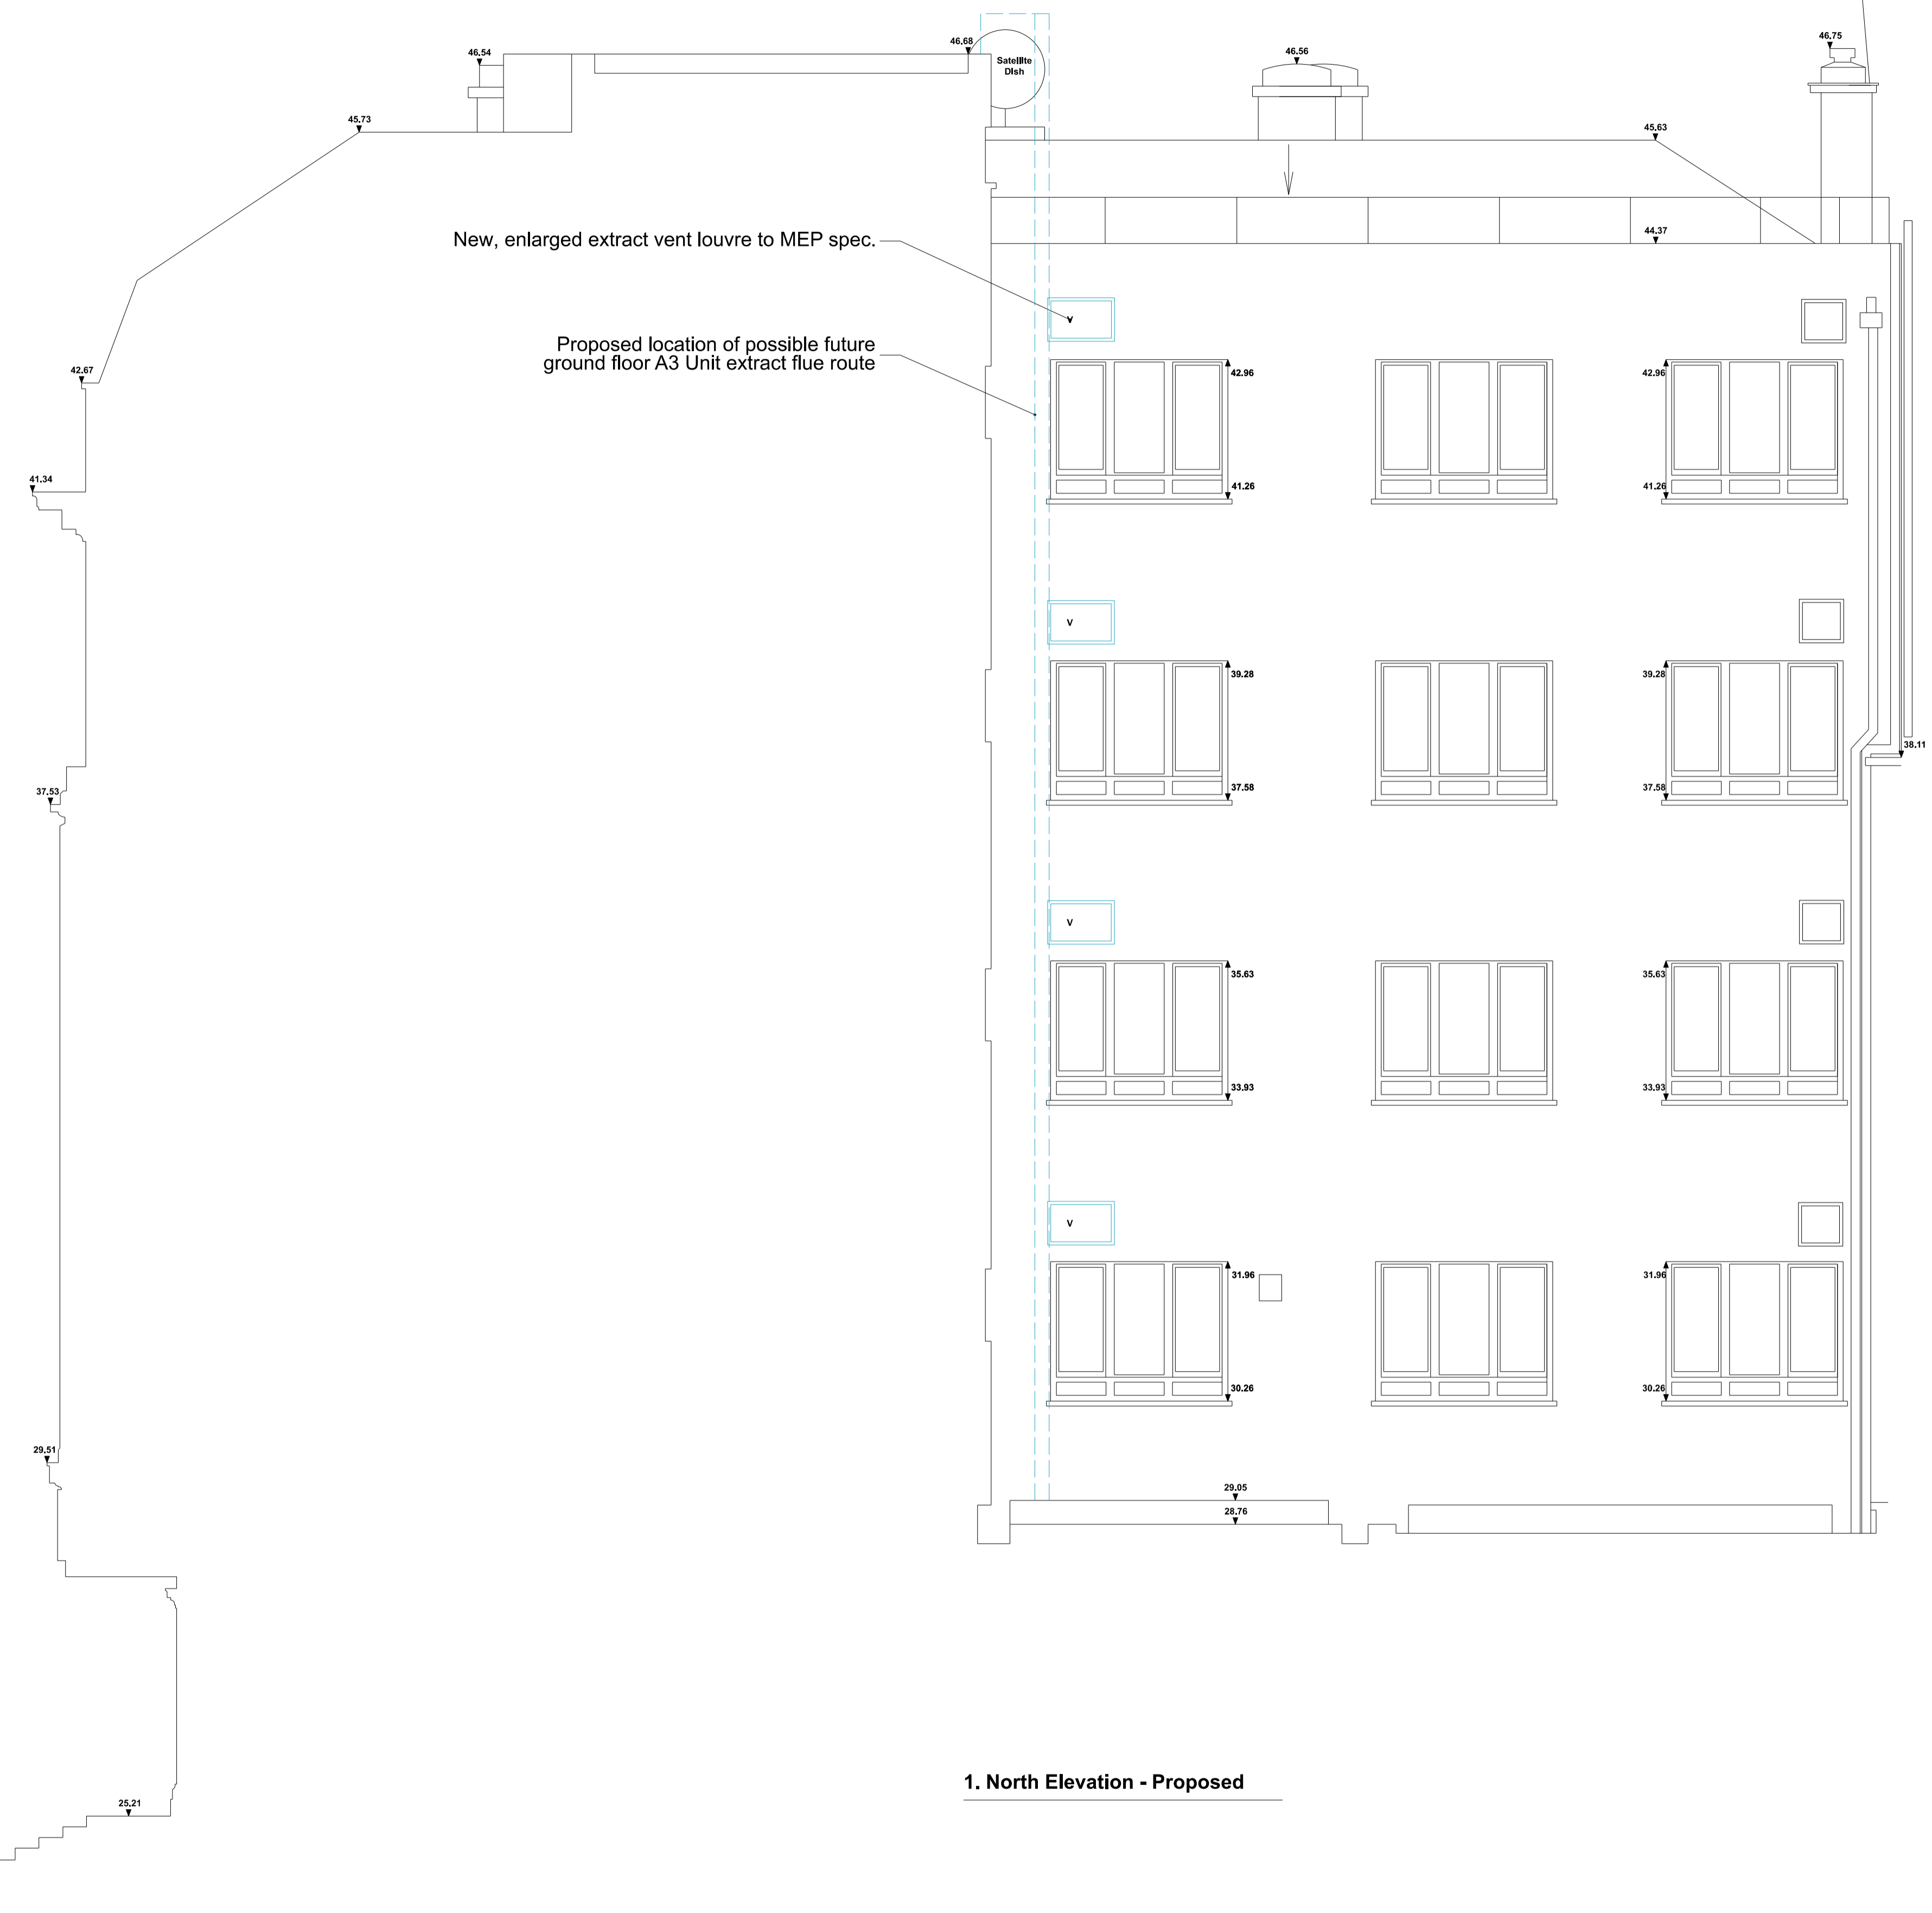

1. North Elevation - Proposed

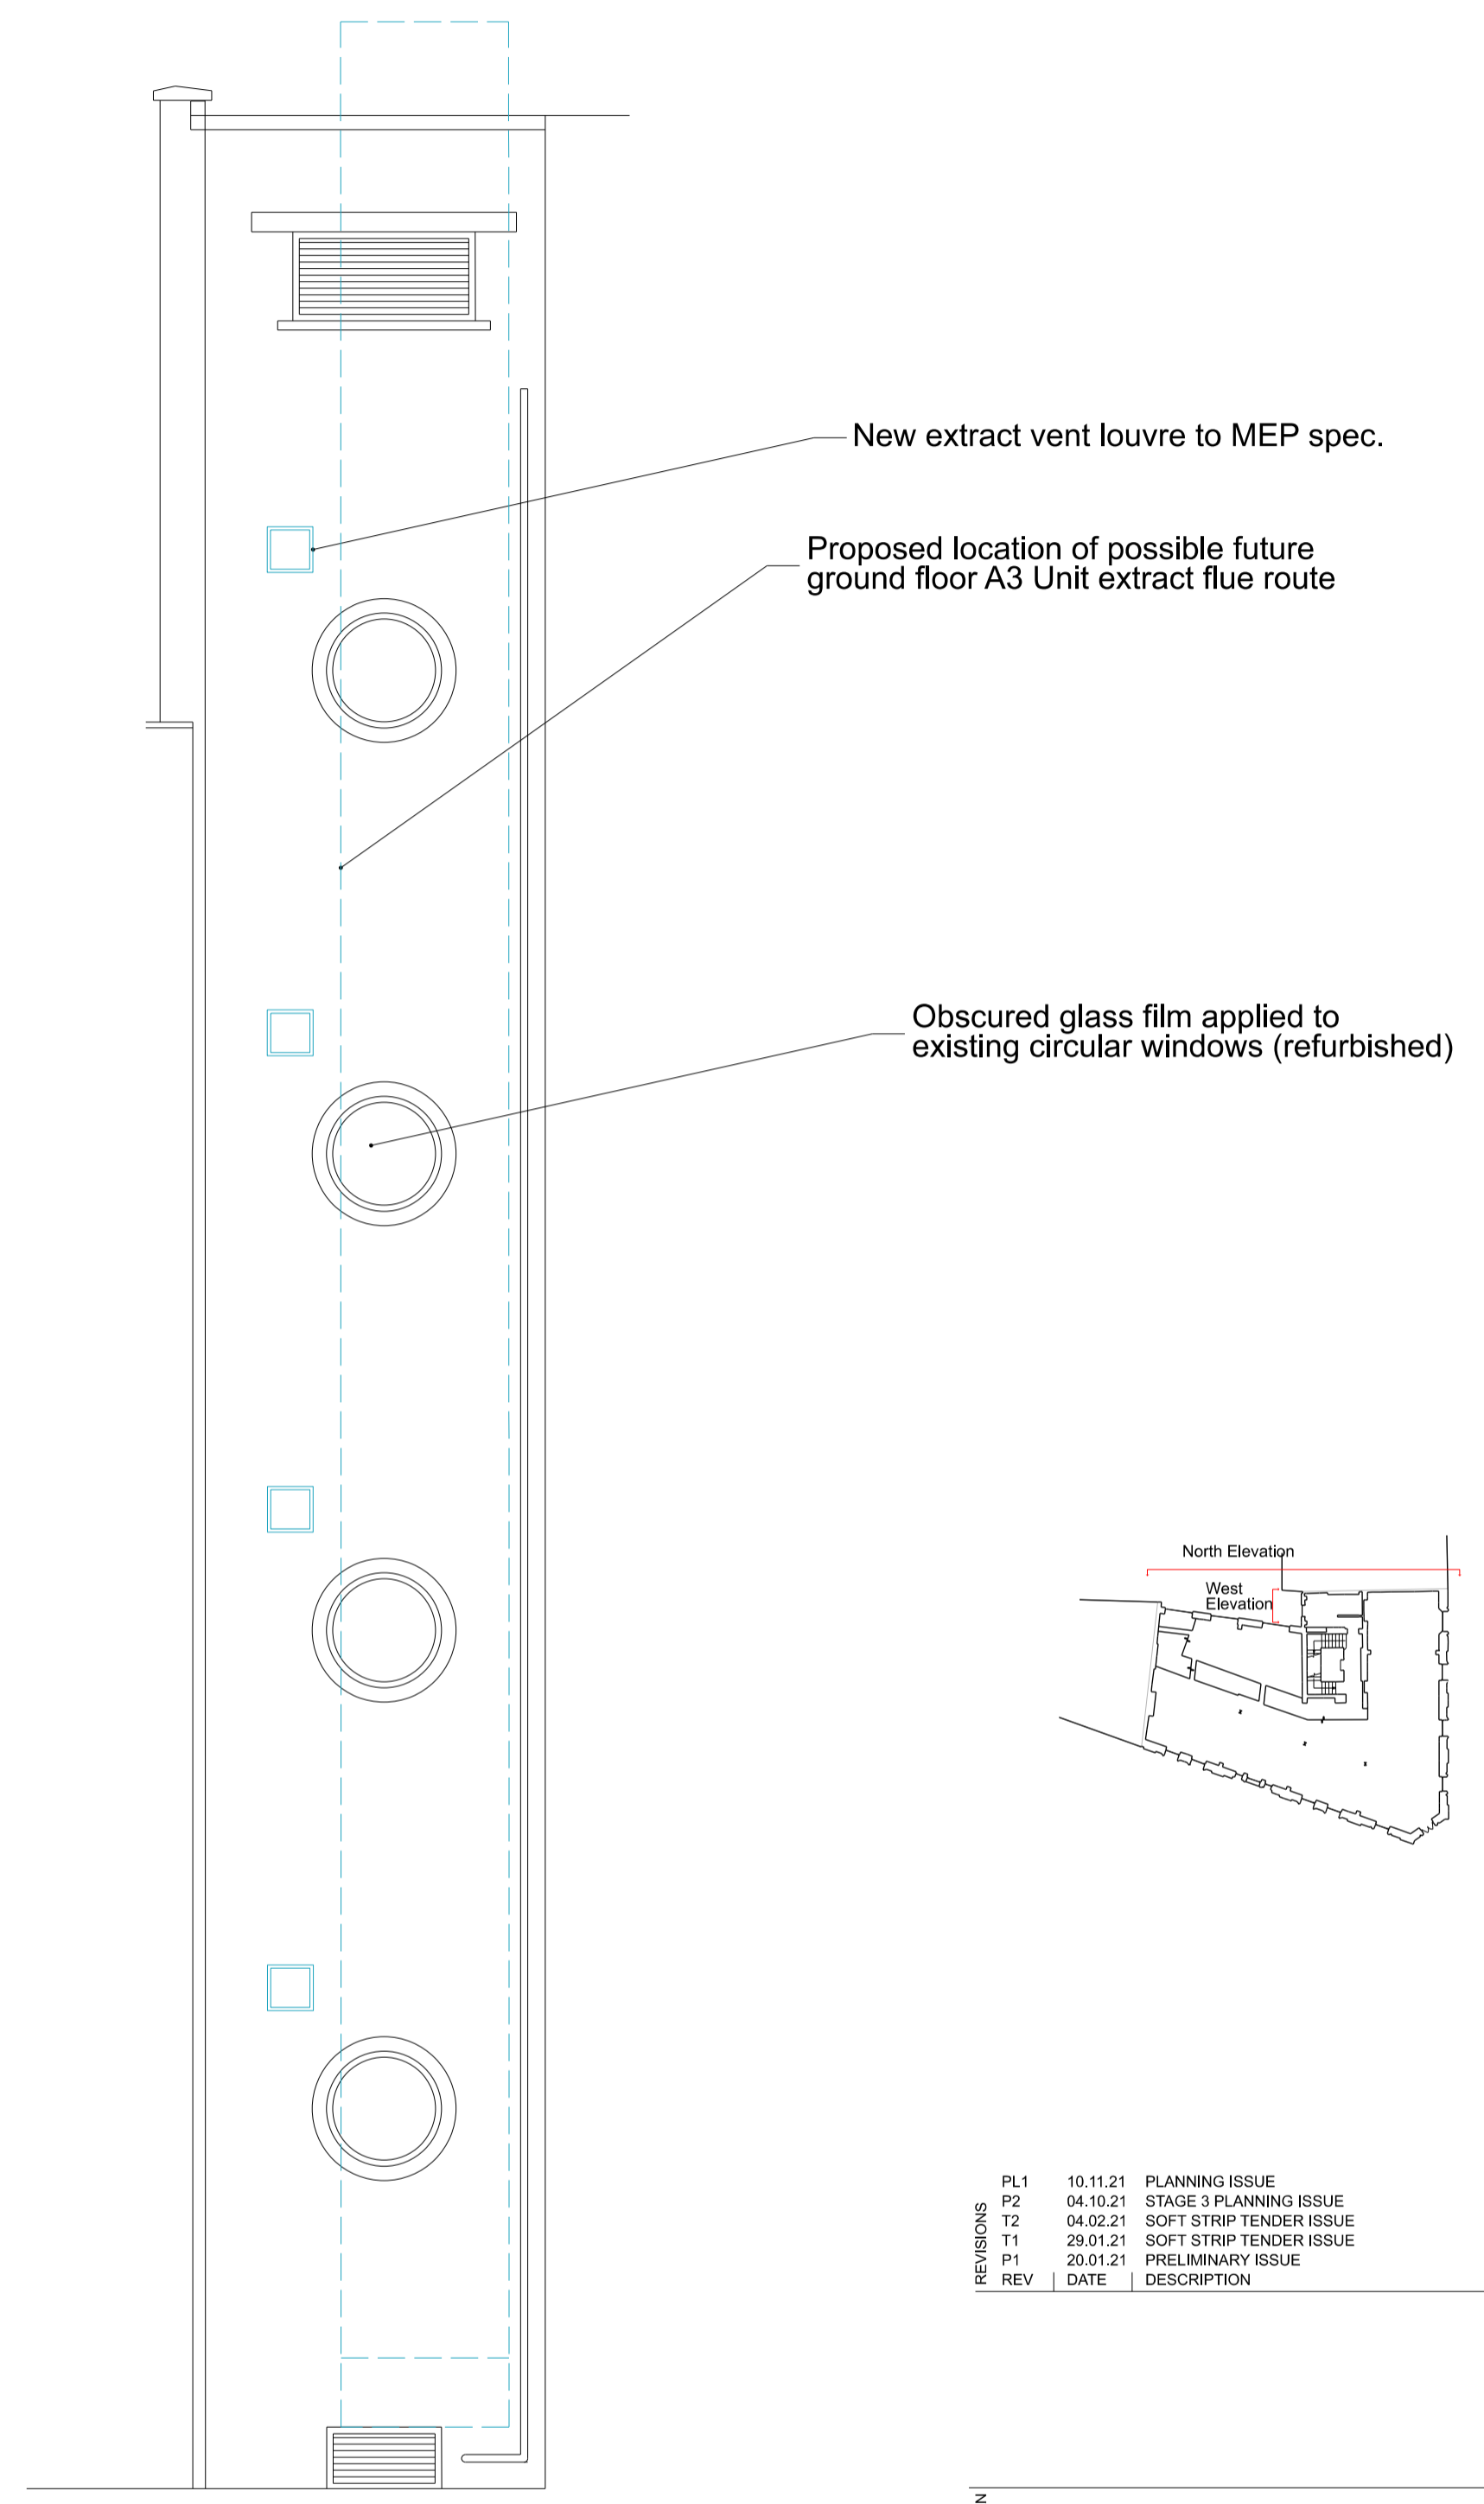

2. West Elevation - Proposed



REV	DATE	DESCRIPTION
PL1	10.11.21	PLANNING ISSUE
P2	04.10.21	STAGE 3 PLANNING ISSUE
T2	04.02.21	SOFT STRIP TENDER ISSUE
T1	29.01.21	SOFT STRIP TENDER ISSUE
P1	20.01.21	PRELIMINARY ISSUE

KEY PLAN

STATUS
 PLANNING

MICA
 123 Camden High Street London NW1 7JR
 T: 020 7284 1727 F: 020 7267 7626
 info@micaarchitects.com www.micaarchitects.com

JOB
NORFOLK HOUSE
 13 Southampton Place
 Holborn

TITLE
Proposed
 North & West Elevations

DRG #
710-MICA-NH- N-DR-A-19220 REV **PL1**



CHECKED	DRAWN	SCALE	SIZE	REV/DATE
GM	RM	1:50	A1	10.11.21