


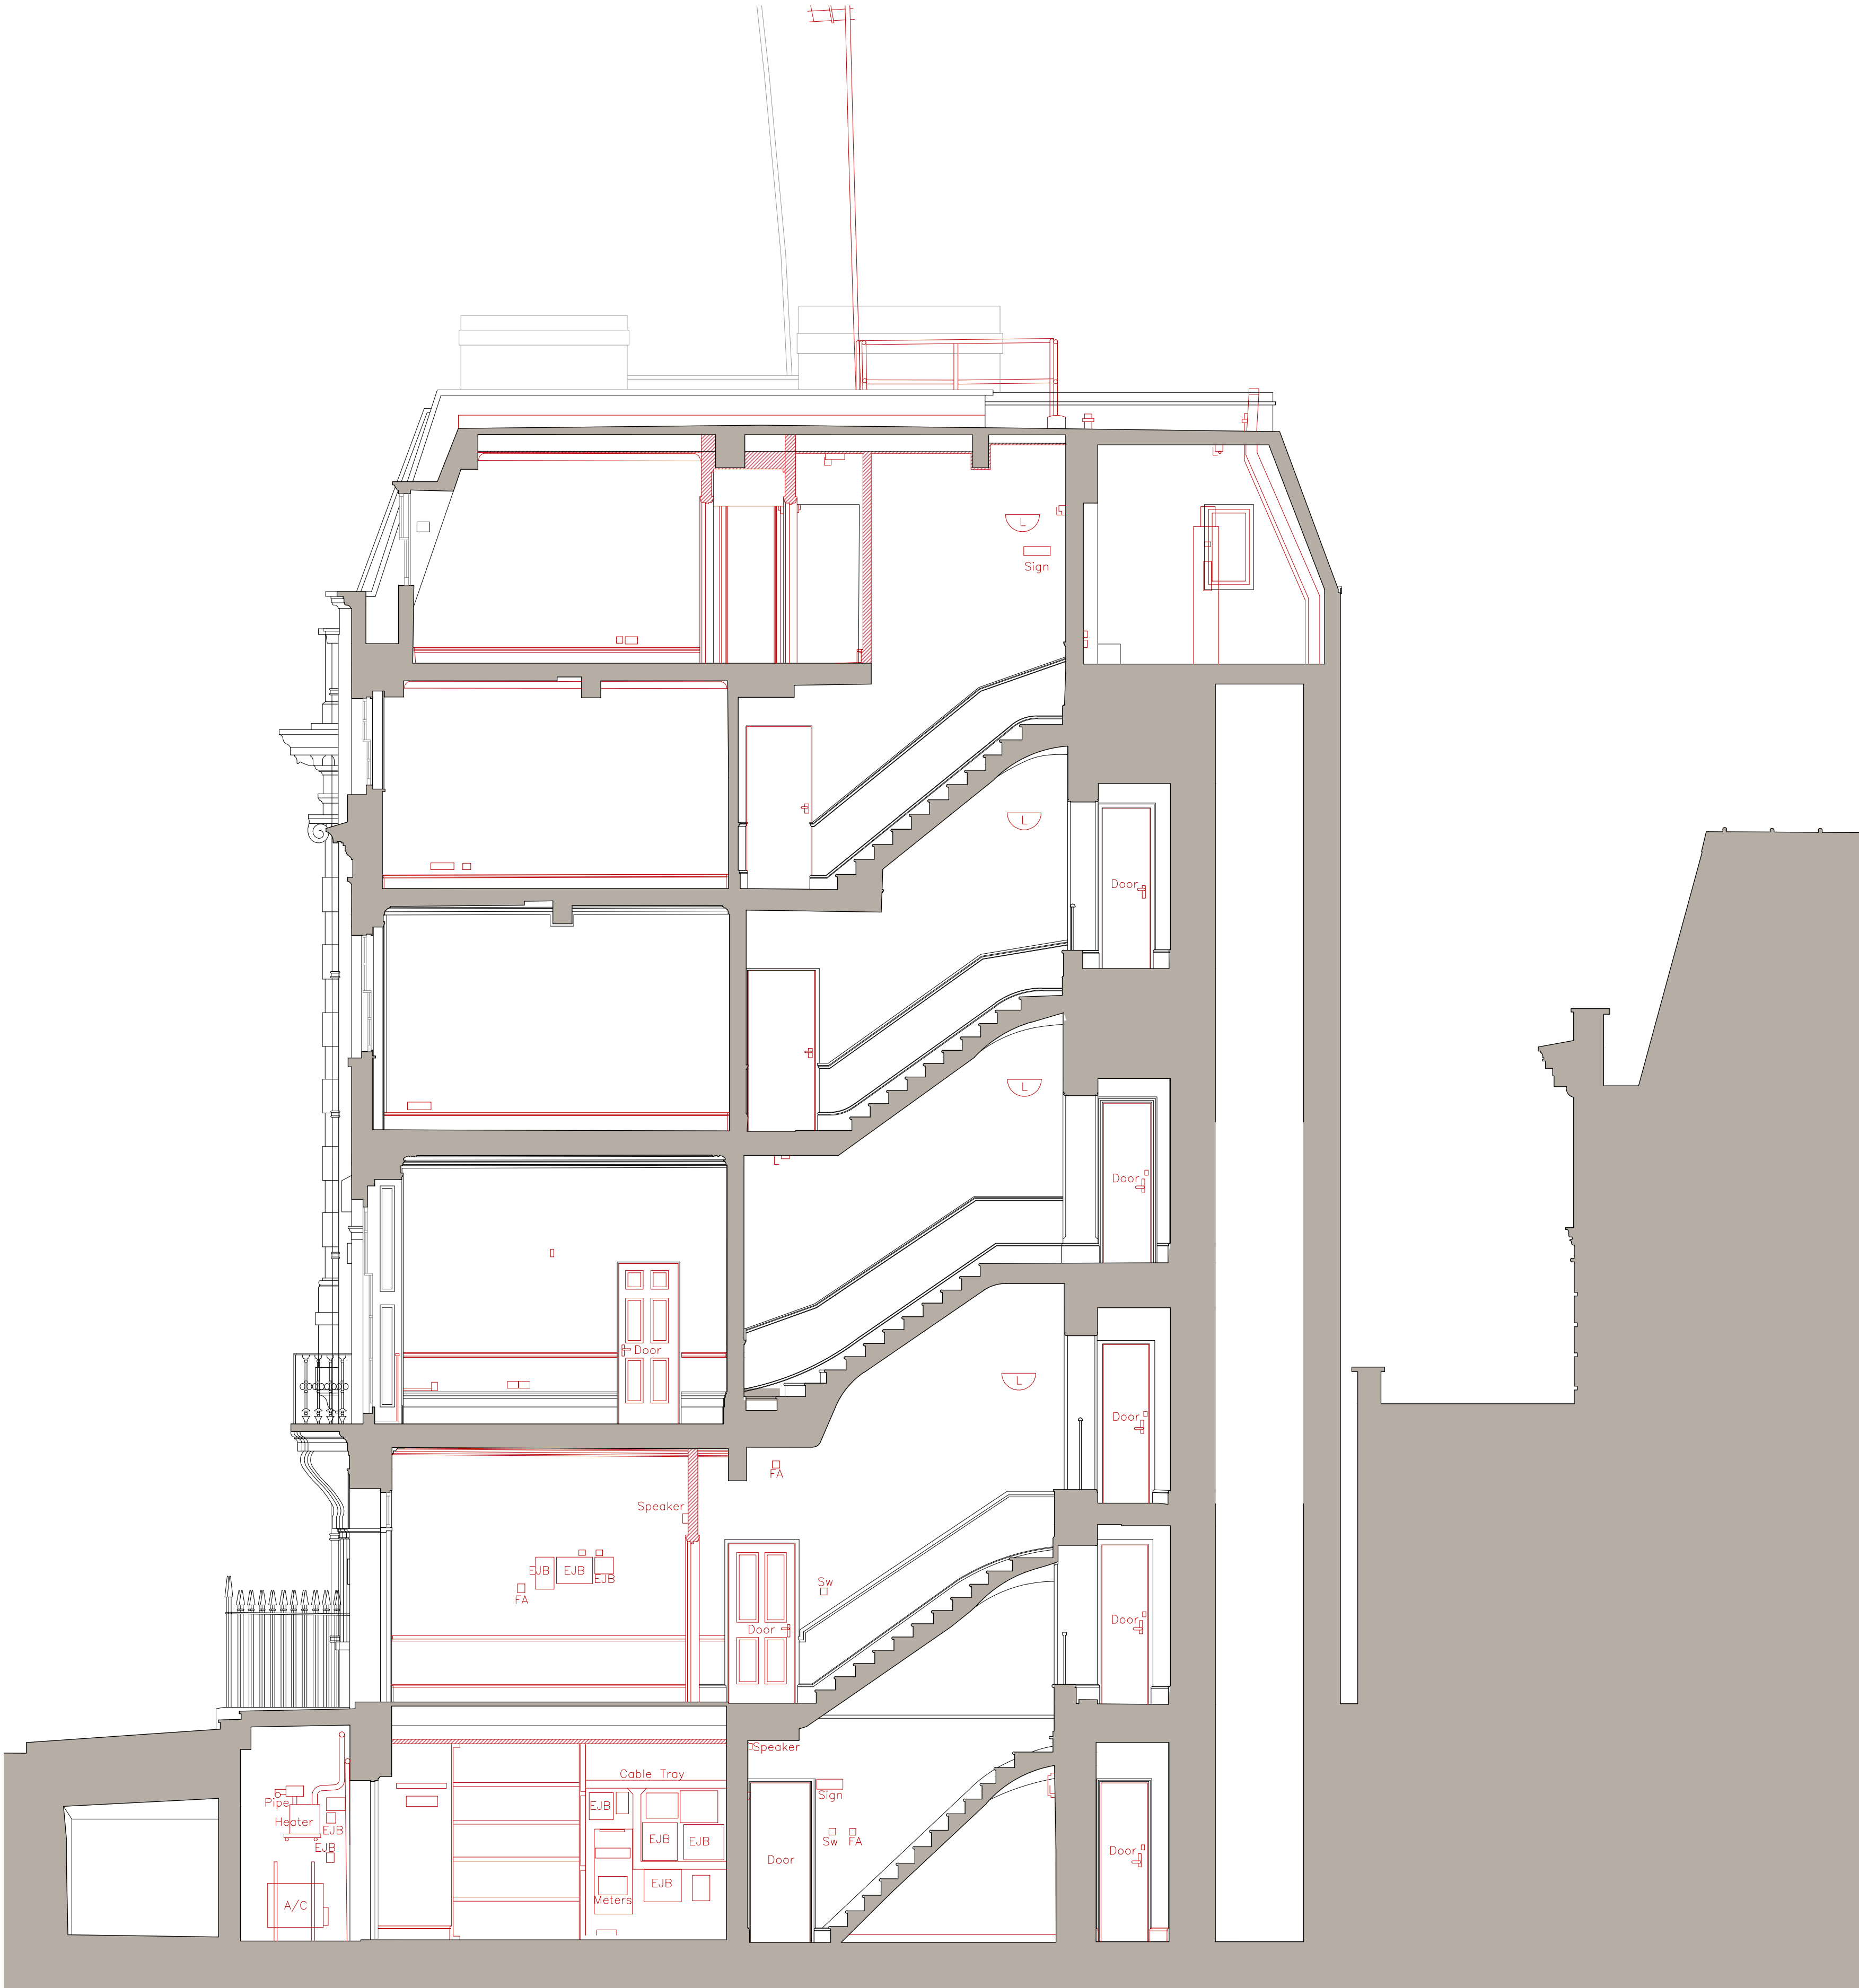

KEY

Ownership Boundary Line (all other land shown south of blue line on plan is within applicants control).

Application boundary.

DEMOLITION KEY:

Walls / elements to be carefully demolished and adjoining elements to be made good where necessary.



1:50

0 1 2 3 4 5m

SPRATLEY & PARTNERS
7 CENTENARY BUSINESS PARK, STATION ROAD, HENLEY-ON-THAMES, OXFORDSHIRE RG9 1DS. 01491 411277
ISSUED ONLY FOR THE PURPOSE INDICATED. THIS DRAWING TO BE READ IN CONJUNCTION WITH ALL CONSULTANTS
INFORMATION. ALL DIMENSIONS TO BE CHECKED ON SITE. THIS DRAWING IS COPYRIGHT.

REV.	ISSUED	DESCRIPTION	DRAWN	CHECKED
-	-	-	-	-
-	-	-	-	-
-	-	-	-	-

PROJECT	HOLBORN LINKS
PROJECT 5	20-22 SP & 46-47 BS
CLIENT	EDR

DESCRIPTION
21 SP DEMOLITION
SECTION AA

DATE	JULY '21
STATUS	PLANNING
DRAWN	RE
CHECKED	RE

SCALE AT A1	1:50
JOB NO	21.865
DRAWING NO	PL1410
REV	A

S
& P