


FIGURED DIMENSIONS ONLY TO BE USED

Safety, Health and Environmental Information
 In addition to the hazards/risks normally associated with the types of work detailed on this drawing and noted in the designer risk assessments and health and safety plan, note the following:

- It is assumed that all works on this drawing will be carried out by a competent contractor working, where appropriate, to an agreed method statement.
- Where applicable, significant residual risks are highlighted in the body of the drawing.
- Existing Building - It should be noted that this information consists primarily of design drawings, and does not represent as-built or survey information.
- The Contractor shall notify the Client of any discrepancies found on site regarding the assumed layout, details and condition of the existing construction, compared to that described in the Arup Associates design documentation.

- Roof Systems**
- Ballast
Above insulated roof system
 - Brown Roof System
Above insulated roof system
 - Concrete Slab Paving
Above insulated roof system
 - Concrete Overslab
Above insulated roof system
 - Insulated Panel Enclosures
To form 'log enclosures' & lift overruns
Above insulated roof system
 - Terrace / Composite Timber
Above insulated roof system
 - Walkways - by others
Above MEP systems
 - Galvanised Stepper - by others
 - Flashing (Pitch Pocket)
 - Roof Vent - EXT-152

CD4	18/12/19	Contract Issue
C03	23/07/19	Contract Issue
C02	14/05/18	Updated Contract Issue
C01	16/03/18	Contract Issue Incorporating EW 77, EW 89, EW 119 & EW 122
T02	27/10/17	Updated Tender Issue
T01	08/09/17	Stage 3+ Tender Issue

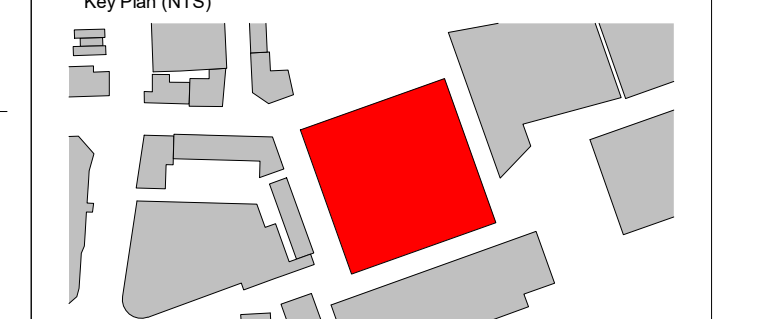

ARUP ASSOCIATES
 8 Finsbury Street
 London
 W1T 4BJ
 Tel: 020 7755 2525
 Fax: 020 7755 2561
 email: info@arupassociates.com

Client
British Land Property Management Limited

Job Title
1 Triton Square

Drawing Title
**General Arrangement Plan
 Ninth Floor - Plant Level
 Roofing**

Scale of A0: 1:100
 Discipline: Architecture
 Job No: 246868
 Drawing Status: Contract
 Drawing No: 246868_A-XX-09-DR-AX-47110
 Issue: C04