

DO NOT SCALE

THE CONTRACTOR IS TO CHECK AND VERIFY ALL BUILDING AND SITE DIMENSIONS, LEVELS AND SEWER INVERT LEVELS AT CONNECTION POINTS BEFORE WORK STARTS.



THIS DRAWING IS TO BE READ AND CHECKED IN CONJUNCTION WITH ENGINEERS AND OTHER SPECIALIST DRAWINGS.

THE DRAWING AND THE WORKS DEPICTED ARE THE COPYRIGHT OF HAWORTH TOMPKINS LTD AND MAY NOT BE REPRODUCED EXCEPT BY WRITTEN PERMISSION.

NOTES

TO BE READ IN CONJUNCTION WITH GA PLANS, SECTIONS AND ELEVATIONS.

- ① Existing metal escape stair to be removed and replaced with new steel escape stair with galvanised finish to treads and risers and PPC finish to structural elements, stringers and balustrade railing.
- ② New roof structure

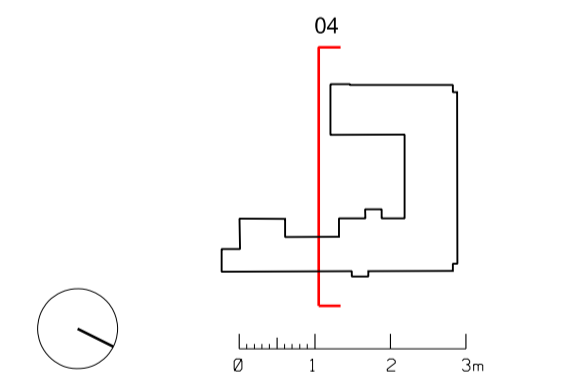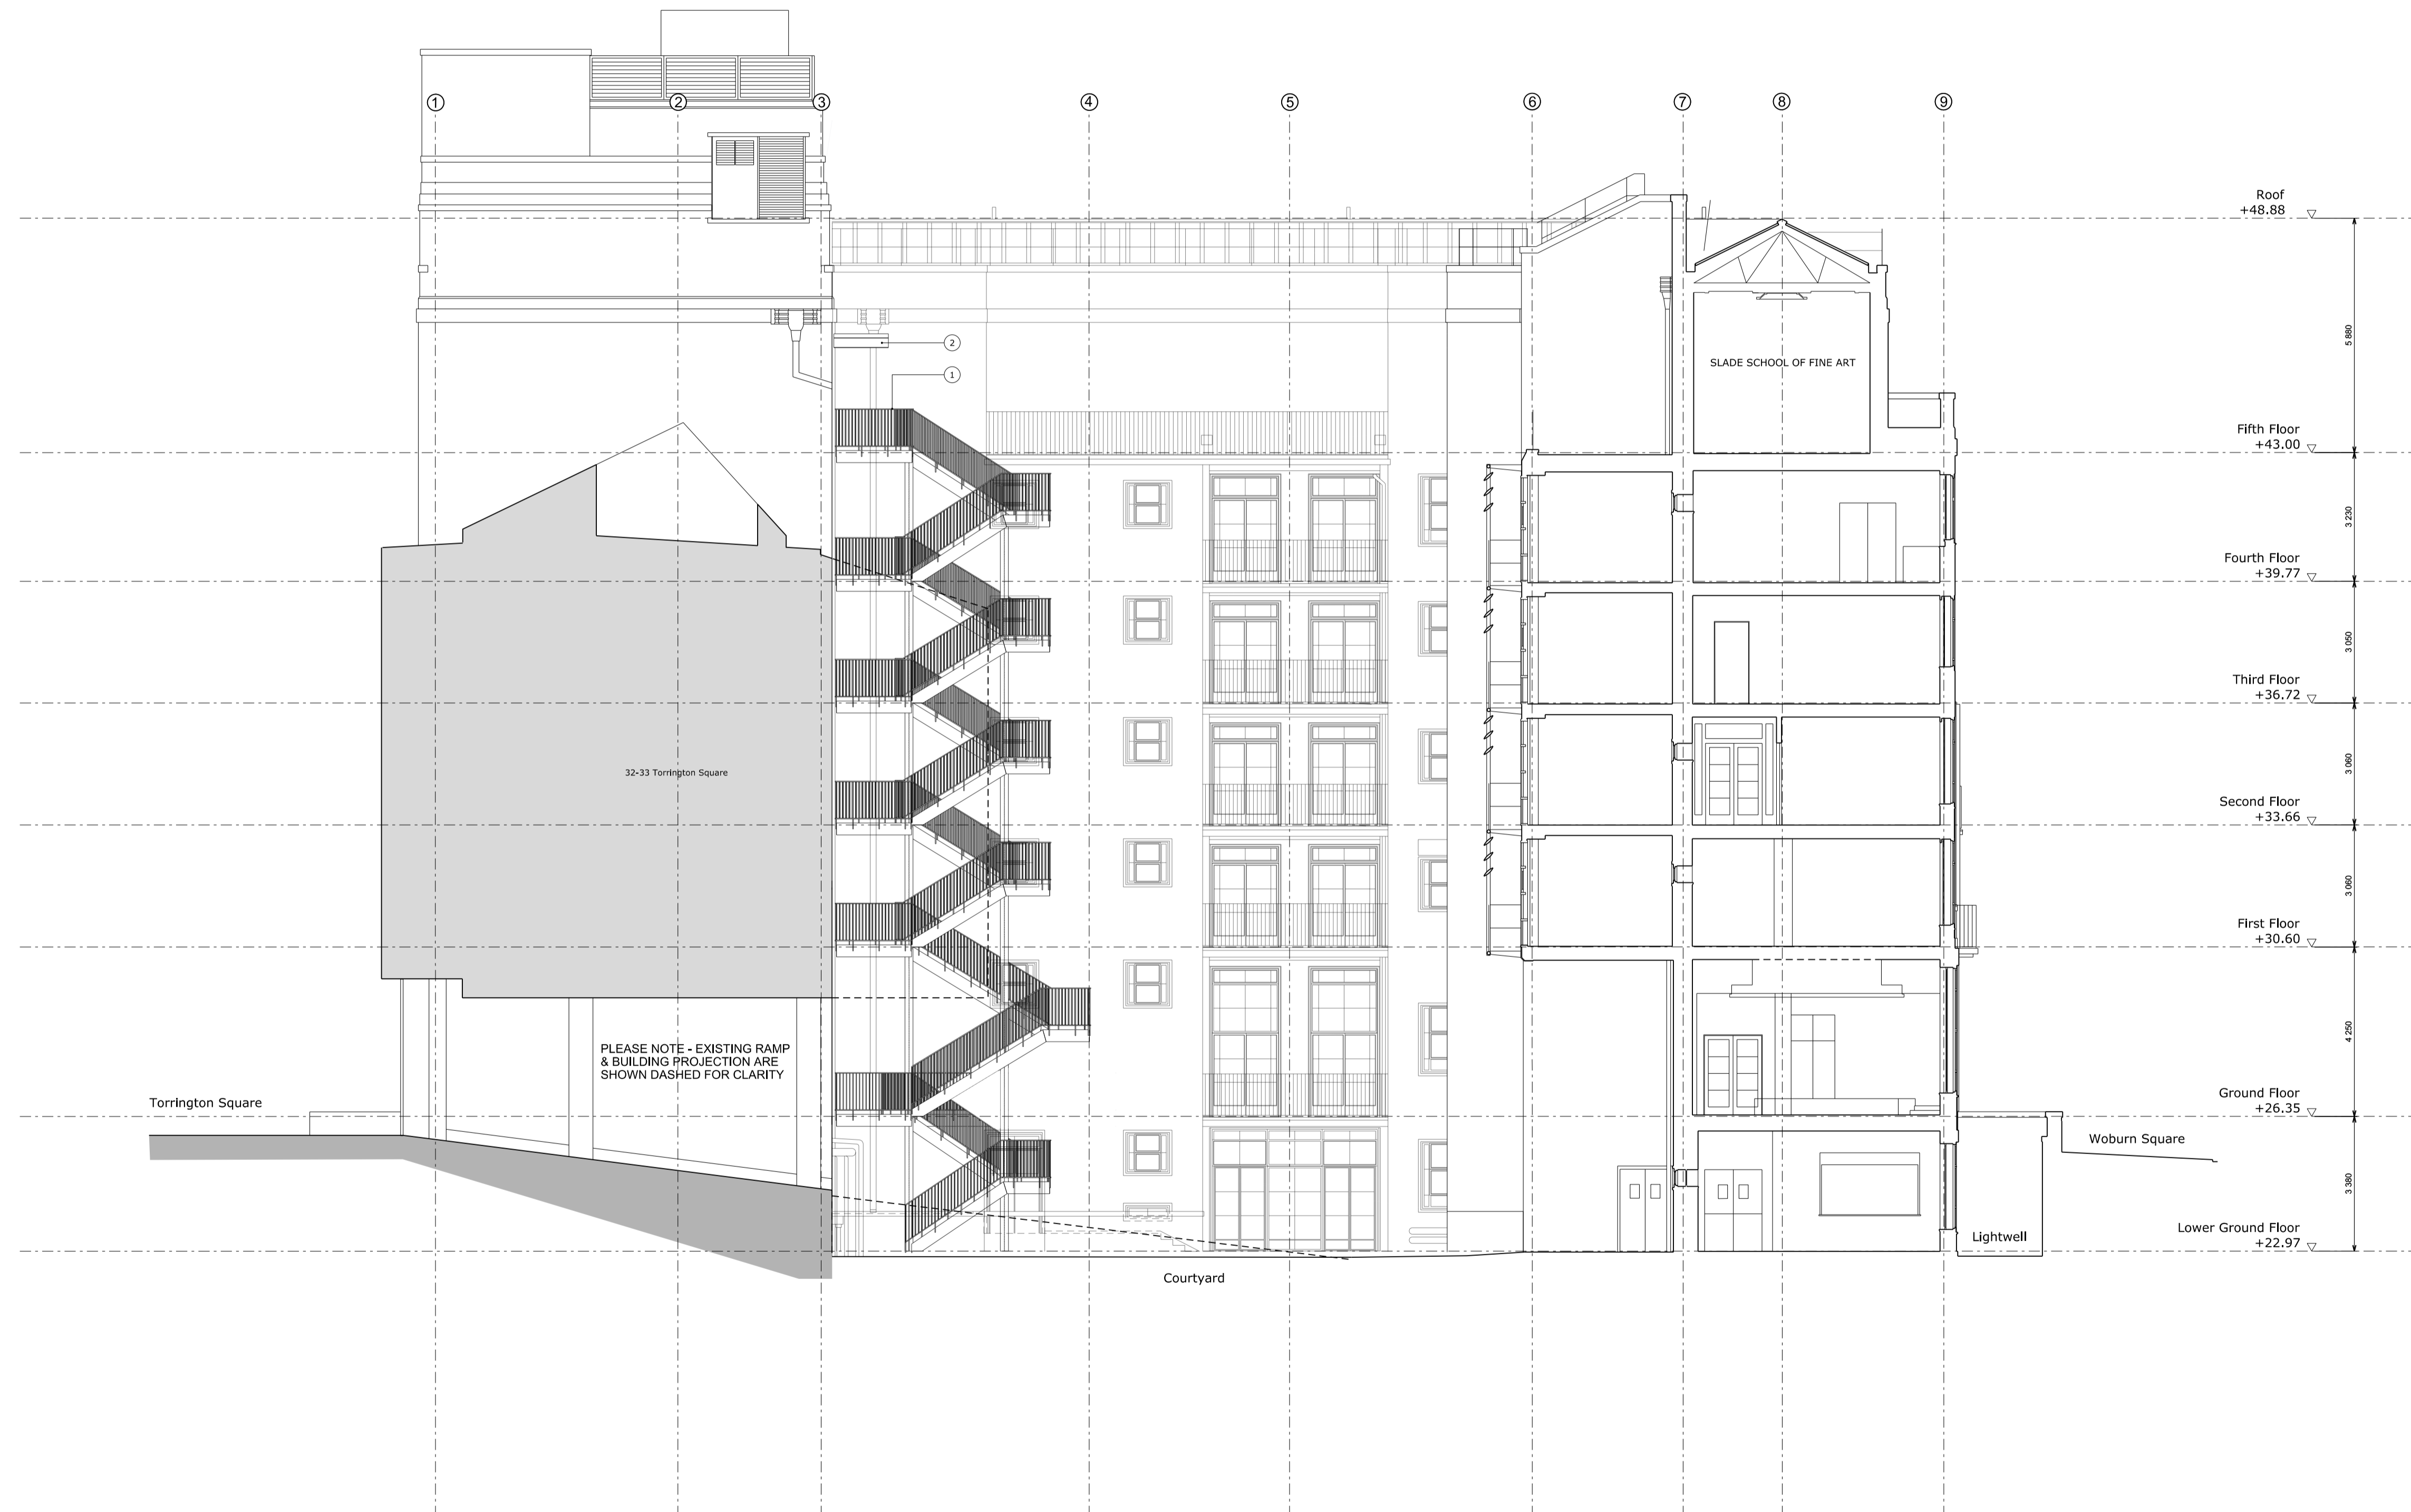

REV	DATE	DESCRIPTION
-	15/12/21	Planning
HaworthTompkins		
33 Greenwood Place, London NW5 1LB +44 (0)20 7250 3225, www.haworthtompkins.com		
JOB 1811: WARBURG INSTITUTE		
DRG Section 04 Escape Stair Proposed		
DRG No	1811-HT-S-ES-024	REV -
SCALE	1:100 at A1	DATE Dec 2021
DRAWN BY	EF	INSPECTED BY NH
DRAWING STATUS	PLANNING	