


Notes:

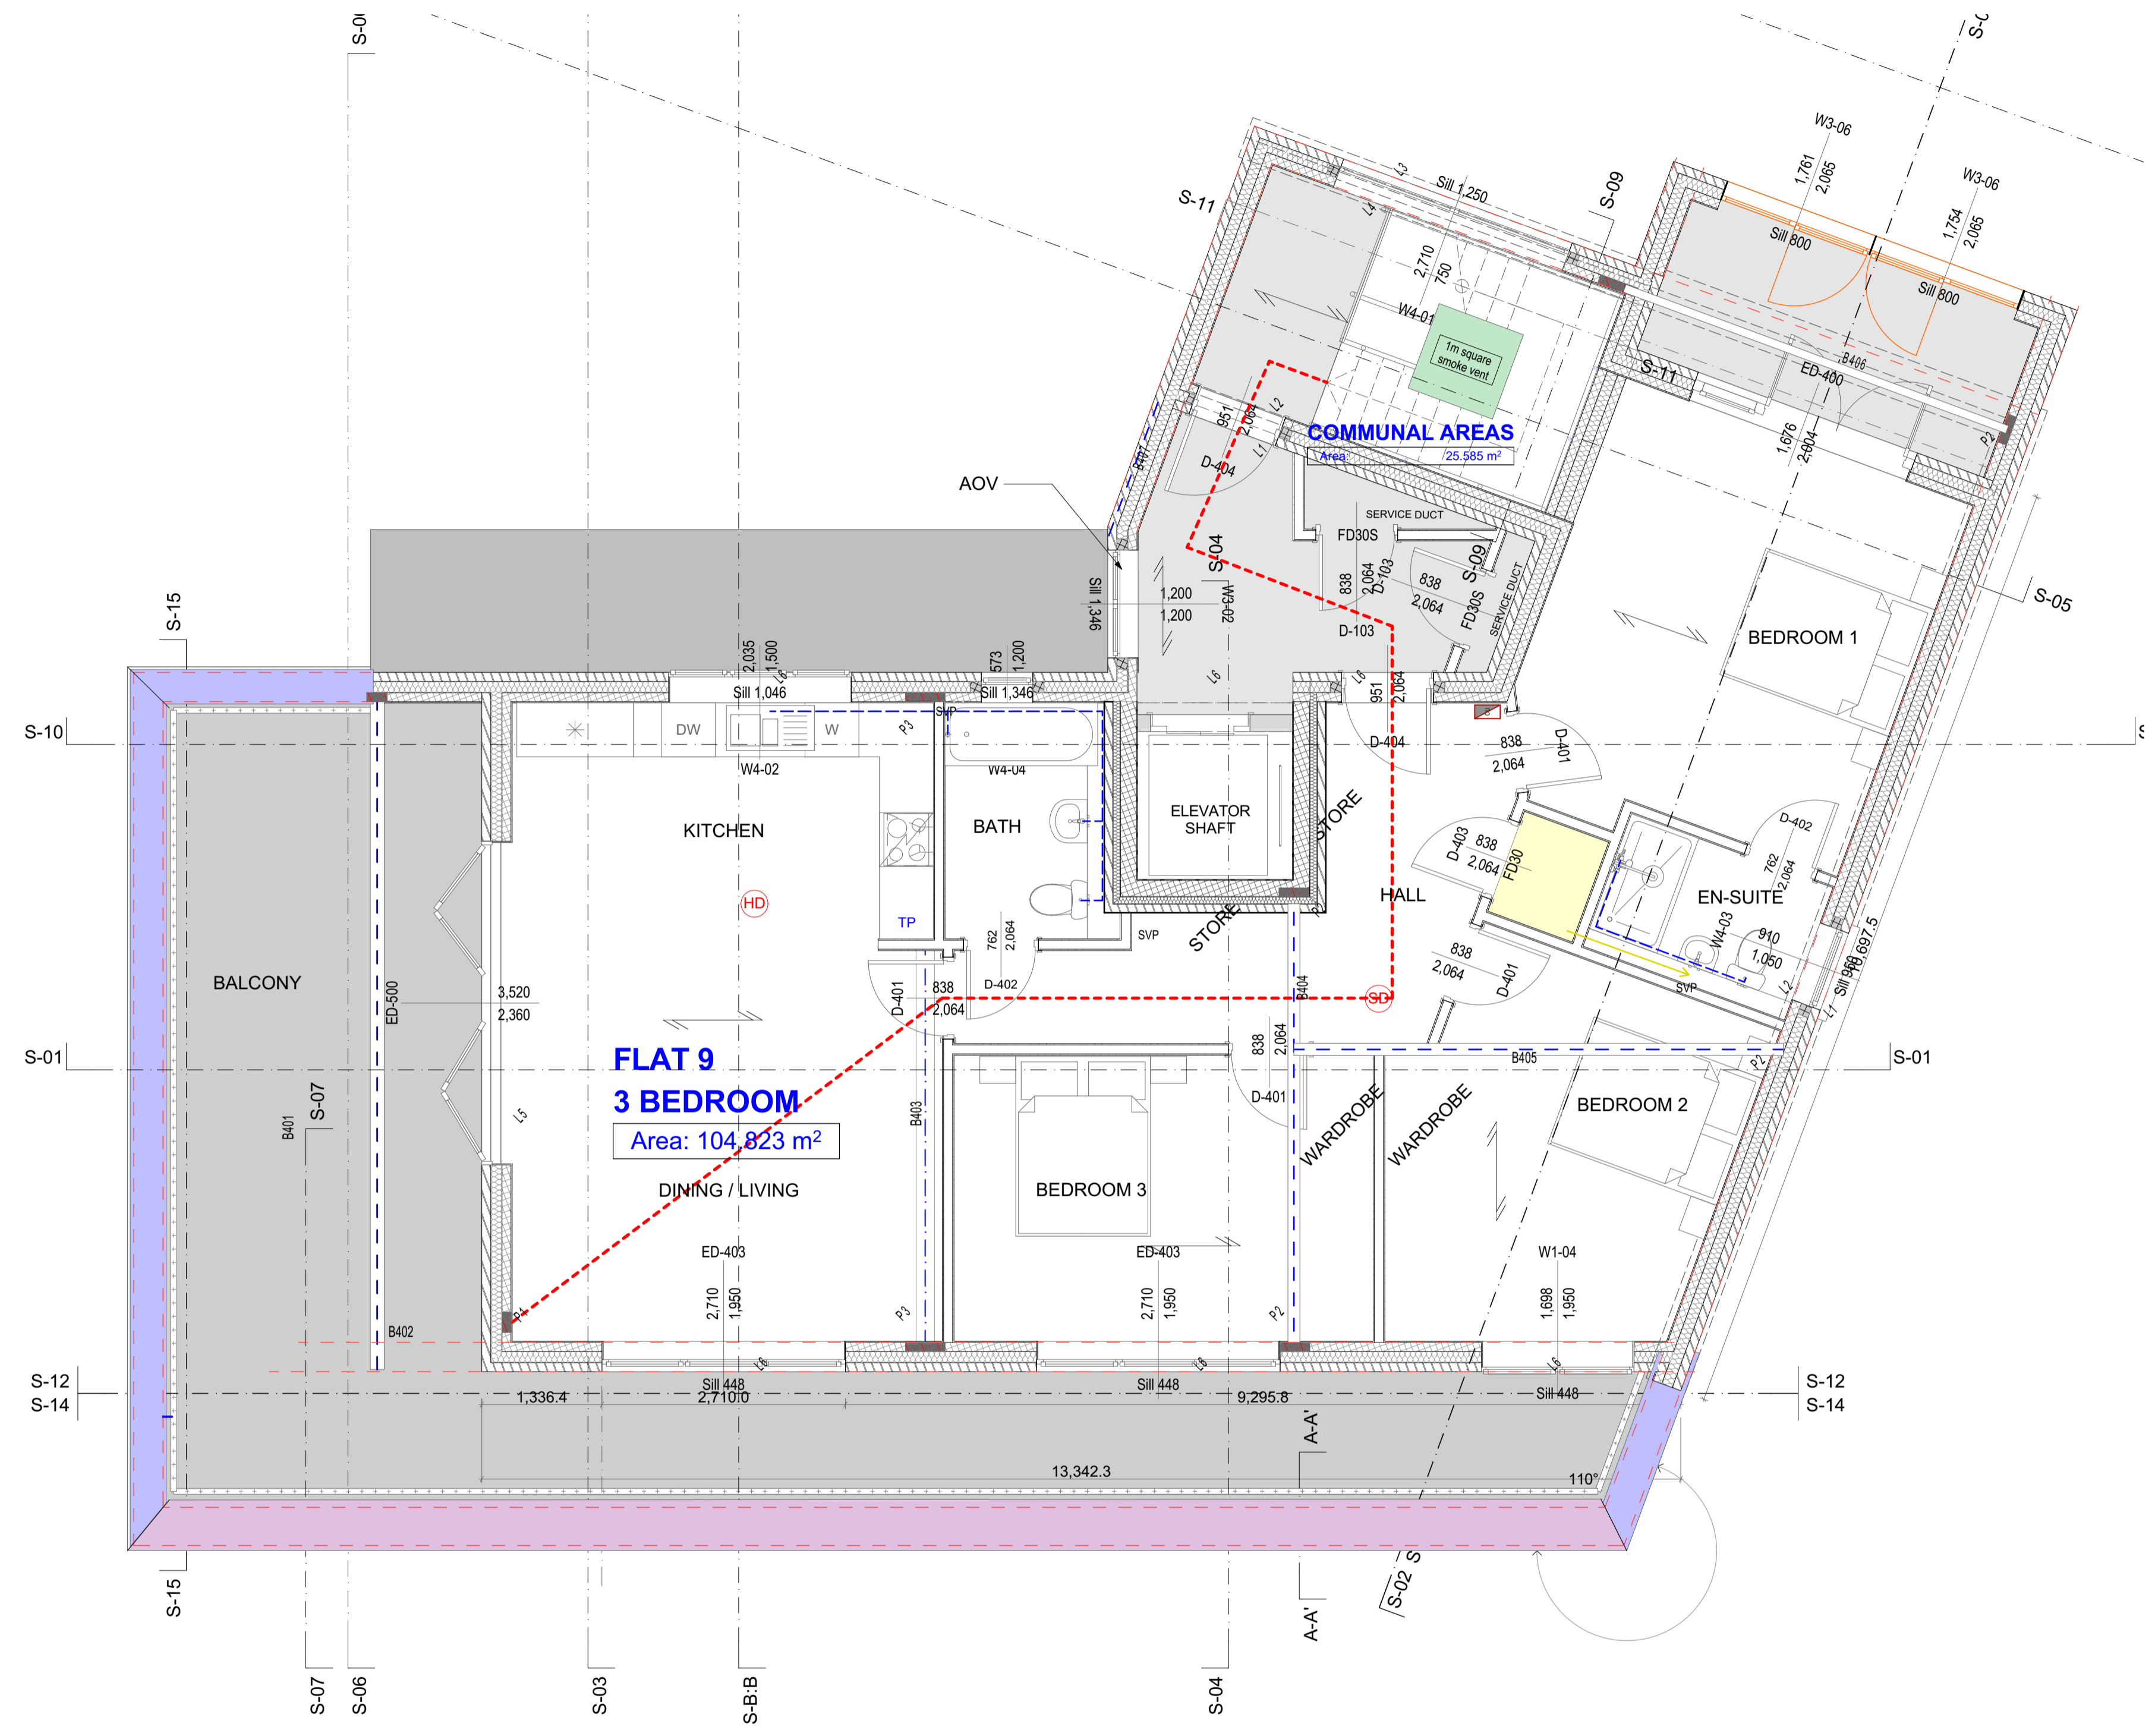


5.

Proposed Fourth Floor

1:50

IN PROGRESS

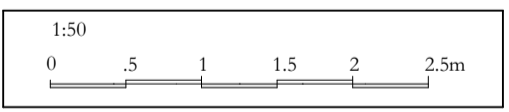

THE KEEN PARTNERSHIP
 The Courtyard
 Edinburgh Road
 Reading RG30 2UA
 Tel: 0118 9510 855
 Fax: 0118 9510 866
 chris@keenpartnership.co.uk
 www.keenpartnership.co.uk

cabe
 chartered association
 of building engineers

RICS

Client: Goldfield Homes		
Job Title: Four-storey building of flats 3 Malden Rd London NW5 3HT		
Drawing Title: Proposed Fourth Floor		
Drawing Date: 18-04-18	Status: Building Regulations	
Issue Date: 08/12/2021	Drawn By: CP/DR	Scale: 1:50@A1
Job No: 8746-17	Drawing No: BR-08	Rev: