


REV	NO	DATE	DESCRIPTION
01	VM	15.12.2021	Reduced no of external covers

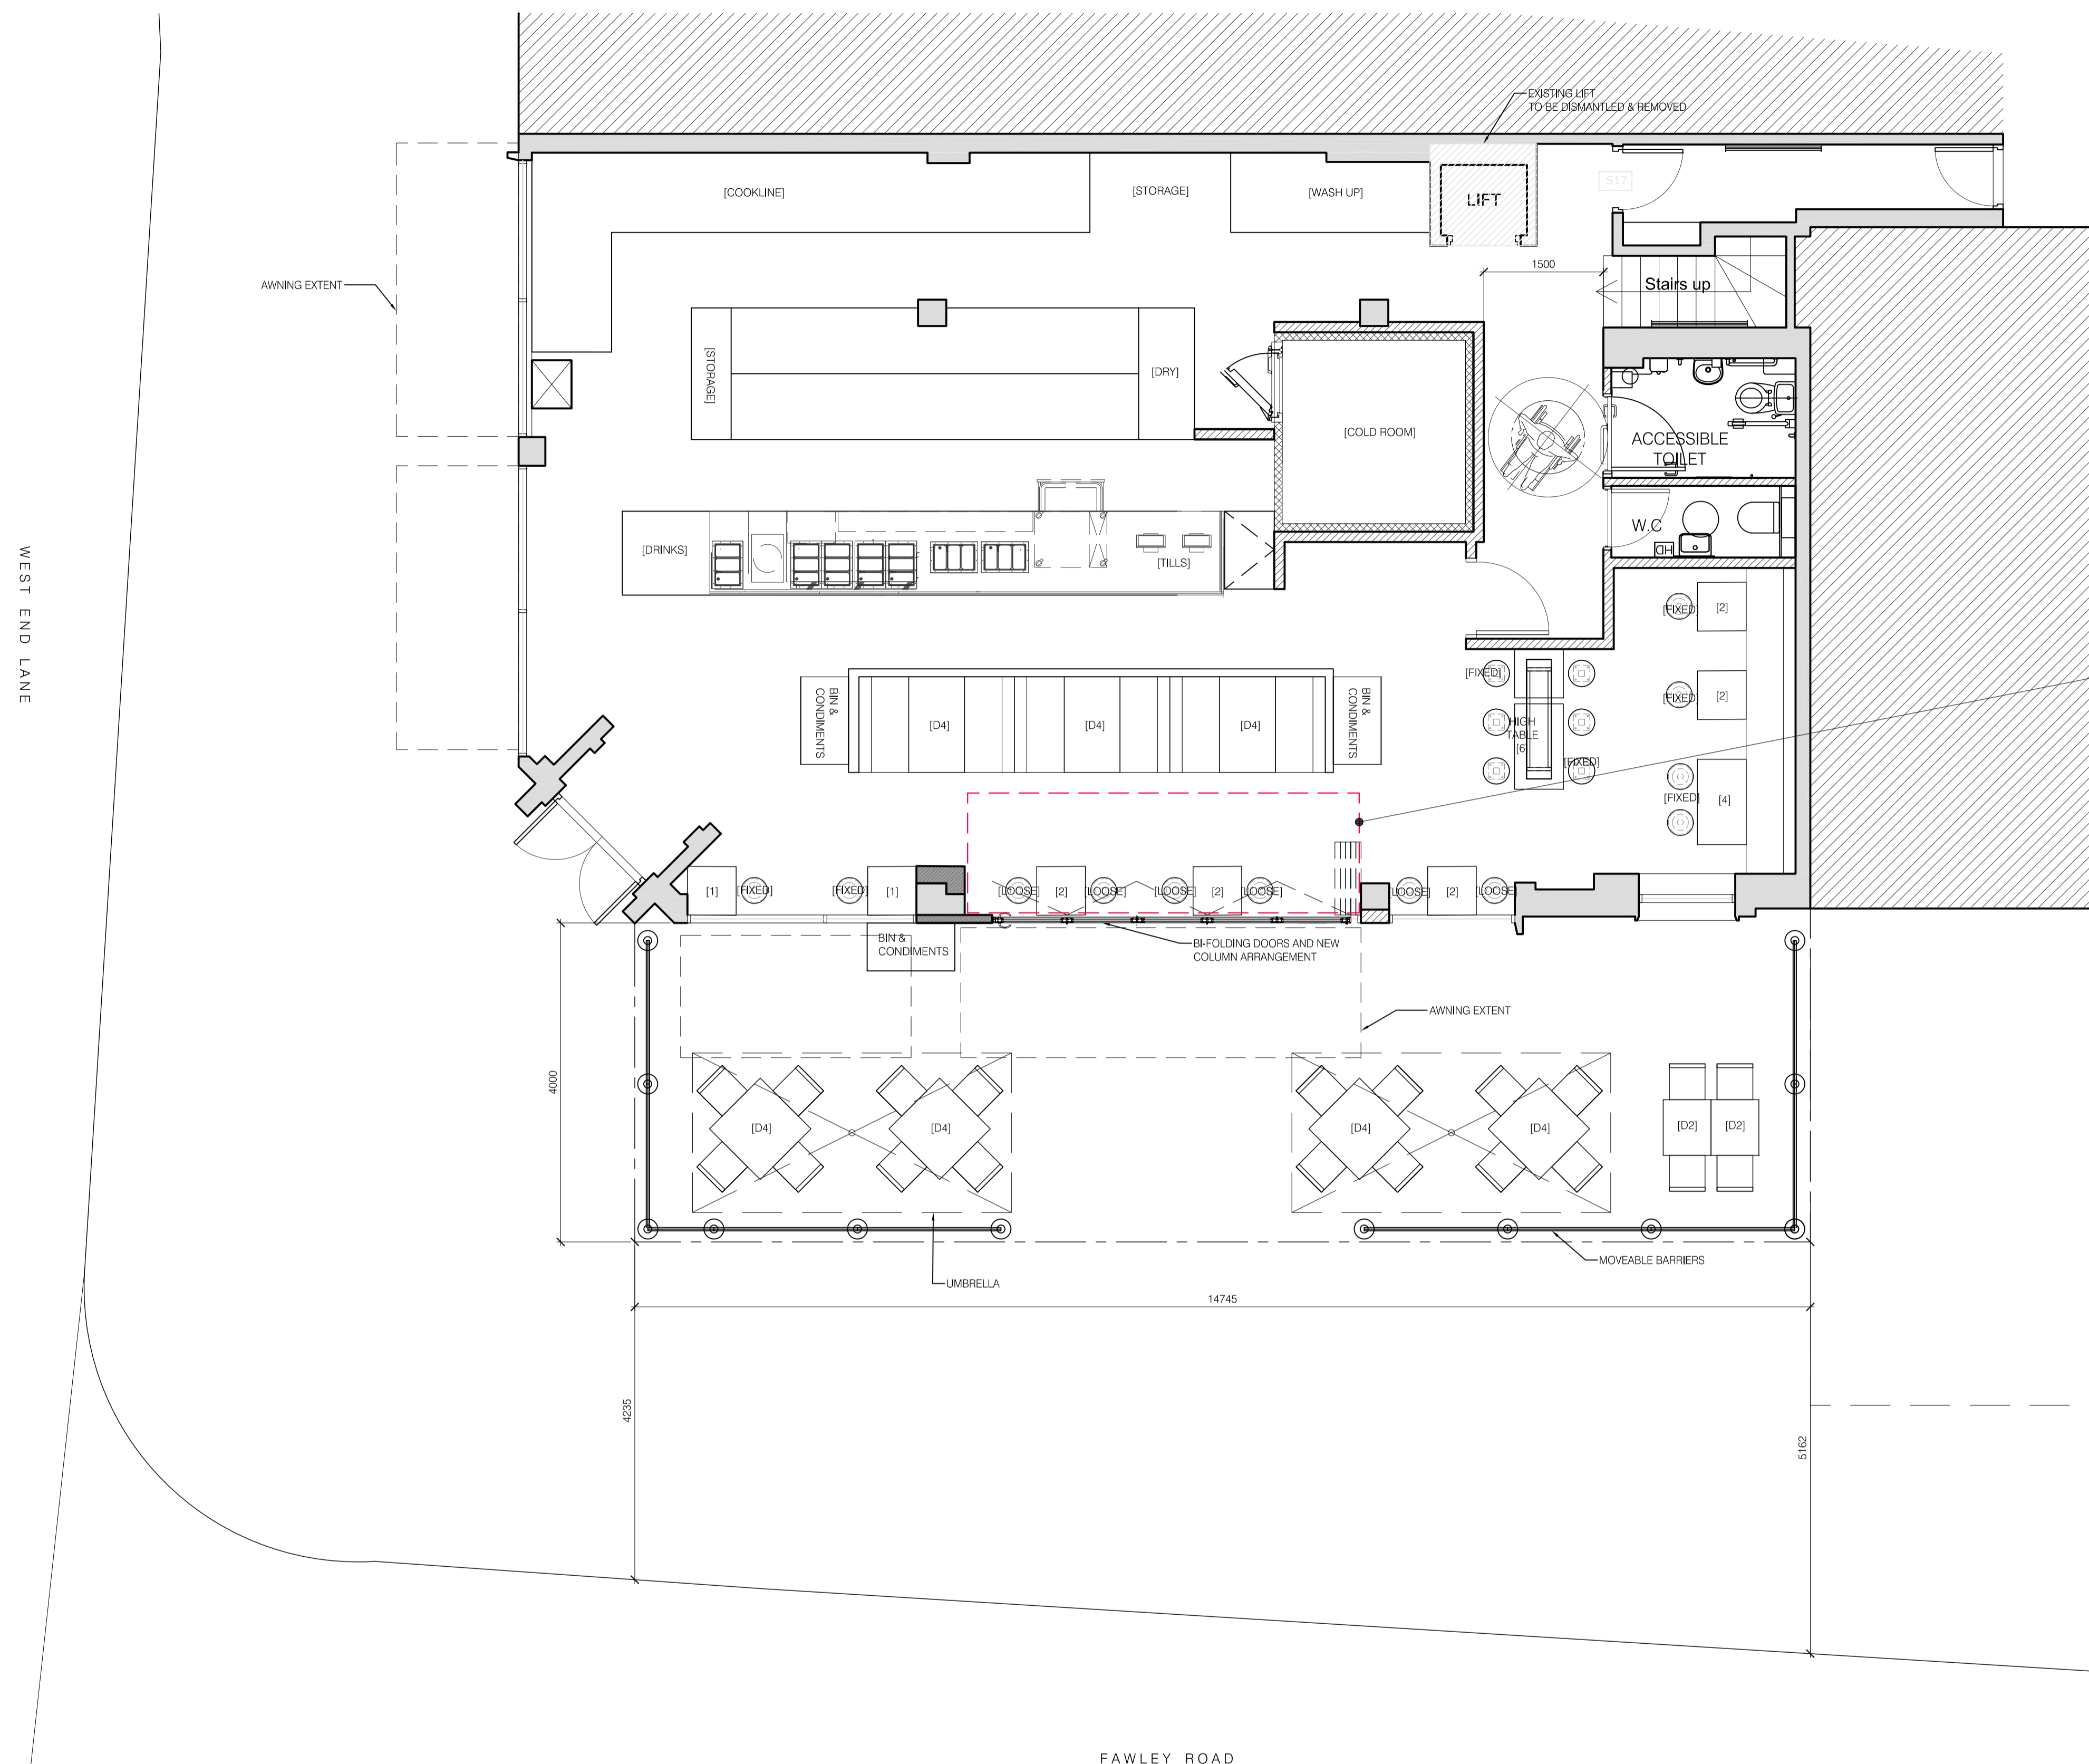

Areas indicated in red dashed line are proposed storage for external furniture

Seating Area

4m x 14.7m - 58.8sqm
Seating area bounded by 10No. barriers to de-mark the area from public use.

Barriers to be poles with fabric panels between showing the Chipotle branding

2No. Umbrella positions each with 8x chairs and 2x tables below each position.

2x tables and 4x chairs in open air seating area.

Minimum 1100mm clear space for access and egress of external seating area

PRELIMINARY

CLIENT
CHIPOTLE

PROJECT
208 West End Lane
West Hampstead
NW6 1UY

TITLE
Proposed Ground Floor
with External Seating Plan

DRAWN JG
SCALE @ A1
1:50

CHECKED --
DATE
Nov 2021

DRAWING NO. 4985/300
REV Rev01