


REVISIONS

Rev.	Date	By
REV A - TEXT AMENDMENTS	07/10/21	TQ
REV B - ADDED KEY PLAN	18/10/21	TQ


EXISTING STUDENT
ACCOMMODATION

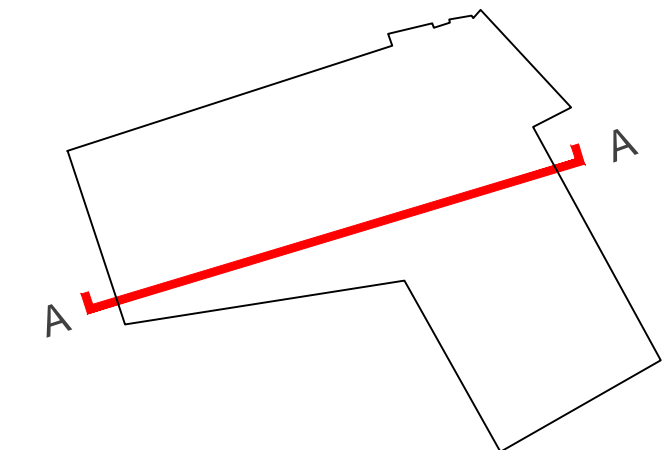

PLANNING APPLICATION

ALL DIMENSIONS TO BE CHECKED ON SITE
WORK TO FIGURED DIMENSIONS ONLY
REPORT DISCREPANCIES TO THE ARCHITECT
AT ONCE BEFORE PROCEEDING

Contemporary Design Solutions

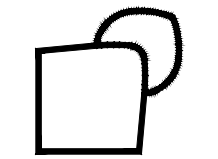

46 Great Marlborough Street
London
Telephone: 020 7494 9000 Fax: 020 7494 4944

Client

65 HOLMES ROAD

Project Title
B8 WAREHOUSE CONVERSION TO
CLASS E-E(g) OFFICE AND STUDIO SPACES
69-73 HOLMES ROAD
LONDON NW5 3AN

Drawing Title

EXISTING SECTION AA

Scale 1: 100 @ A1 Date OCTOBER 2021


Drawn EA Checked CT

Drawing No. Rev.

190810-A(SO)302

B

CAD plot date:

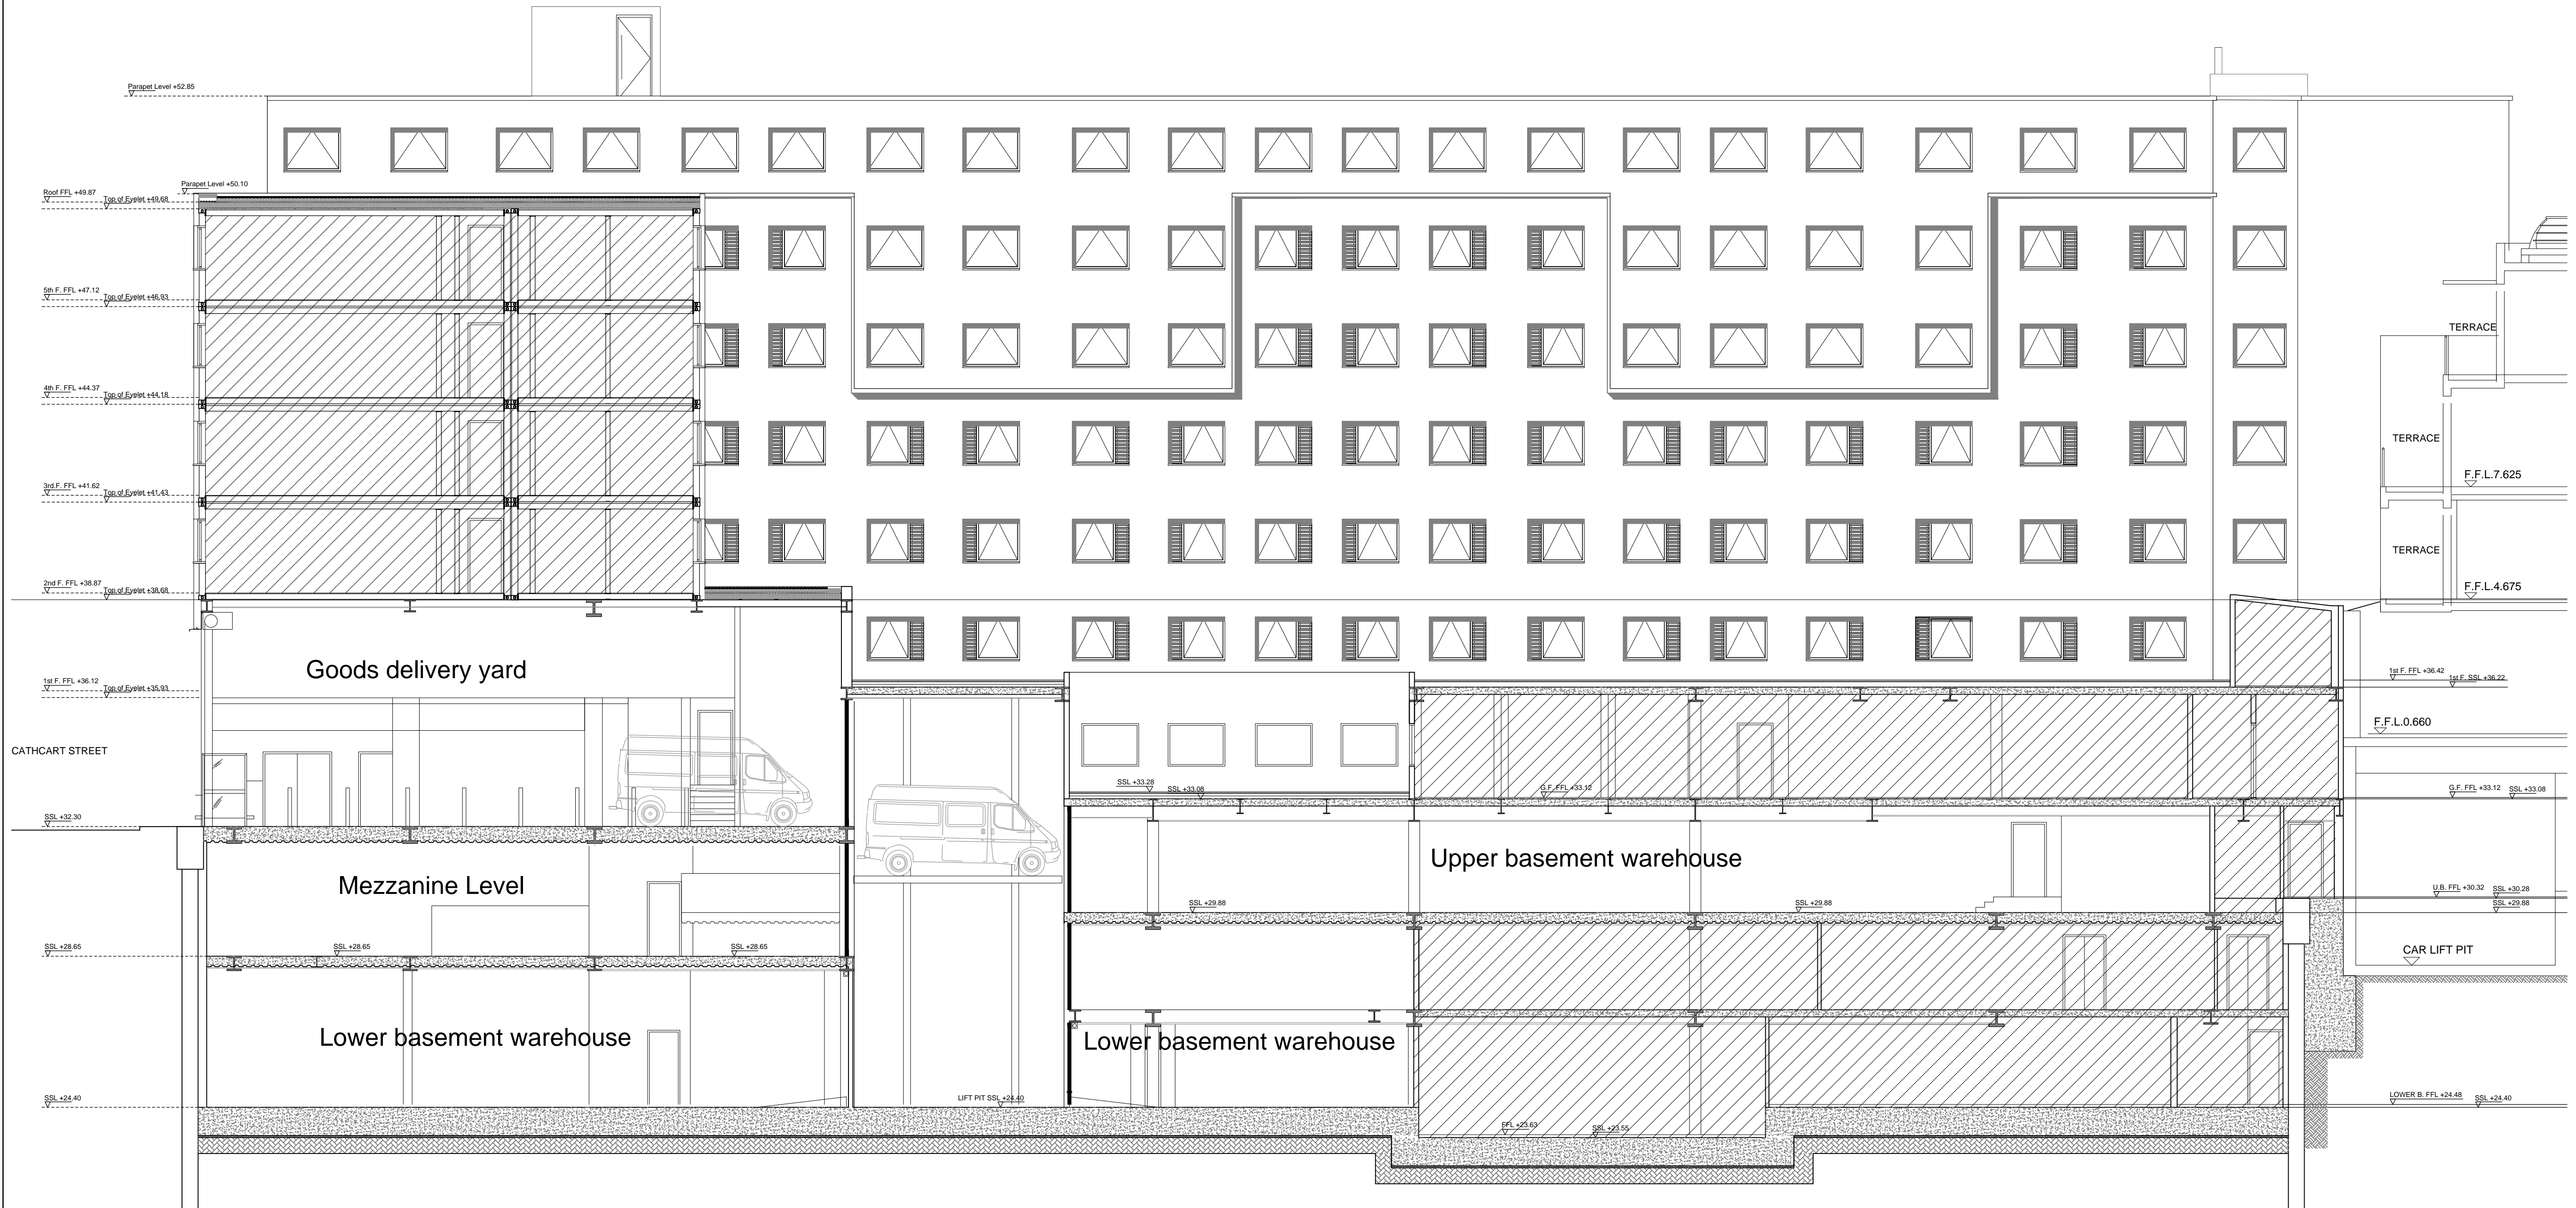

SCALE 1:100 at A1

