



REVISIONS			
Rev.	Date	By	
REV A - TEXT AMENDMENTS	07/10/21	TQ	
REV B - ADDED KEY PLAN	18/10/21	TQ	

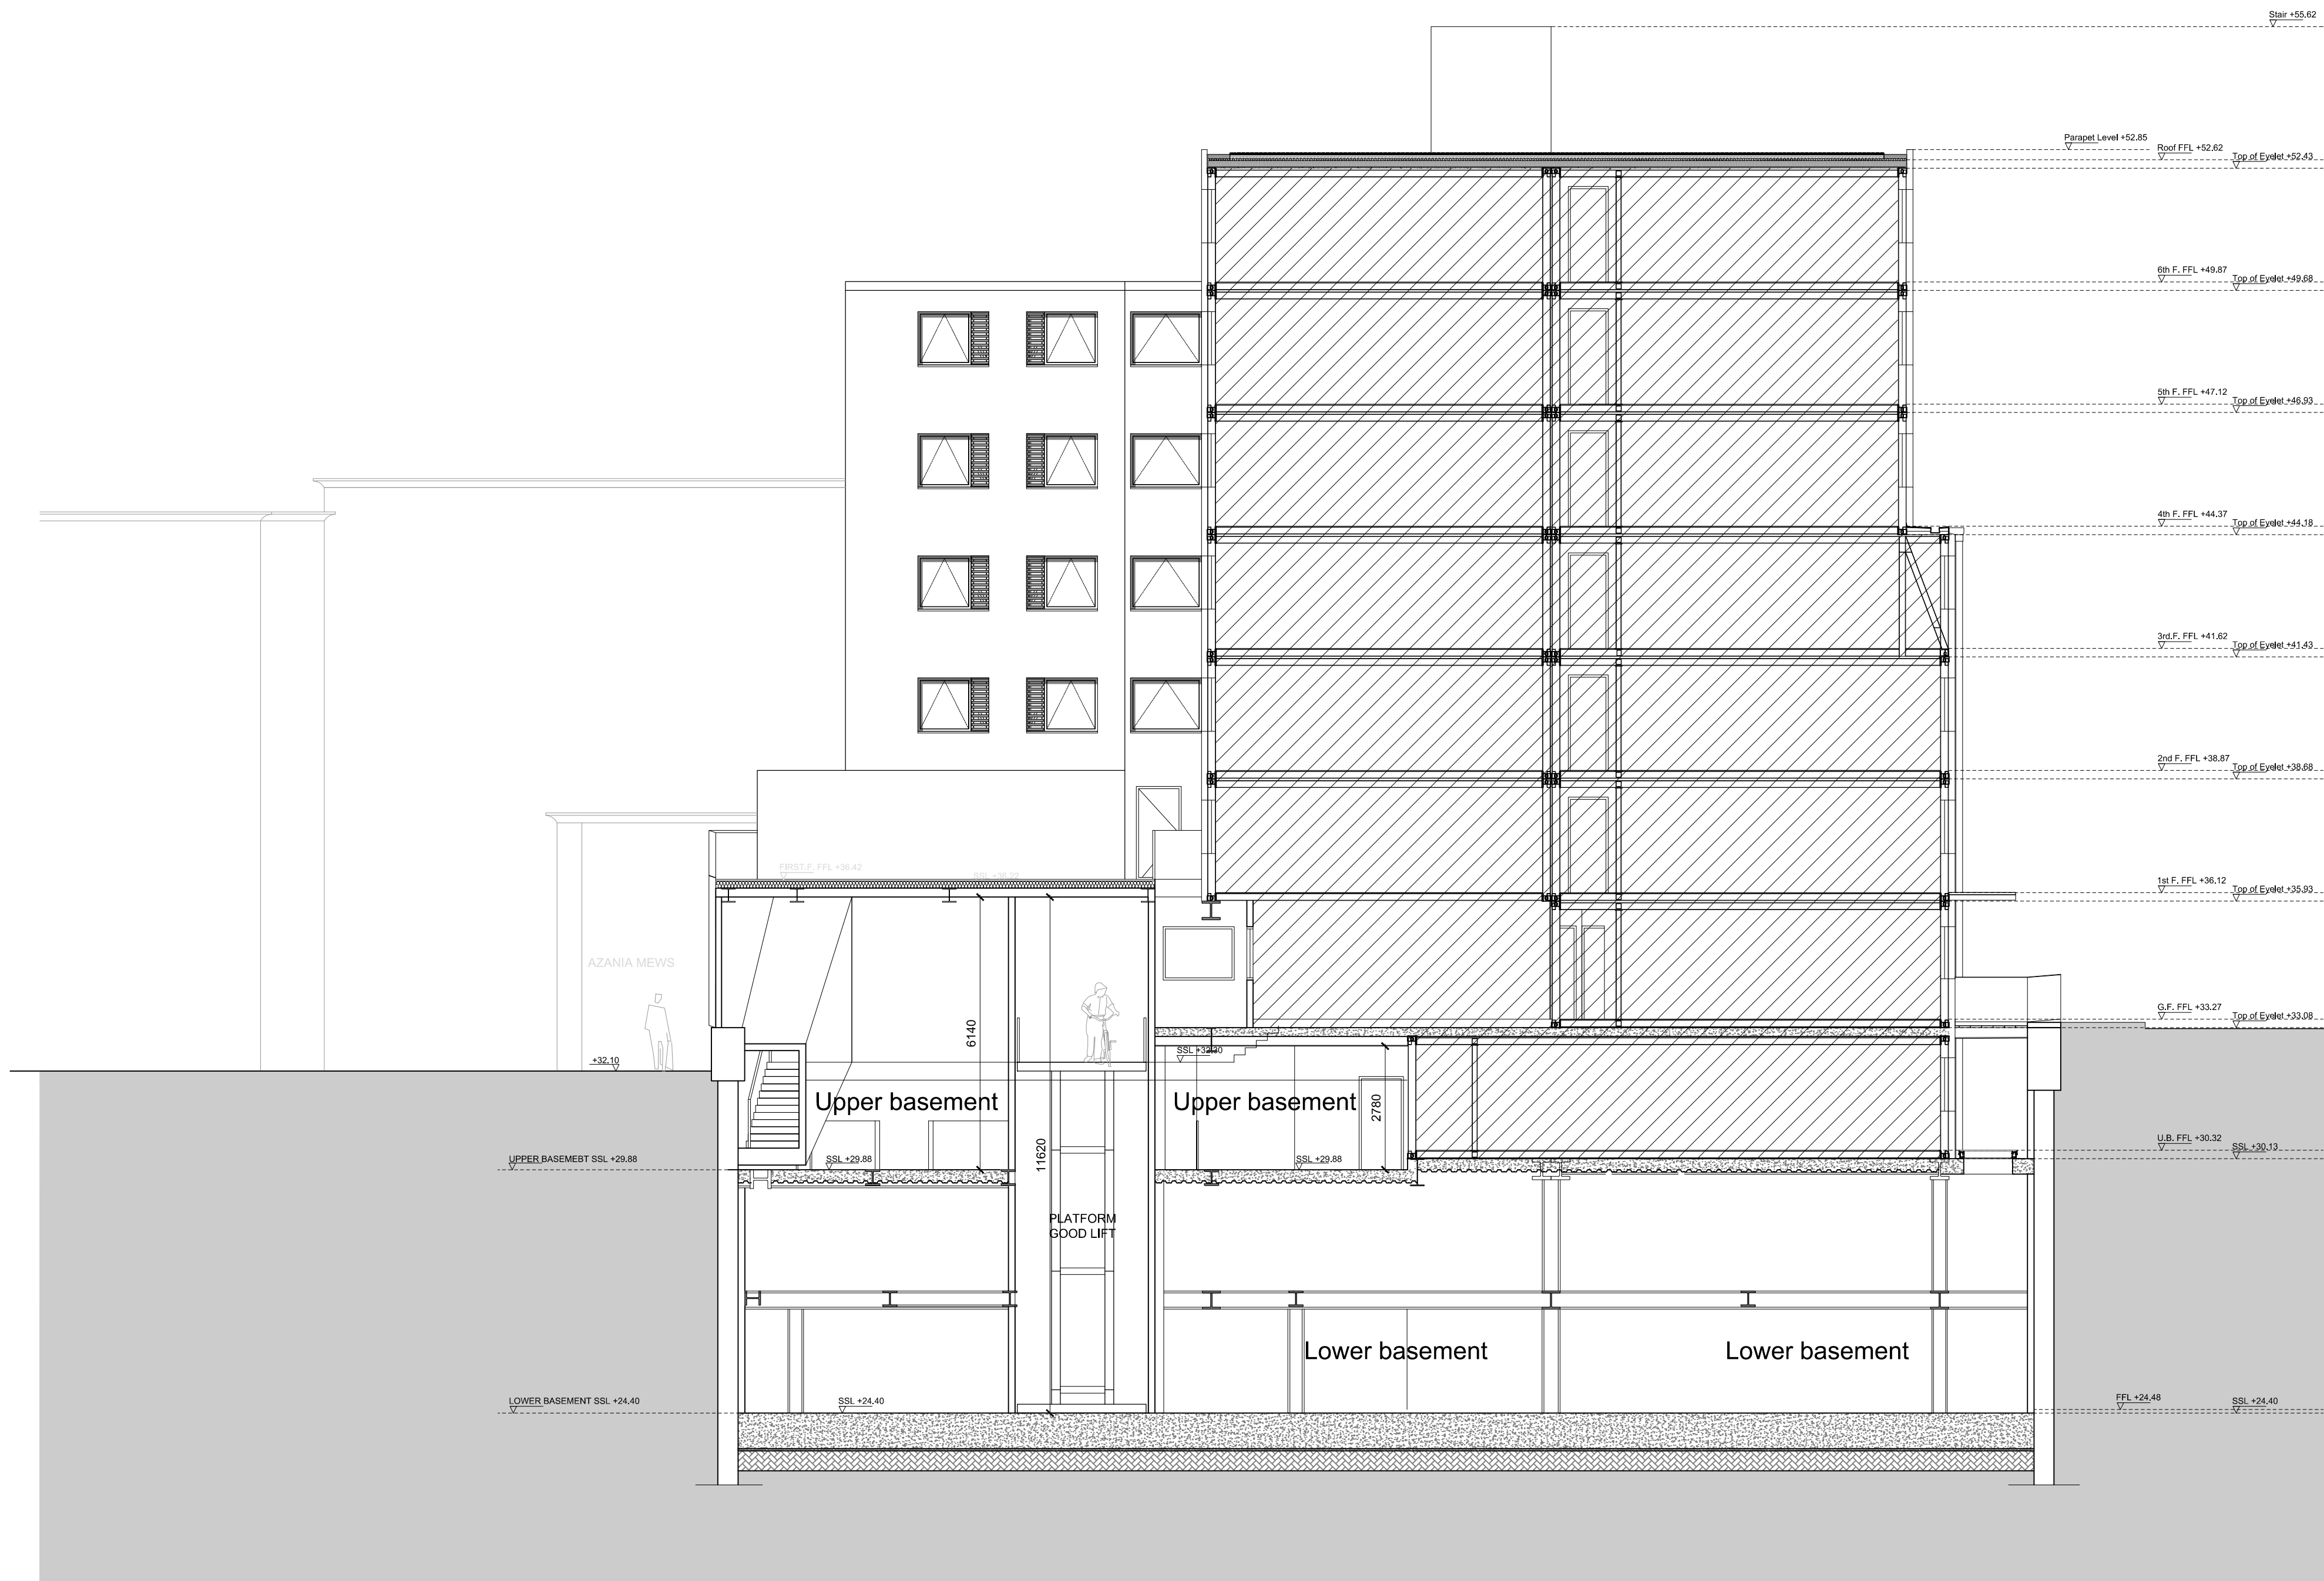

EXISTING STUDENT  
ACCOMMODATION

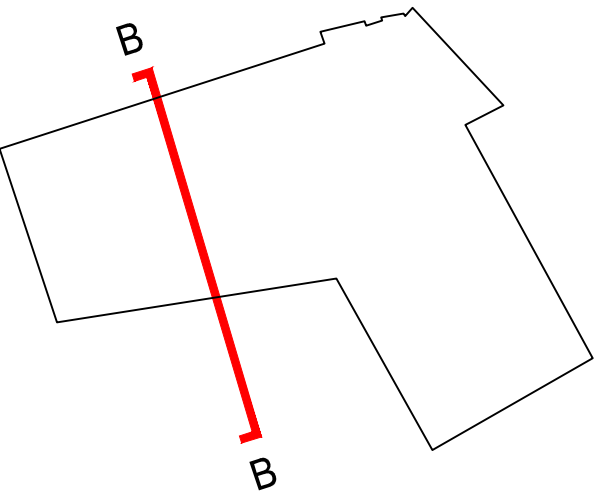

## PLANNING APPLICATION

ALL DIMENSIONS TO BE CHECKED ON SITE  
WORK TO FIGURED DIMENSIONS ONLY  
REPORT DISCREPANCIES TO THE ARCHITECT  
AT ONCE BEFORE PROCEEDING

Contemporary Design Solutions



46 Great Marlborough Street  
London  
Telephone: 020 7494 9000 Fax: 020 7494 4944

Client

65 HOLMES ROAD

Project Title

B8 WAREHOUSE CONVERSION TO  
CLASS E-(g) OFFICE AND STUDIO SPACES  
69-73 HOLMES ROAD  
LONDON NW5 3AN

Drawing Title

EXISTING SECTION BB

Scale	1: 100 @ A1	Date	June 2020
Drawn	EA	Checked	CT
Drawing No.		Rev.	
190810-A(SO)300		B	

CAD plot date:

SCALE 1:100 at A1

