



1- GROUND FLOOR FLOOR / WALL JUNCTION -BLOCK A.
Scale 1:5

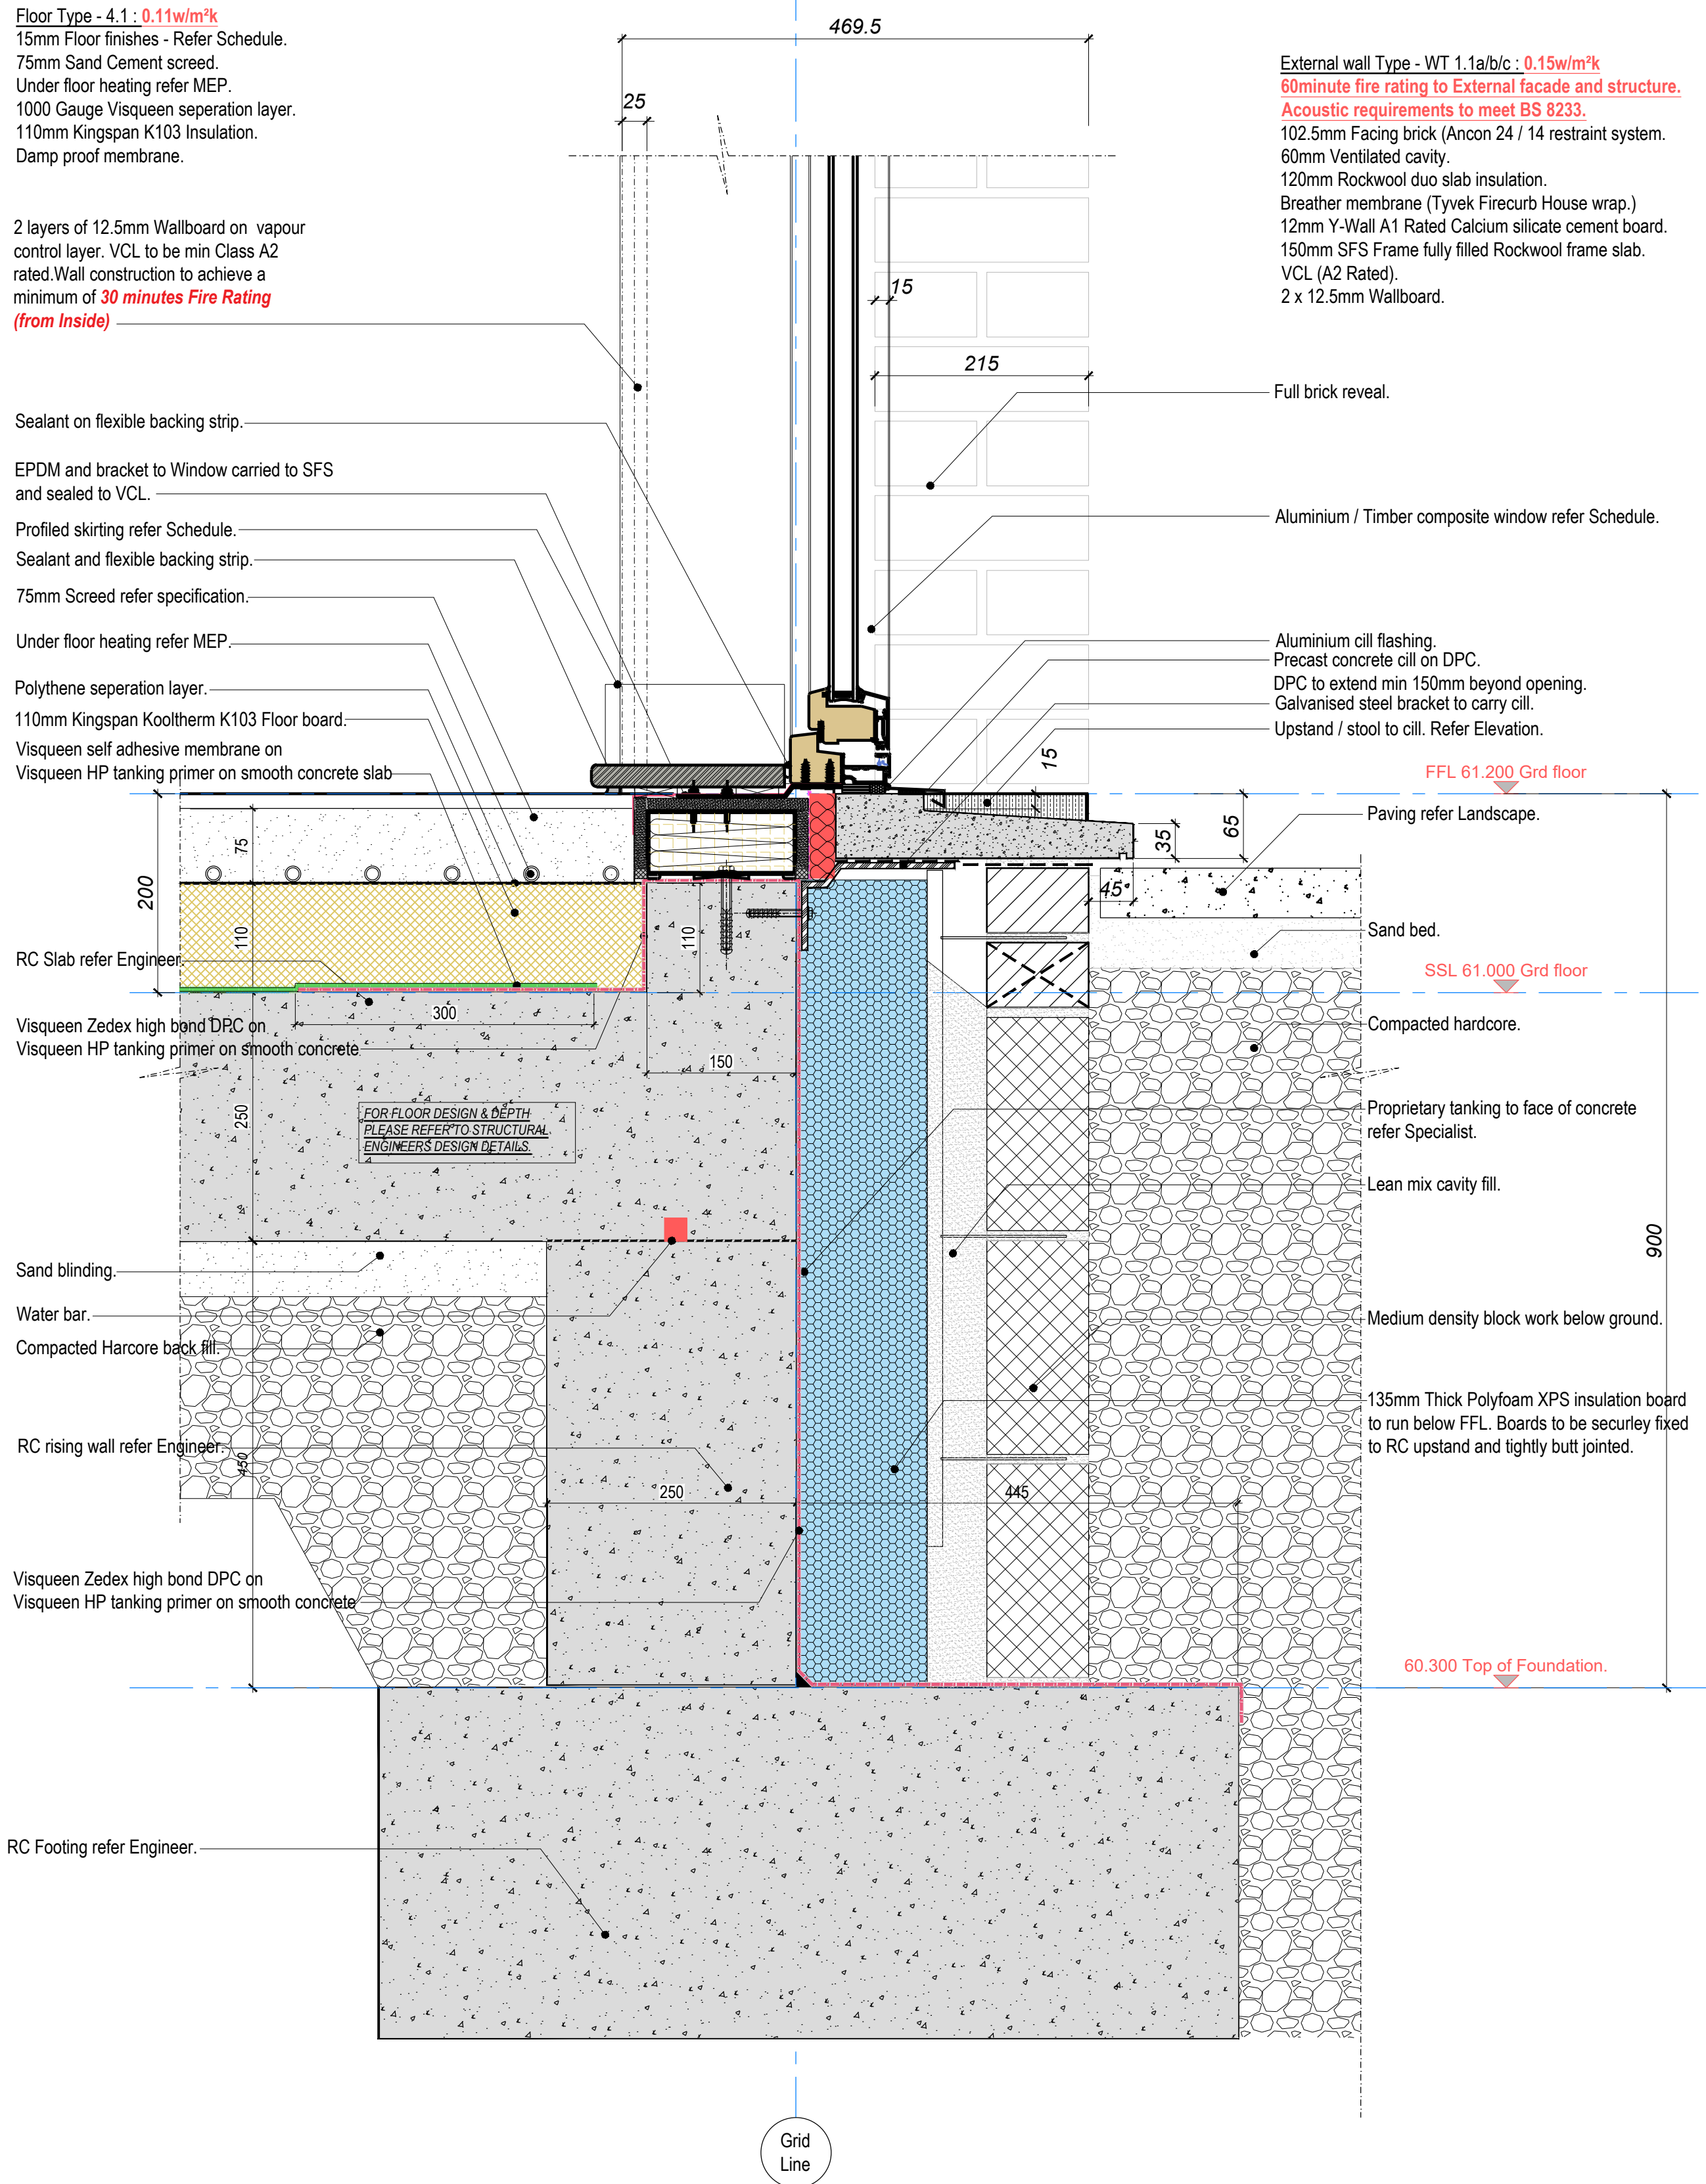

2- GROUND FLOOR FLOOR / WALL JUNCTION -BLOCK A.
Scale 1:5

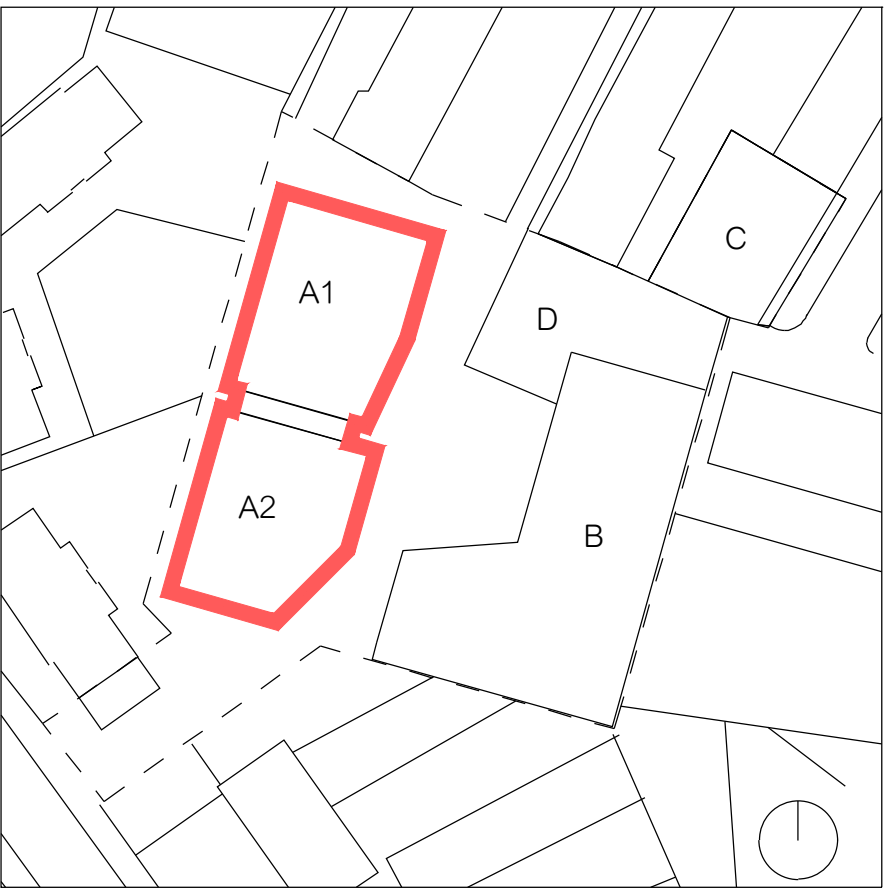

Key Plan

C1	15.11.2021	DF	Issued for Construction.
P3	02.09.2021	DF	Window revised.
P2	30.07.2021	DF	Tanking and DPM Revised.
P1	10.02.2021	DF	Issued for Comment.

Revision History

hunters

Space One Reading Road
London W8 6EA
T 020 8237 5200
F 020 8741 2814
mail@hunters.co.uk
www.hunters.co.uk

HNCC

26 Bertram Street,
Highgate,
London,
N19 5DQ

BLOCK A - FLOOR/WALL JUNCTION
GROUND FLOOR.

Status: **S2 - FOR INFORMATION**

hunters project number:	client project number:	scale:	drawn by:	checked by:
M9920	HNCC	1:5	DF	PG

drawing title:
HNCC-HUN-01-ZZ-DR-A-41-11001

revision	date
C1	10.02.2021

All drawings are to be printed in colour.

file ref: HNCC-HUN-01-B1-DR-A-41-11001- rev C1.dwg

Use figured dimensions only. All levels and dimensions to be checked on site. This drawing is to be read in conjunction with all other relevant drawings and specifications. Hunters is a trading name of Hunter & Partners Limited. © Hunter & Partners Limited. All rights reserved.