




Key Plan

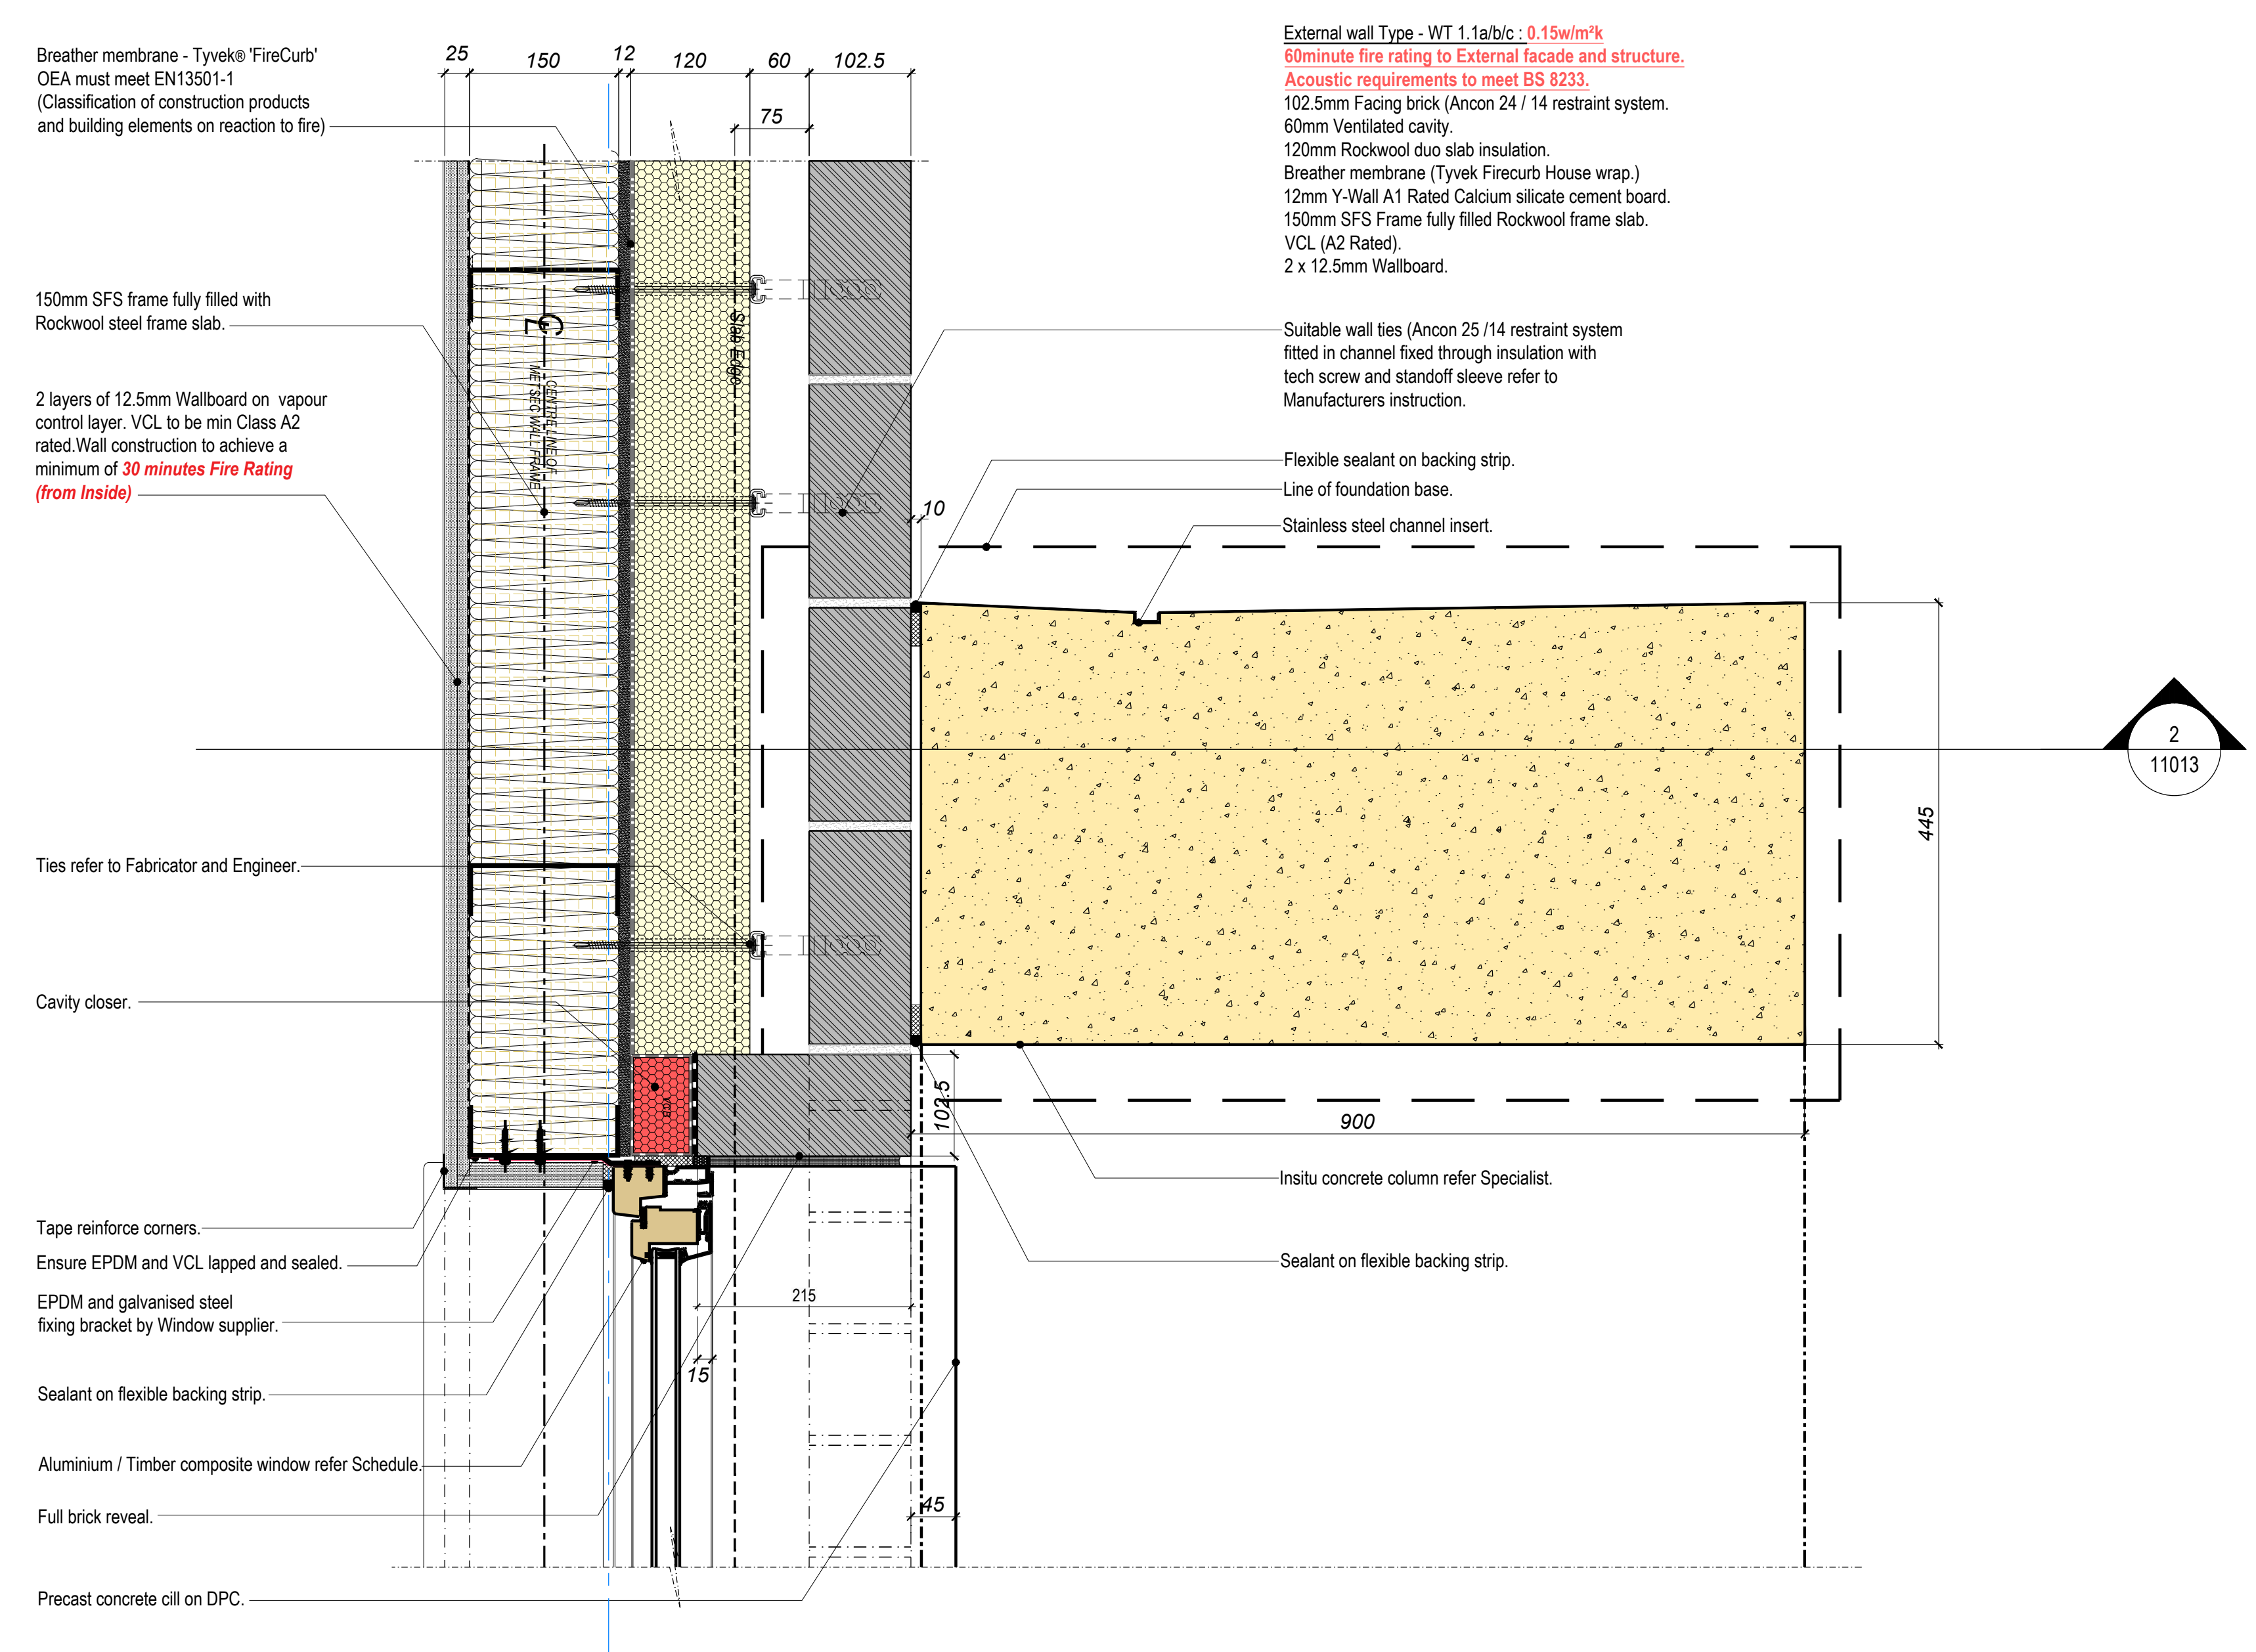

2- PRIVATE ENTRANCE CONCRETE FEATURE PLAN DETAIL.
 Scale 1:5

Revision	Date	Revised by
C1	11.11.2021	DF
P4	08.10.2021	DF
P3	03.09.2021	DF
P2	30.07.2021	DF
P1	10.02.2021	DF

Revision History

hunters

Space One Beakon Road
 London W8 5EA
 T 020 8237 6200
 F 020 8741 2814
 mail@hunters.co.uk
 www.hunters.co.uk

HNCC
 25 Bertram Street,
 Highgate,
 London,
 N19 5DQ

BLOCK A - FLOOR/WALL JUNCTION
 CONCRETE FEATURE PLAN DETAIL.

Status: **S2 - FOR INFORMATION**

hunters project number:	client project number:	scale:	drawn by:	checked by:
M9920	HNCC	1:5	DF	PG

drawing title:
HNCC-HUN-01-ZZ-DR-A-41-11012

revision	date
C1	10.02.2021

All drawings are to be printed in colour.
 file ref: HNCC-HUN-01-B1-DR-A-41-11012- rev C1.dwg
 Use figures and dimensions only. All levels and dimensions to be checked on site. This drawing is to be read in conjunction with all other relevant drawings and specifications. Hunters is a trading name of Hunter & Partners Limited. © Hunter & Partners Limited. All rights reserved.