



1- SECTION THROUGH FEATURE BRICK ARCH.

Scale 1:5

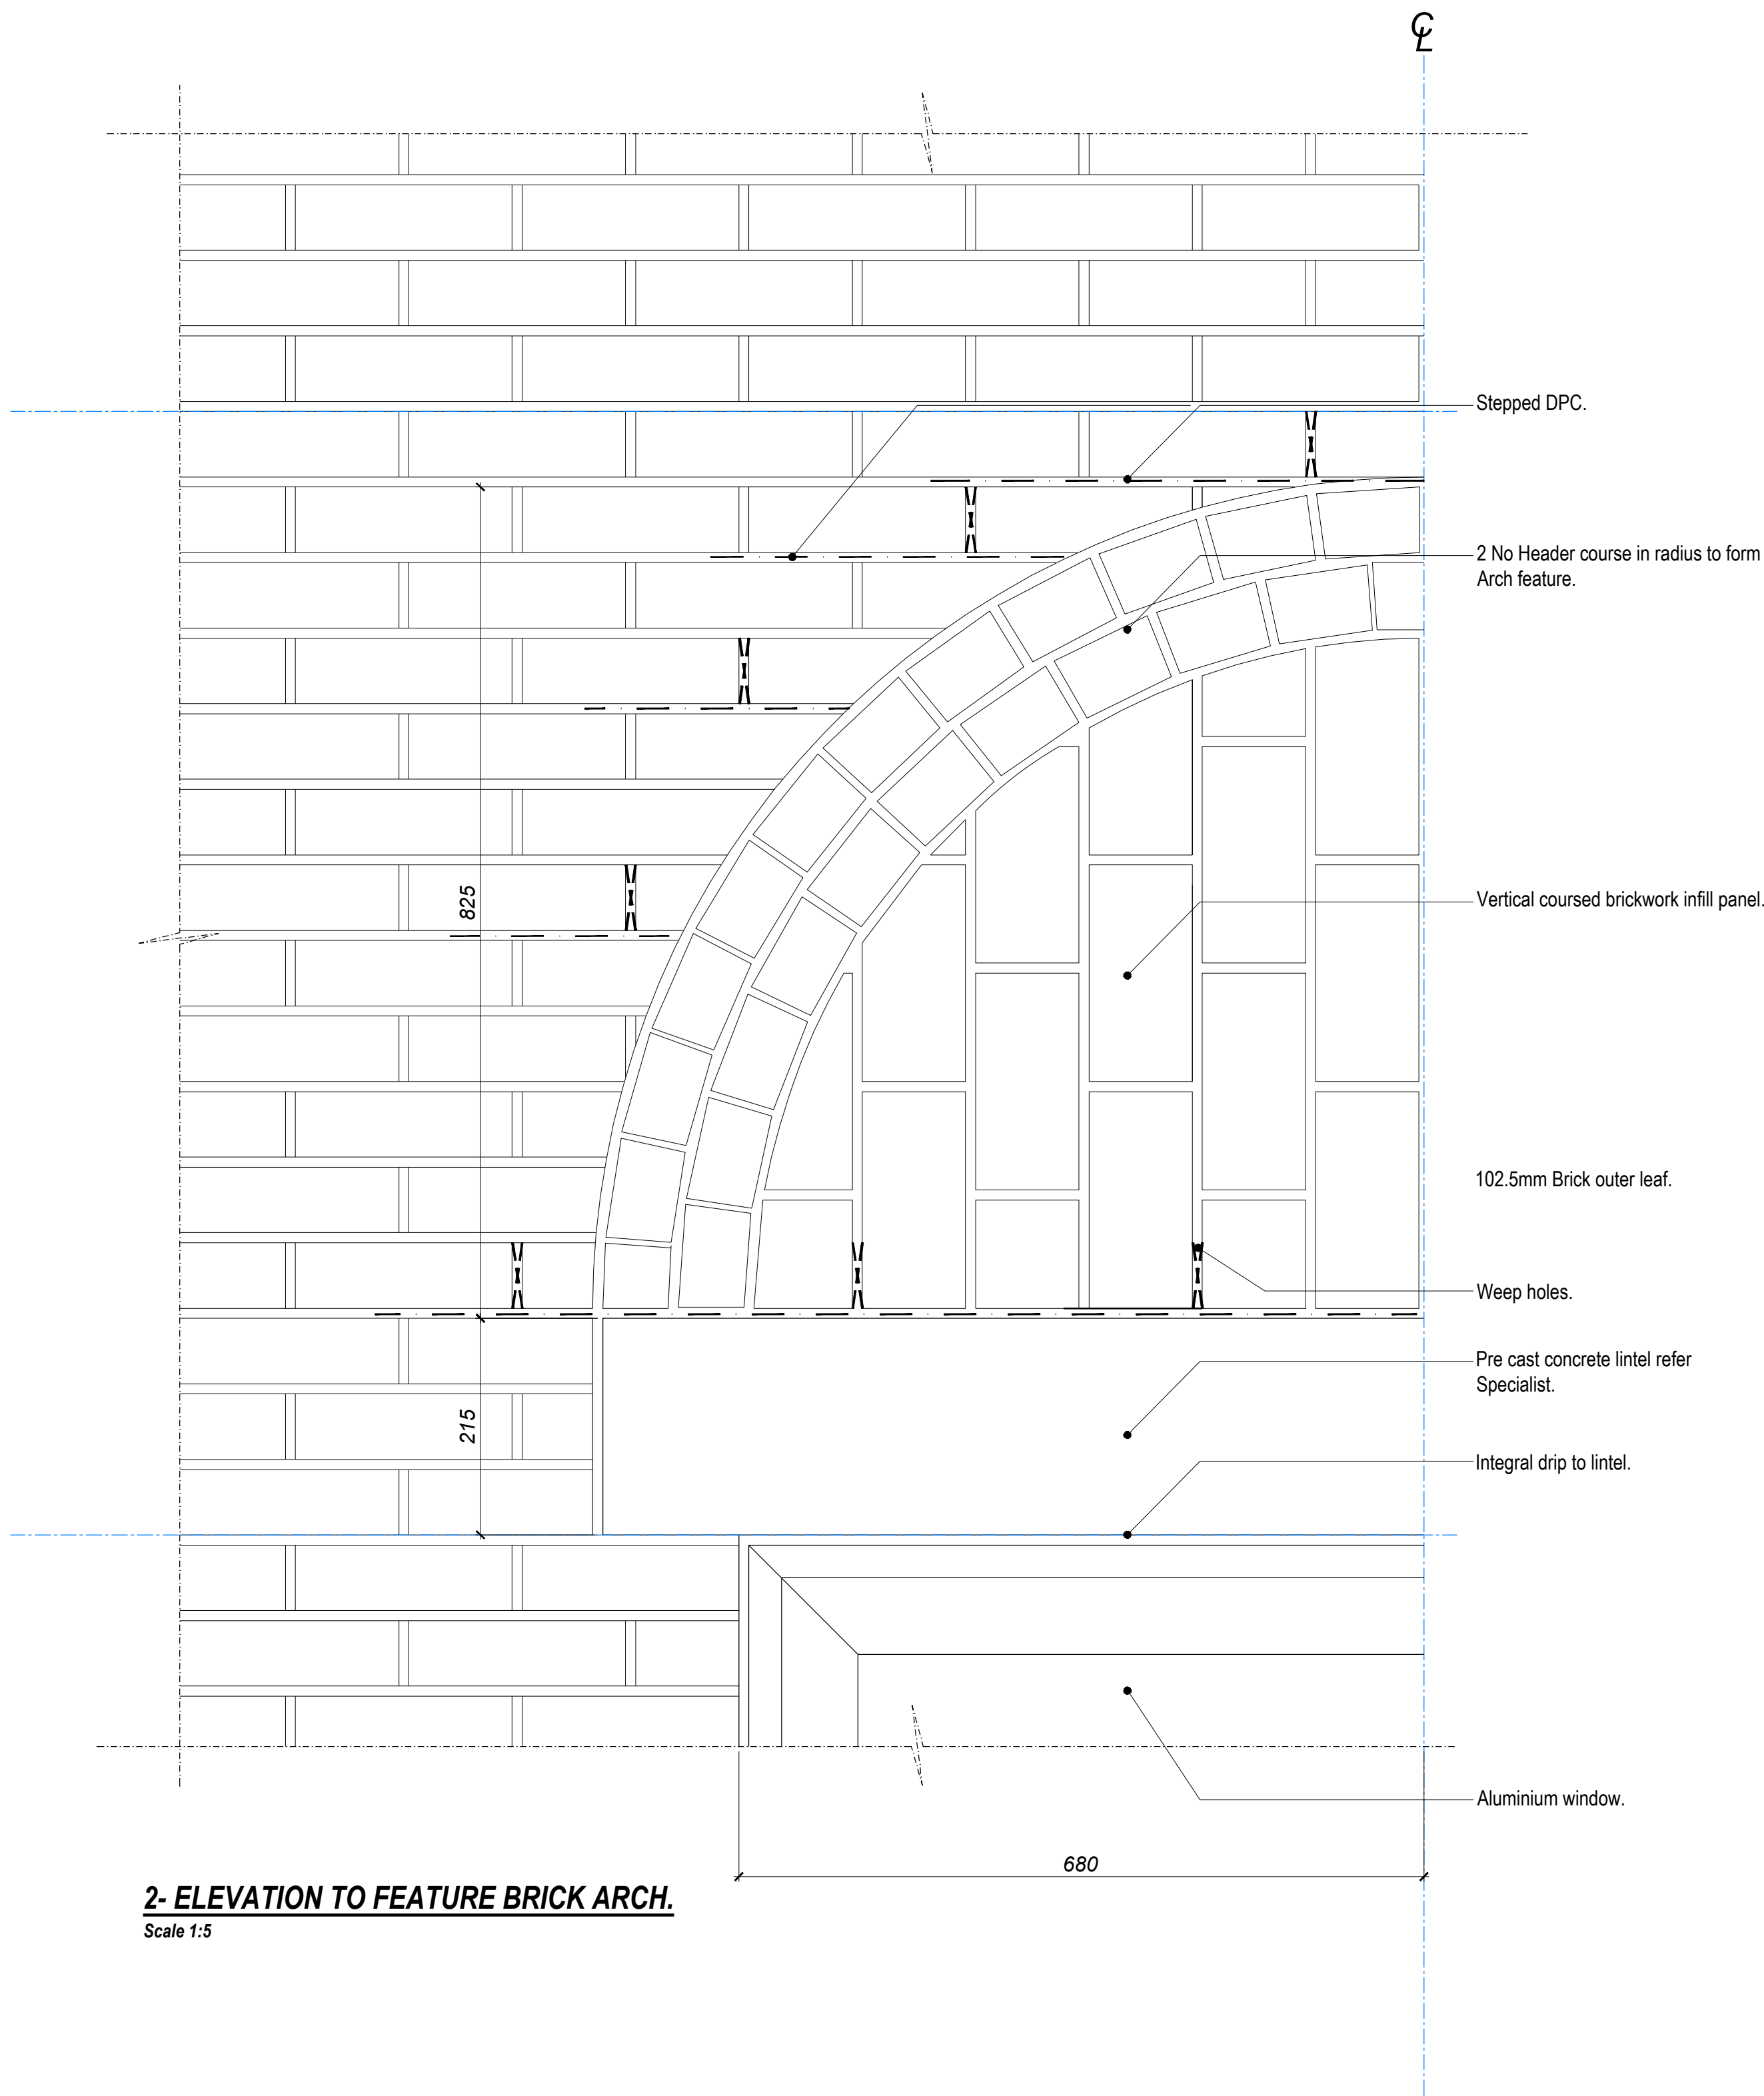

2- ELEVATION TO FEATURE BRICK ARCH.

Scale 1:5

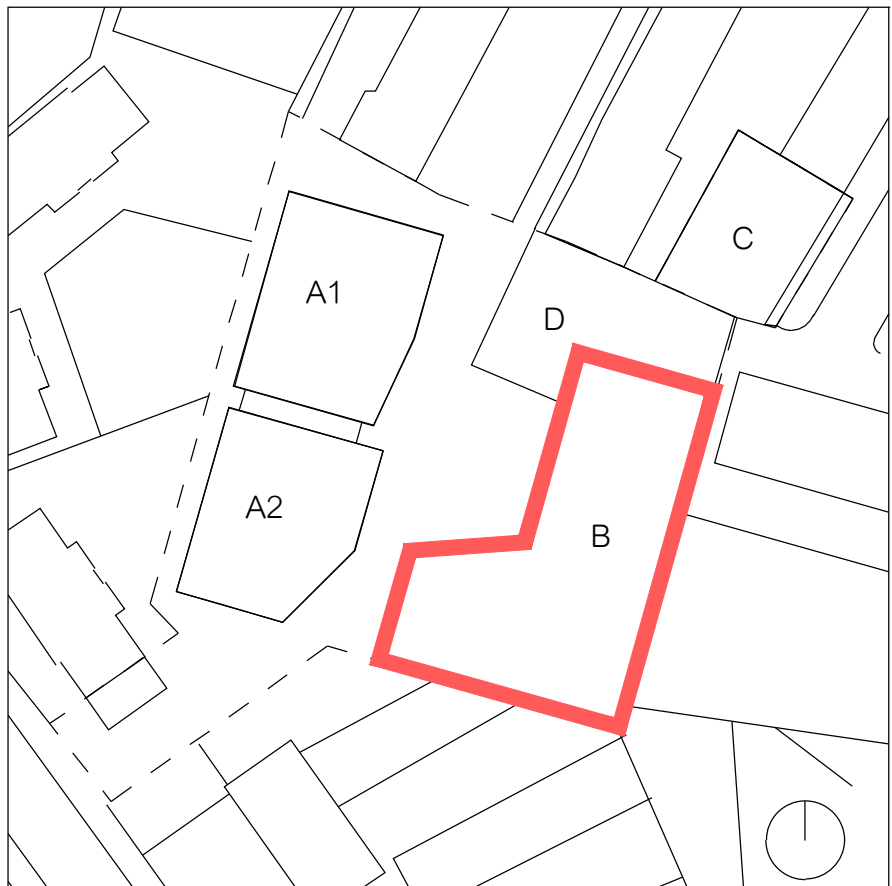

Key Plan

C1	15.11.21	DF	Issued for Construction.
P4	01.10.21	DF	Acoustic ceiling panels added.
P3	09.09.21	DF	Window and Lintel revised. Cavity barrier removed.
P2	06.02.21	DF	Wall construction revised.
P1	29.03.21	DF	Issued for Comment.

Revision History

hunters

Space One Reading Road
London W8 6EA
T 020 8237 5000
F 020 8741 2814
mail@hunters.co.uk
www.hunters.co.uk

Block B -
Feature brick arch detail.

Status: **S2 - For Information**

hunters project number:	client project number:	scale:	drawn by:	checked by:
M9920	HNCC	1:5	DF	PG

drawing title:
HNCC-HUN-04-ZZ-DR-A-41-40013

revision	date
C1	10.12.20

All drawings are to be printed in colour.

file ref: **HNCC-HUN-04-B1-DR-A-41-40013-(C1).dwg**

Use figured dimensions only. All levels and dimensions to be checked on site. This drawing is to be read in conjunction with all other relevant drawings and specifications. Hunters is a trading name of Hunter & Partners Limited. © Hunter & Partners Limited. All rights reserved.