


1 Proposed Terrace Detail Plan, L6  
SCALE 1:25



2 Proposed Terrace Detail Elevation, L6  
SCALE 1:25

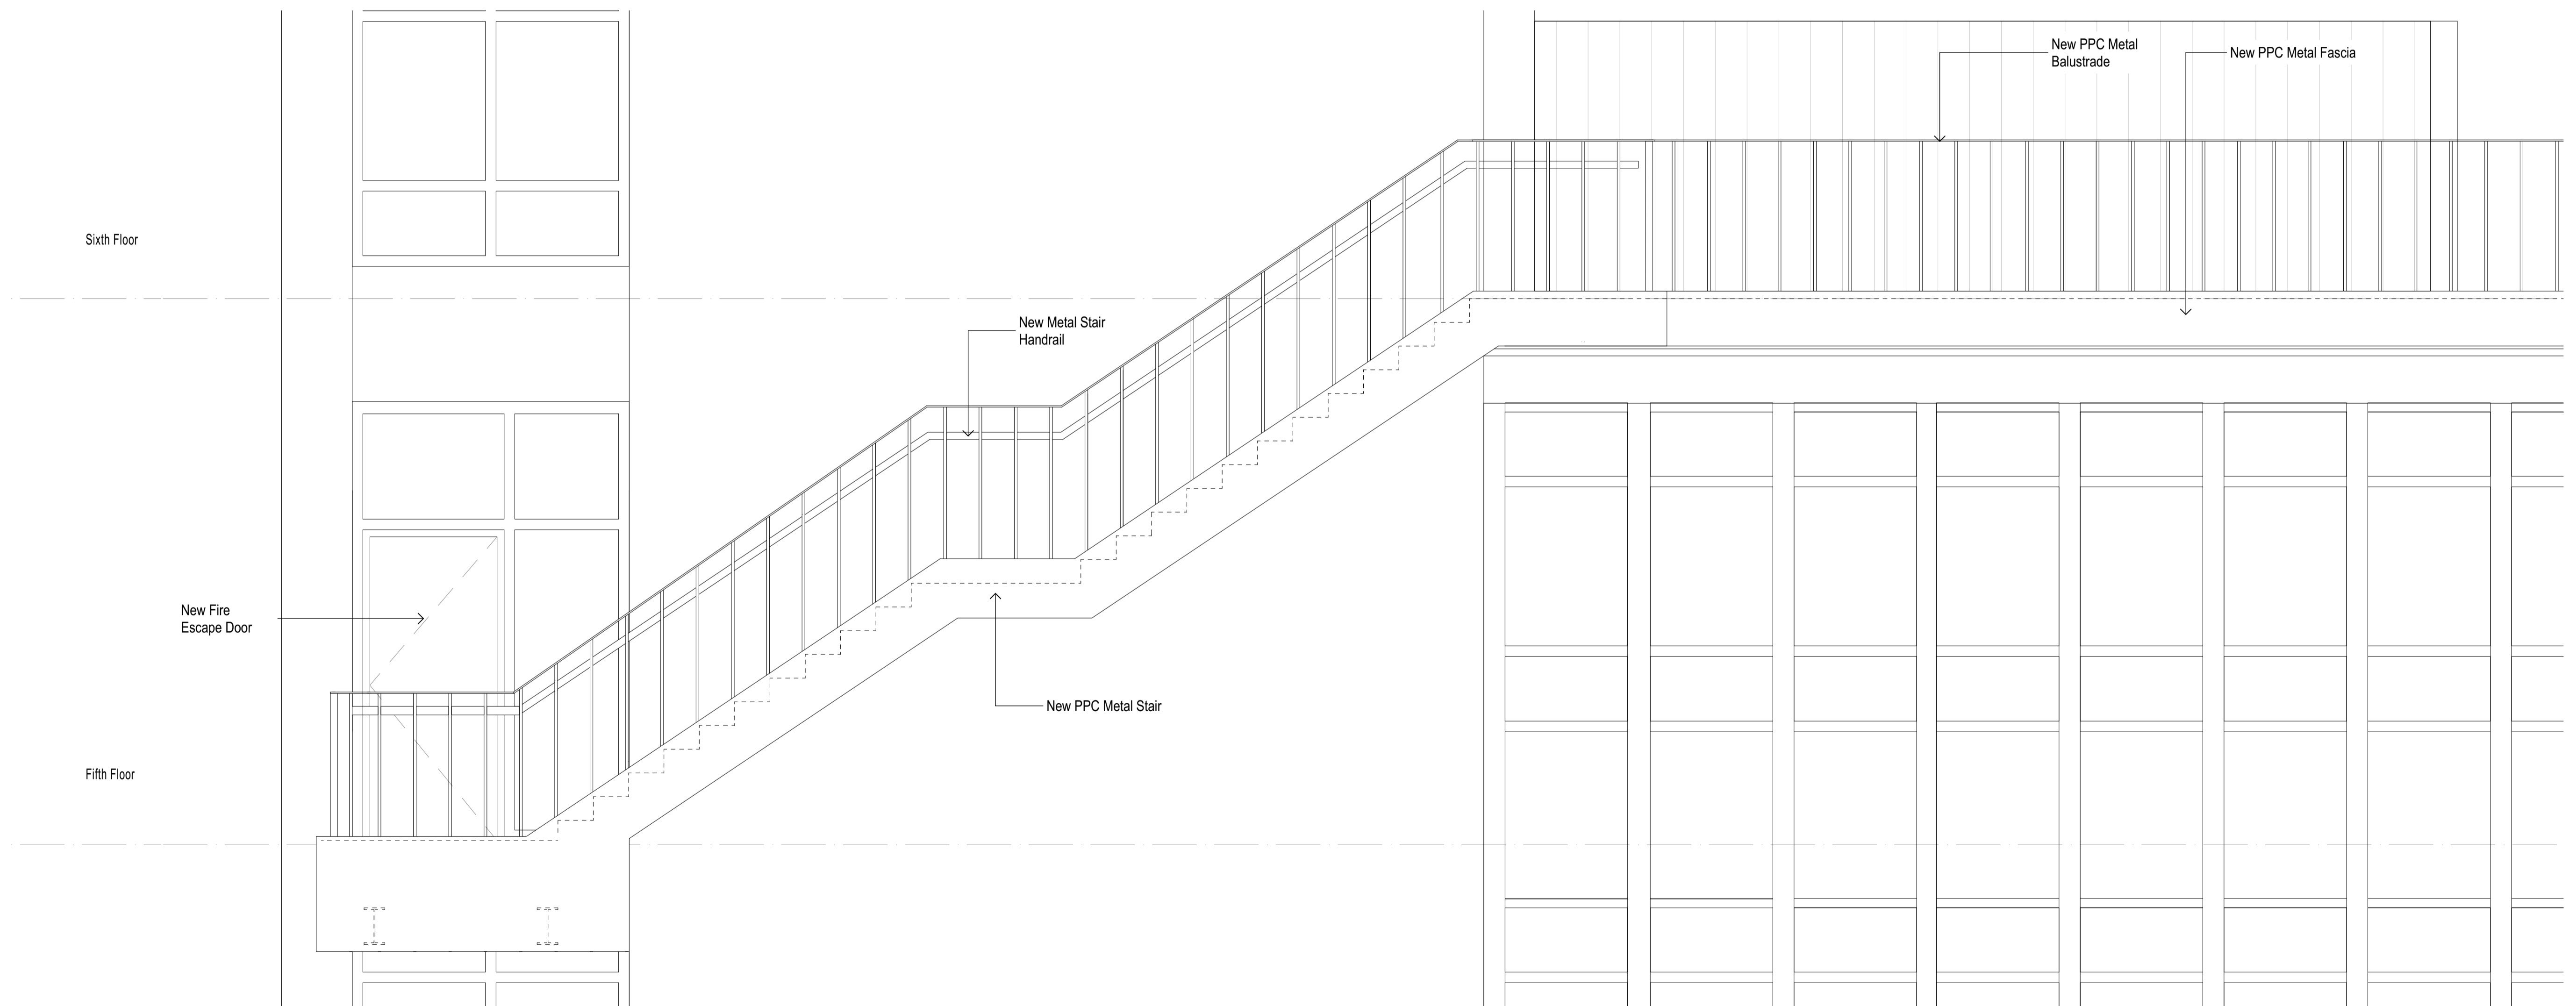


This document and its design content is © John Robertson Architects Ltd. It shall be read in conjunction with all other associated project information including models, specifications, schedules and related consultants documents. Do not scale from documents. All dimensions to be checked on site. Immediately report any discrepancies, errors or omissions on this document to the Originator. If in doubt ASK.

Rev	Date	Dwn	Chk	Description
P01	20/08/2021	DP	LM	Issue for Information
P02	27/08/2021	DP	LM	Issue for Planning
P03	07/12/2021	AM	LM	Issued for Planning

Rev	Date	Dwn	Chk	Description

Rev	Date	Dwn	Chk	Description

KEY PLAN / NORTH SYMBOL

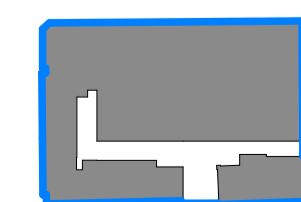

[Building Plan]



**JRA**  
John Robertson Architects  
111 Southwark Street,  
London, SE1 0JF  
02076335100  
www.jra.co.uk  
enquiries@jra.co.uk

Project  
**Johnson Gardens**  
London  
Client  
**Johnson Hatton Office Unit Trust**  
11-15 Seaton Place St Heller  
Jersey JE4 0QH UK

Drawing Title  
**6-7 St Cross Street - Proposed Sixth Floor Terrace Detail Plan/Elevation**  
Scale 1:25 @ A1 / 1:50 @ A3 Internal Project No. 1985  
Dwg No. **1985-JRA-02-XX-DR-A-0150**  
Suitability FOR INFORMATION S2  
Revision PRELIMINARY **P03**