


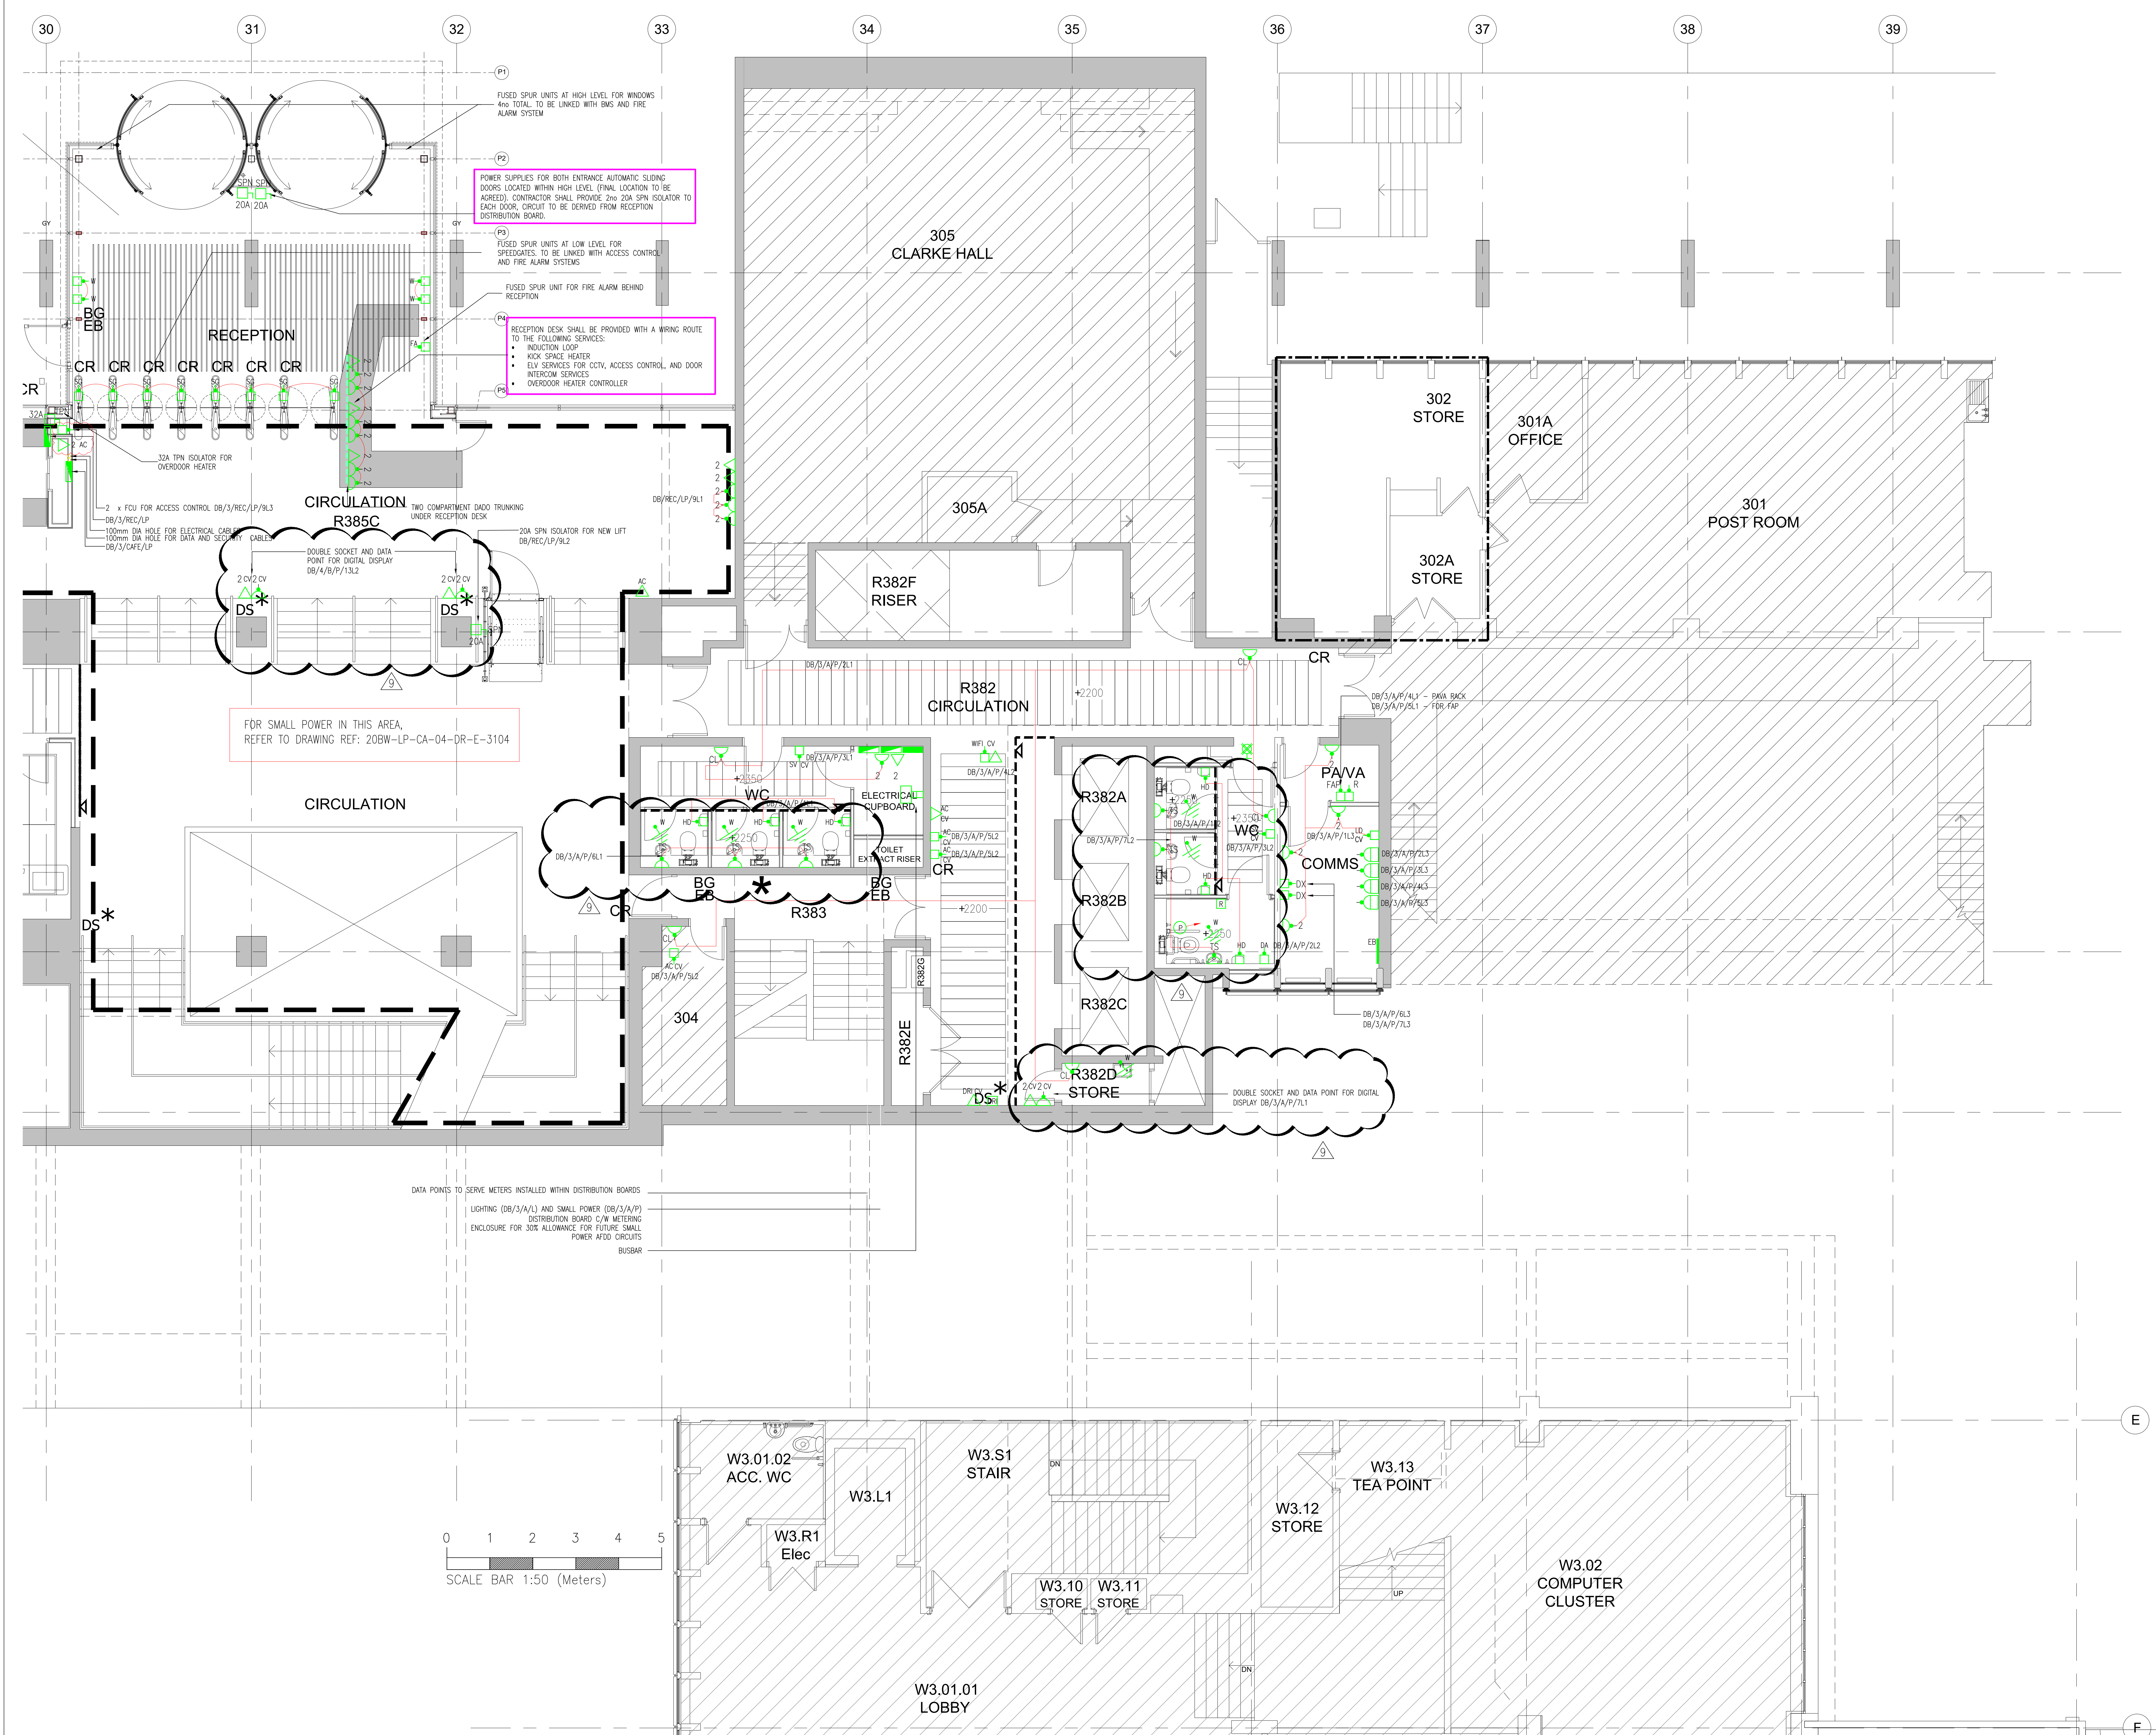

KEY PLAN

NOTES

- ALL DRAWINGS SHALL BE READ IN CONJUNCTION WITH LONG & PARTNERS DRAWINGS, SCHEDULES & SPECIFICATION.
- FOR DETAILS, ELEVATIONS & EXACT SETTING OUT OF WALL MOUNTED ACCESSORIES, REFER TO THE ARCHITECTS LAYOUT.
- THE ELECTRICAL SERVICES WORKS SHALL BE CARRIED OUT IN ACCORDANCE WITH THE LONG & PARTNER'S SPECIFICATION.

LEGEND

- SINGLE SWITCHED CLEANERS SOCKET OUTLET
- SINGLE SWITCHED TAP SENSOR SOCKET OUTLET
- TWIN SWITCHED SOCKET OUTLET
- TWIN SWITCHED SOCKET OUTLET C/W TWIN USB OUTLET
- TWIN METAL CLAD SWITCHED SOCKET OUTLET
- 32 A COMMANDO SOCKET
- SWITCHED FUSED SPUR UNIT FOR:-
 - DA - DISABLED ALARM
 - WH - WATER HEATER
 - TH - TRACE HEATING
 - SV - SILENCED VALVE
 - LD - LEAK DETECTION
 - BMS - BMS OUTSTATION
 - ET - EXTRACT FAN
 - CI - CISTERMISTERS
 - FCU - FAN COILS UNIT
 - UH - UNDERFLOOR HEATING
 - AC - ACCESS CONTROL
 - R - PAVA RACK
 - FAP - FIRE ALARM PANEL
 - DX - WALL MOUNTED AC DX UNIT
 - DW - DISHWASHER
 - Z - ZIPTAP
 - F - FRIDGE
 - MW - MICROWAVE
- SINGLE SWITCHED SOCKET FLOOR GROMMET
- 110V SOCKET OUTLET C/W TRANSFORMER
- DATA OUTLETS - 'N' DENOTES THE NUMBER OF GANG
- DATA OUTLET - ACCESS CONTROL
- DATA OUTLET - DISABLED REFUGE INTERCOM
- DATA OUTLET - ROOM BOOKING PANEL
- ISOLATOR (RATINGS AS NOTED ON DRAWINGS)
- EARTH BONDING TO:-
 - W - WET SERVICES
 - F - FLOOR TILES
 - C - CEILING TILES
- DISABLED ALARM RESET UNIT
- DISABLED ALARM REMOTE INDICATOR/BEACON UNIT
- DISABLED ALARM PULL CORD
- DISABLED REFUGE INTERCOM UNIT
- EARTH BAR
- DISTRIBUTION BOARD
- MCCB PANEL BOARD
- MECHANICAL CONTROL PANEL
- 2 COMPARTMENT GALVANIZED TRUNKING DROPS FROM HIGH LEVEL TO SERVE DESK SMALL POWER AND DATA SERVICES
- JUNCTION BOX MOUNTED WITHIN CEILING VOID - FIXED BASE CONNECTORS TO BE USED FOR FUTURE UPGRADE TO CORE B/C
- AUTOMATIC TRANSFER SWITCH
- 'CV' DENOTES ITEM LOCATED WITHIN CEILING VOID
- 'WP' DENOTES WEATHERPROOF ITEMS

Rev. Date Description Drawn

9	15.01.21	REVISED TO SUIT EA20	CAD
8	01.07.2020	STAGE 4 FINAL ISSUE	CAD
7	19.06.2020	INCORPORATING COMMENTS	CAD
6	15.05.2020	REVISED TO SUIT NEW ARCHITECTS CA	CAD
5	07.05.2020	STAGE 4 ISSUE COMMENTS	CAD
4	02.04.2020	STAGE 4 DRAFT ISSUE RECEPTION	CAD
3	02.04.2020	STAGE 4 ISSUE	CAD
2	20.03.2020	DRAFT STAGE 4 ISSUE	CAD
1	13.12.19	STAGE 3 ISSUE	CAD
0	22.11.19	STAGE 3 DRAFT ISSUE	CAD

Based on architect's drawing

20BW-ALLP-ZZ-03-03-DR-A-2305-B

Issue Status

STAGE 4

Project UCL IOE, 20 BEDFORD WAY PHASE 2

Title LEVEL 3 CORE A SMALL POWER & ANCILLARY LAYOUT

Scale 1:500A0

Designed By SN

Checked By PEC

Date NOV'19

building services consultants

7110-20BW-LP-CA-03-DR-E-3103

9