


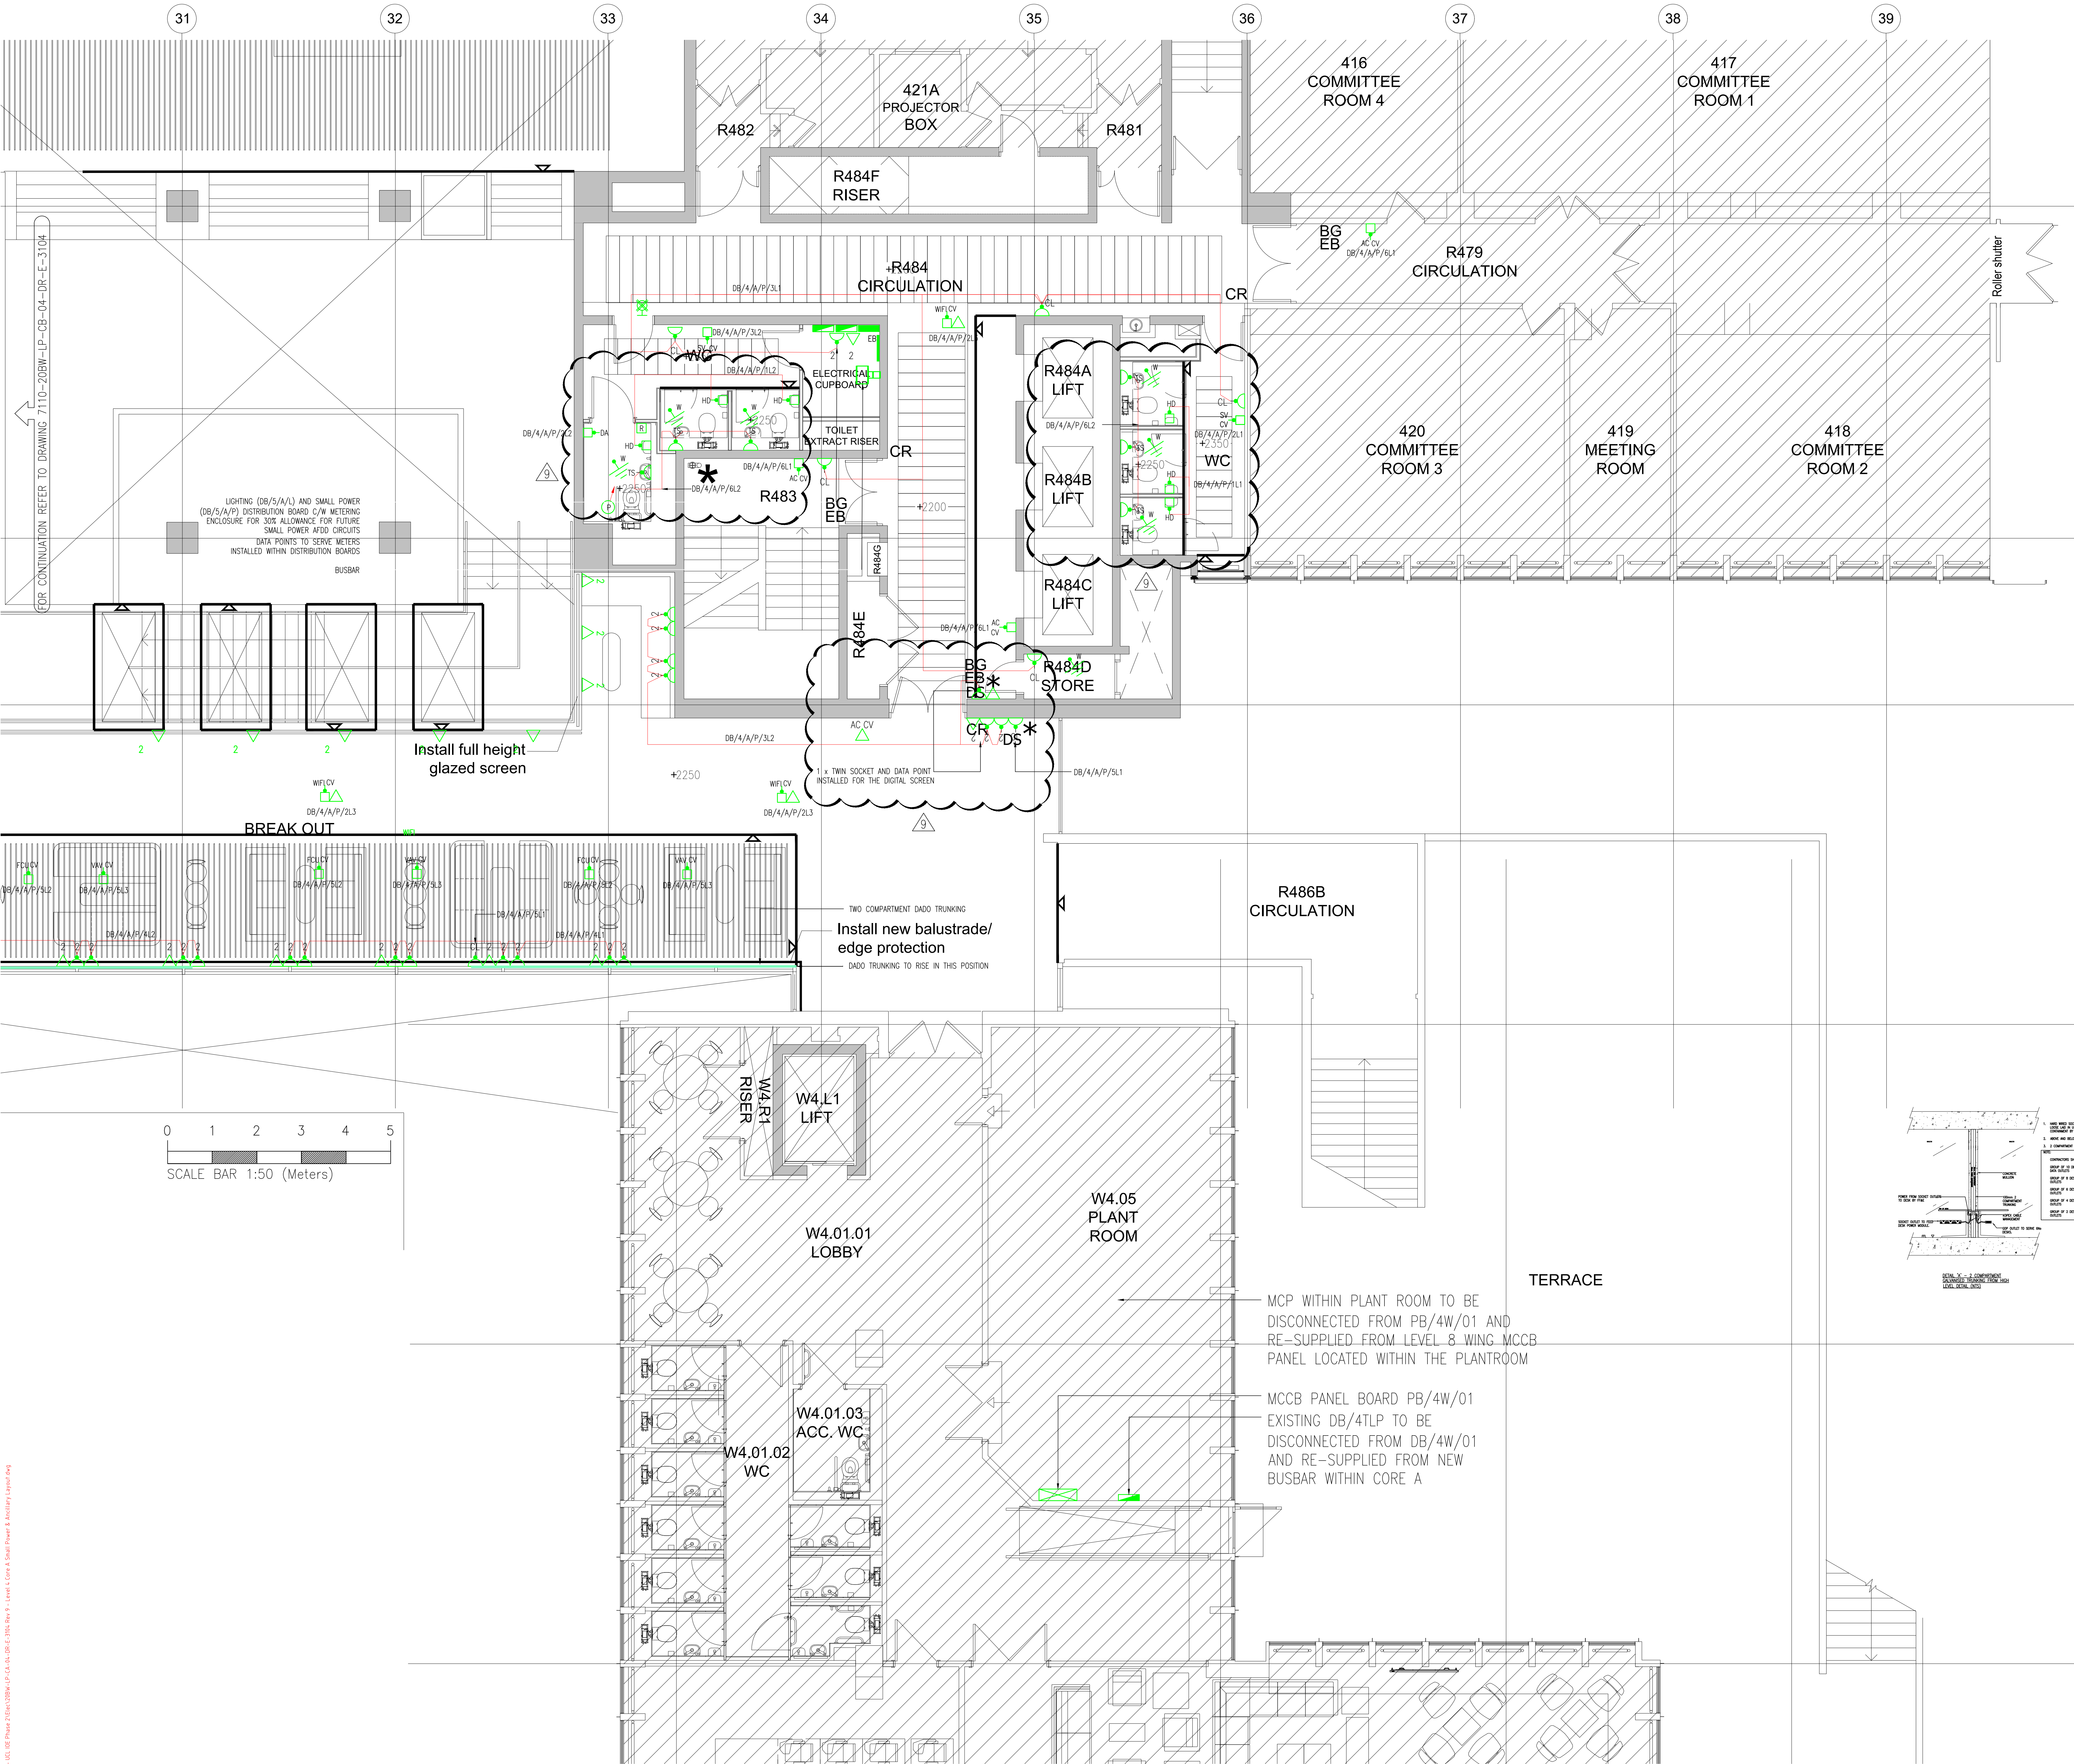

KEY PLAN

NOTES

1. ALL DRAWINGS SHALL BE READ IN CONJUNCTION WITH LONG & PARTNERS DRAWINGS, SCHEDULES & SPECIFICATION.

2. FOR DETAILS, ELEVATIONS & EXACT SETTING OUT OF WALL MOUNTED ACCESSORIES, REFER TO THE ARCHITECTS LAYOUT.

3. THE ELECTRICAL SERVICES WORKS SHALL BE CARRIED OUT IN ACCORDANCE WITH THE LONG & PARTNERS SPECIFICATION.

LEGEND

CL

SINGLE SWITCHED CLEANER'S SOCKET OUTLET

TS

SINGLE SWITCHED TAP SENSOR SOCKET OUTLET

2

TWIN SWITCHED SOCKET OUTLET

2U

TWIN SWITCHED SOCKET OUTLET C/W TWIN USB OUTLET

M

TWIN METAL CLAD SWITCHED SOCKET OUTLET

32

32 A COMMANDO SOCKET

X

SWITCHED FUSED SPUR UNIT FOR:-

DA

- DISABLED ALARM

WH

- WATER HEATER

TH

- TRACE HEATING

SV

- SOLENOID VALVE

LD

- LEAK DETECTION

BMS

- SMS OUTSTATION

EF

- EXTRACT FAN

CF

- CISTERNS/FLUSH VALVE

FCU

- FAN COILS UNIT

UH

- UNDERFLOOR HEATING

AC

- ACCESS CONTROL

FAP

- FIRE ALARM PANEL

DX

- WALL MOUNTED AC DX UNIT

DW

- DISHWASHER

Z

- ZIPTAP

MW

- MICROWAVE

G

SINGLE SWITCHED SOCKET FLOOR GROMMET

110V

110v SOCKET OUTLET C/W TRANSFORMER

N

DATA OUTLETS - 'N' DENOTES THE NUMBER OF GANG

AC

DATA OUTLET - ACCESS CONTROL

DRI

DATA OUTLET - DISABLED REFUGE INTERCOM

RB

DATA OUTLET - ROOM BOOKING PANEL

I

ISOLATOR (RATINGS AS NOTED ON DRAWINGS)

W

EARTH BONDING TO:-

F

- FLOOR TILES

C

- CEILING TILES

R

DISABLED ALARM RESET UNIT

RI

DISABLED ALARM REMOTE INDICATOR/BEACON UNIT

P

DISABLED ALARM PULL CORD

DR

DISABLED REFUGE INTERCOM UNIT

EB

EARTH BAR

DB

DISTRIBUTION BOARD

MCCB

MCCB PANEL BOARD

MCP

MECHANICAL CONTROL PANEL

2

2 COMPARTMENT GALVANNEAL TRUNKING DROPS FROM HIGH LEVEL TO SERVE DESK SMALL POWER AND DATA SERVICES

JB

JUNCTION BOX MOUNTED WITHIN CEILING VOID - FIXED BASE CONNECTORS TO BE USED FOR FUTURE UPGRADE TO CORE B/C

ATS

AUTOMATIC TRANSFER SWITCH

CV

DENOTES ITEM LOCATED WITHIN CEILING VOID

WP

DENOTES WEATHERPROOF ITEMS

110V

110v SOCKET OUTLET C/W TRANSFORMER

N

DATA OUTLETS - 'N' DENOTES THE NUMBER OF GANG

AC

DATA OUTLET - ACCESS CONTROL

DRI

DATA OUTLET - DISABLED REFUGE INTERCOM

RB

DATA OUTLET - ROOM BOOKING PANEL

I

ISOLATOR (RATINGS AS NOTED ON DRAWINGS)

W

EARTH BONDING TO:-

F

- FLOOR TILES

C

- CEILING TILES

R

DISABLED ALARM RESET UNIT

RI

DISABLED ALARM REMOTE INDICATOR/BEACON UNIT

P

DISABLED ALARM PULL CORD

DR

DISABLED REFUGE INTERCOM UNIT

EB

EARTH BAR

DB

DISTRIBUTION BOARD

MCCB

MCCB PANEL BOARD

MCP

MECHANICAL CONTROL PANEL

2

2 COMPARTMENT GALVANNEAL TRUNKING DROPS FROM HIGH LEVEL TO SERVE DESK SMALL POWER AND DATA SERVICES

JB

JUNCTION BOX MOUNTED WITHIN CEILING VOID - FIXED BASE CONNECTORS TO BE USED FOR FUTURE UPGRADE TO CORE B/C

ATS

AUTOMATIC TRANSFER SWITCH

CV

DENOTES ITEM LOCATED WITHIN CEILING VOID

WP

DENOTES WEATHERPROOF ITEMS

9

15.01.21

REVISED TO SUIT EA20

CAD

8

01.07.2020

STAGE 4 FINAL ISSUE

CAD

7

19.06.2020

INCORPORATING COMMENTS ARCHITECTS

CAD

6

15.05.2020

STAGE 4 ISSUE COMMENTS

CAD

5

07.05.2020

STAGE 4 ISSUE RECEPTION

CAD

4

27.04.2020

STAGE 4 DRAFT ISSUE RECEPTION

CAD

3

02.04.2020

STAGE 4 ISSUE

CAD

2

20.03.2020

DRAFT STAGE 4 ISSUE

CAD

1

13.12.19

STAGE 3 ISSUE

CAD

0

22.11.19

DRAFT STAGE 3 ISSUE

CAD

Rev

Date

Description

Drawn

Based on architect's drawing

20BW-ALLP-ZZ-04-DR-A-2405-B

Issue Status

STAGE 4

Project

UCL IOE, 20 BEDFORD WAY PHASE 2

Title

LEVEL 4 CORE A SMALL POWER & ANCILLARY LAYOUT

Scale

1:500AD

Designed By

SN

Checked by

PEC

Date

NOV'19

building services consultants

100 Abchurch Lane, London EC4N 3DF

T: +44 (0)20 7325 4600

F: +44 (0)20 7325 4601

E: [enquiries@longpartners.co.uk](mailto:enquiries@longpartners.co.uk)

W: [www.longpartners.co.uk](http://www.longpartners.co.uk)

7110-20BW-

LP-CA-04-DR-E-3104

9

Copyright reserved. All drawings are the property of Long & Partners. No part of this drawing may be reproduced without written permission. Drawings created and/or modified by Long & Partners.