
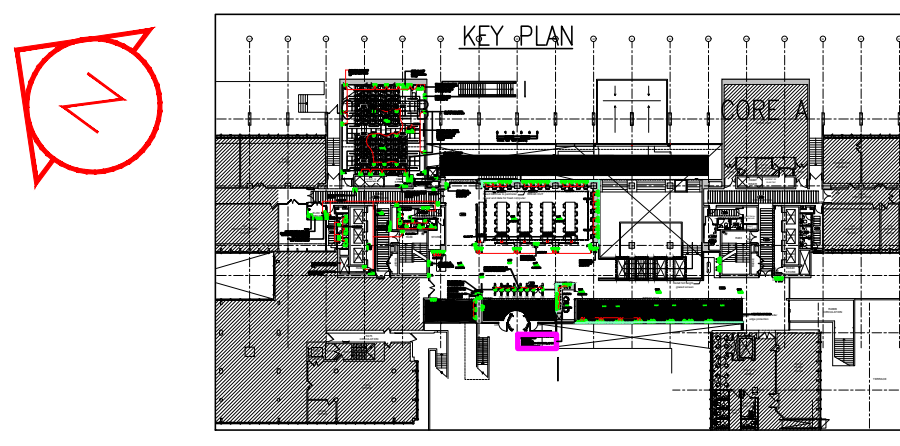


21 22 23 24 25 26 27 28 29 30

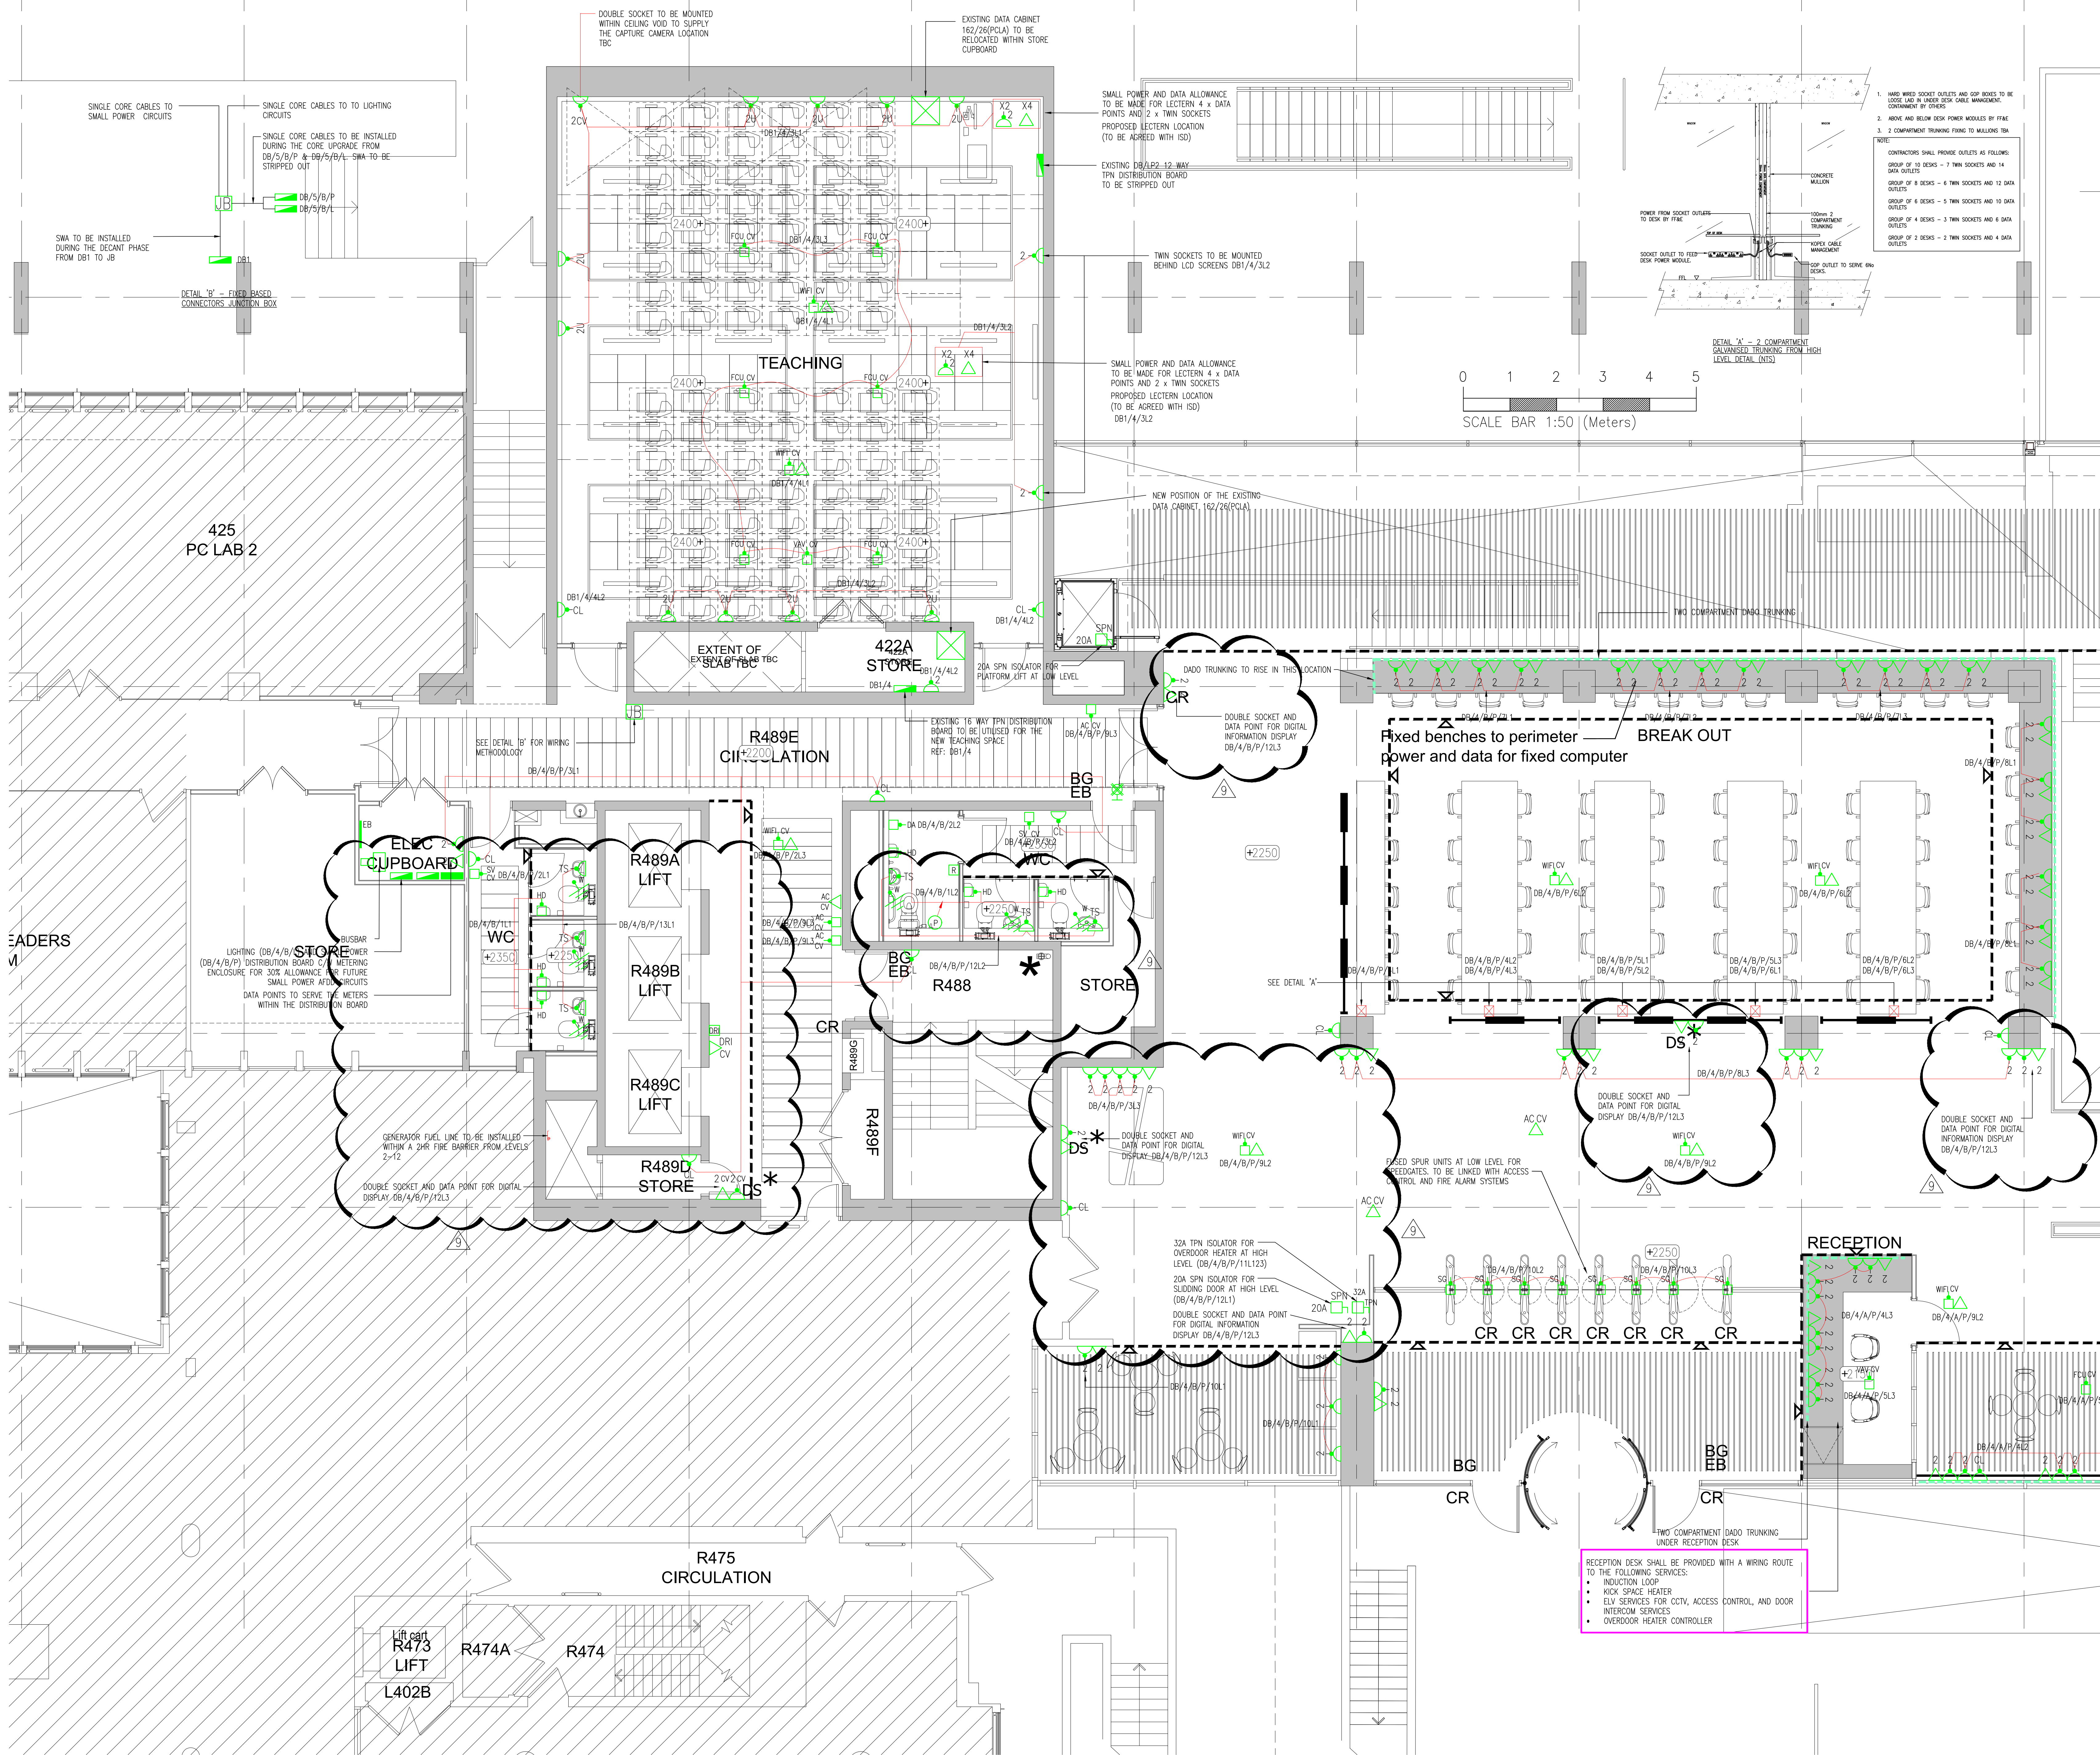

- NOTES
- ALL DRAWINGS SHALL BE READ IN CONJUNCTION WITH LONG & PARTNERS DRAWINGS, SCHEDULES & SPECIFICATION.
 - FOR DETAILS, ELEVATIONS & EXACT SETTING OUT OF WALL MOUNTED ACCESSORIES, REFER TO THE ARCHITECTS LAYOUT.
 - THE ELECTRICAL SERVICES WORKS SHALL BE CARRIED OUT IN ACCORDANCE WITH THE LONG & PARTNER'S SPECIFICATION.
- LEGEND
- CL SINGLE SWITCHED CLEANERS SOCKET OUTLET
 - TS SINGLE SWITCHED TAP SENSOR SOCKET OUTLET
 - TS TWIN SWITCHED SOCKET OUTLET
 - TS TWIN SWITCHED SOCKET OUTLET C/W TWIN USB OUTLET
 - TS TWIN METAL CLAD SWITCHED SOCKET OUTLET
 - 32 A COMMANDO SOCKET
 - X SWITCHED FUSED SPUR UNIT FOR:-
 - DA - DISABLED ALARM
 - WH - WATER HEATER
 - TH - TRACE HEATING
 - SV - SOLENOID VALVE
 - LD - LEAK DETECTION
 - BMS - BMS OUTSTATION
 - EF - EXTRACT FAN
 - CI - CISTERNESTERS
 - FCU - FAN COILS UNIT
 - UH - UNDERFLOOR HEATING
 - AC - ACCESS CONTROL
 - R - PA/VA RACK
 - FAP - FIRE ALARM PANEL
 - DX - WALL MOUNTED AC DX UNIT
 - DW - DISHWASHER
 - Z - ZIFTAP
 - F - FRIDGE
 - MW - MICROWAVE
 - 110V SINGLE SWITCHED SOCKET FLOOR GROMMET
 - 110V 110V SOCKET OUTLET C/W TRANSFORMER
 - N DATA OUTLETS - 'N' DENOTES THE NUMBER OF GANG
 - AC DATA OUTLET - ACCESS CONTROL
 - DR DATA OUTLET - DISABLED REFUGE INTERCOM
 - DR DATA OUTLET - ROOM BOOKING PANEL
 - ISOLATOR (RATINGS AS NOTED ON DRAWINGS)
 - EARTH BONDING TO:-
 - W - WET SERVICES
 - F - FLOOR TILES
 - C - CEILING TILES
 - R DISABLED ALARM RESET UNIT
 - DR DISABLED ALARM REMOTE INDICATOR/BEACON UNIT
 - DR DISABLED ALARM PULL CORD
 - DR DISABLED REFUGE INTERCOM UNIT
 - EB EARTH BAR
 - DISTRIBUTION BOARD
 - MCCB PANEL BOARD
 - MECHANICAL CONTROL PANEL
 - 2 COMPARTMENT GALVANIZED TRUNKING DROPS FROM HIGH LEVEL TO SERVE DESK SMALL POWER AND DATA SERVICES
 - JB JUNCTION BOX MOUNTED WITHIN CEILING VOID - FIXED BASE CONNECTORS TO BE USED FOR FUTURE UPGRADE TO CORE B/C
 - ATS AUTOMATIC TRANSFER SWITCH
 - CV DENOTES ITEM LOCATED WITHIN CEILING VOID
 - WIDENOTES W/ATHFRRP/THF W/THF

9	15.01.21	REVISED TO SUIT EAI17820	CAD
8	01.07.2020	STAGE 4 FINAL ISSUE	CAD
7	19.06.20	REVISED TO SUIT NEW ARCHITECTS CA	CAD
6	15.05.2020	STAGE 4 ISSUE COMMENTS	CAD
5	07.05.2020	STAGE 4 ISSUE RECEPTION	CAD
4	27.04.2020	STAGE 4 DRAFT ISSUE RECEPTION	CAD
3	02.04.2020	STAGE 4 ISSUE	CAD
2	28.02.20	DRAFT STAGE 4 ISSUE	CAD
1	13.12.19	STAGE 3 ISSUE	CAD
0	22.11.19	DRAFT STAGE 3 ISSUE	CAD

Based on architect's drawing
20BW-ALLP-ZZ-04-DR-A-2405-B

STAGE 4

Project: UCL IOE, 20 BEDFORD WAY PHASE 2

Title: LEVEL 4 CORE B SMALL POWER & ANCILLARY LAYOUT

Scale: 1:500000
Designed By: SN
Checked By: PEC
Date: NOV'19



7110-20BW-
LP-CB-04-DR-E-3104