

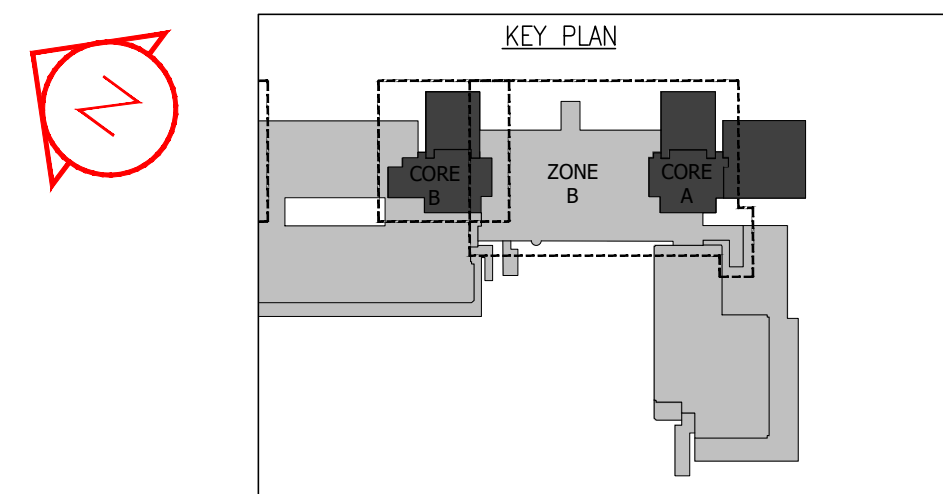


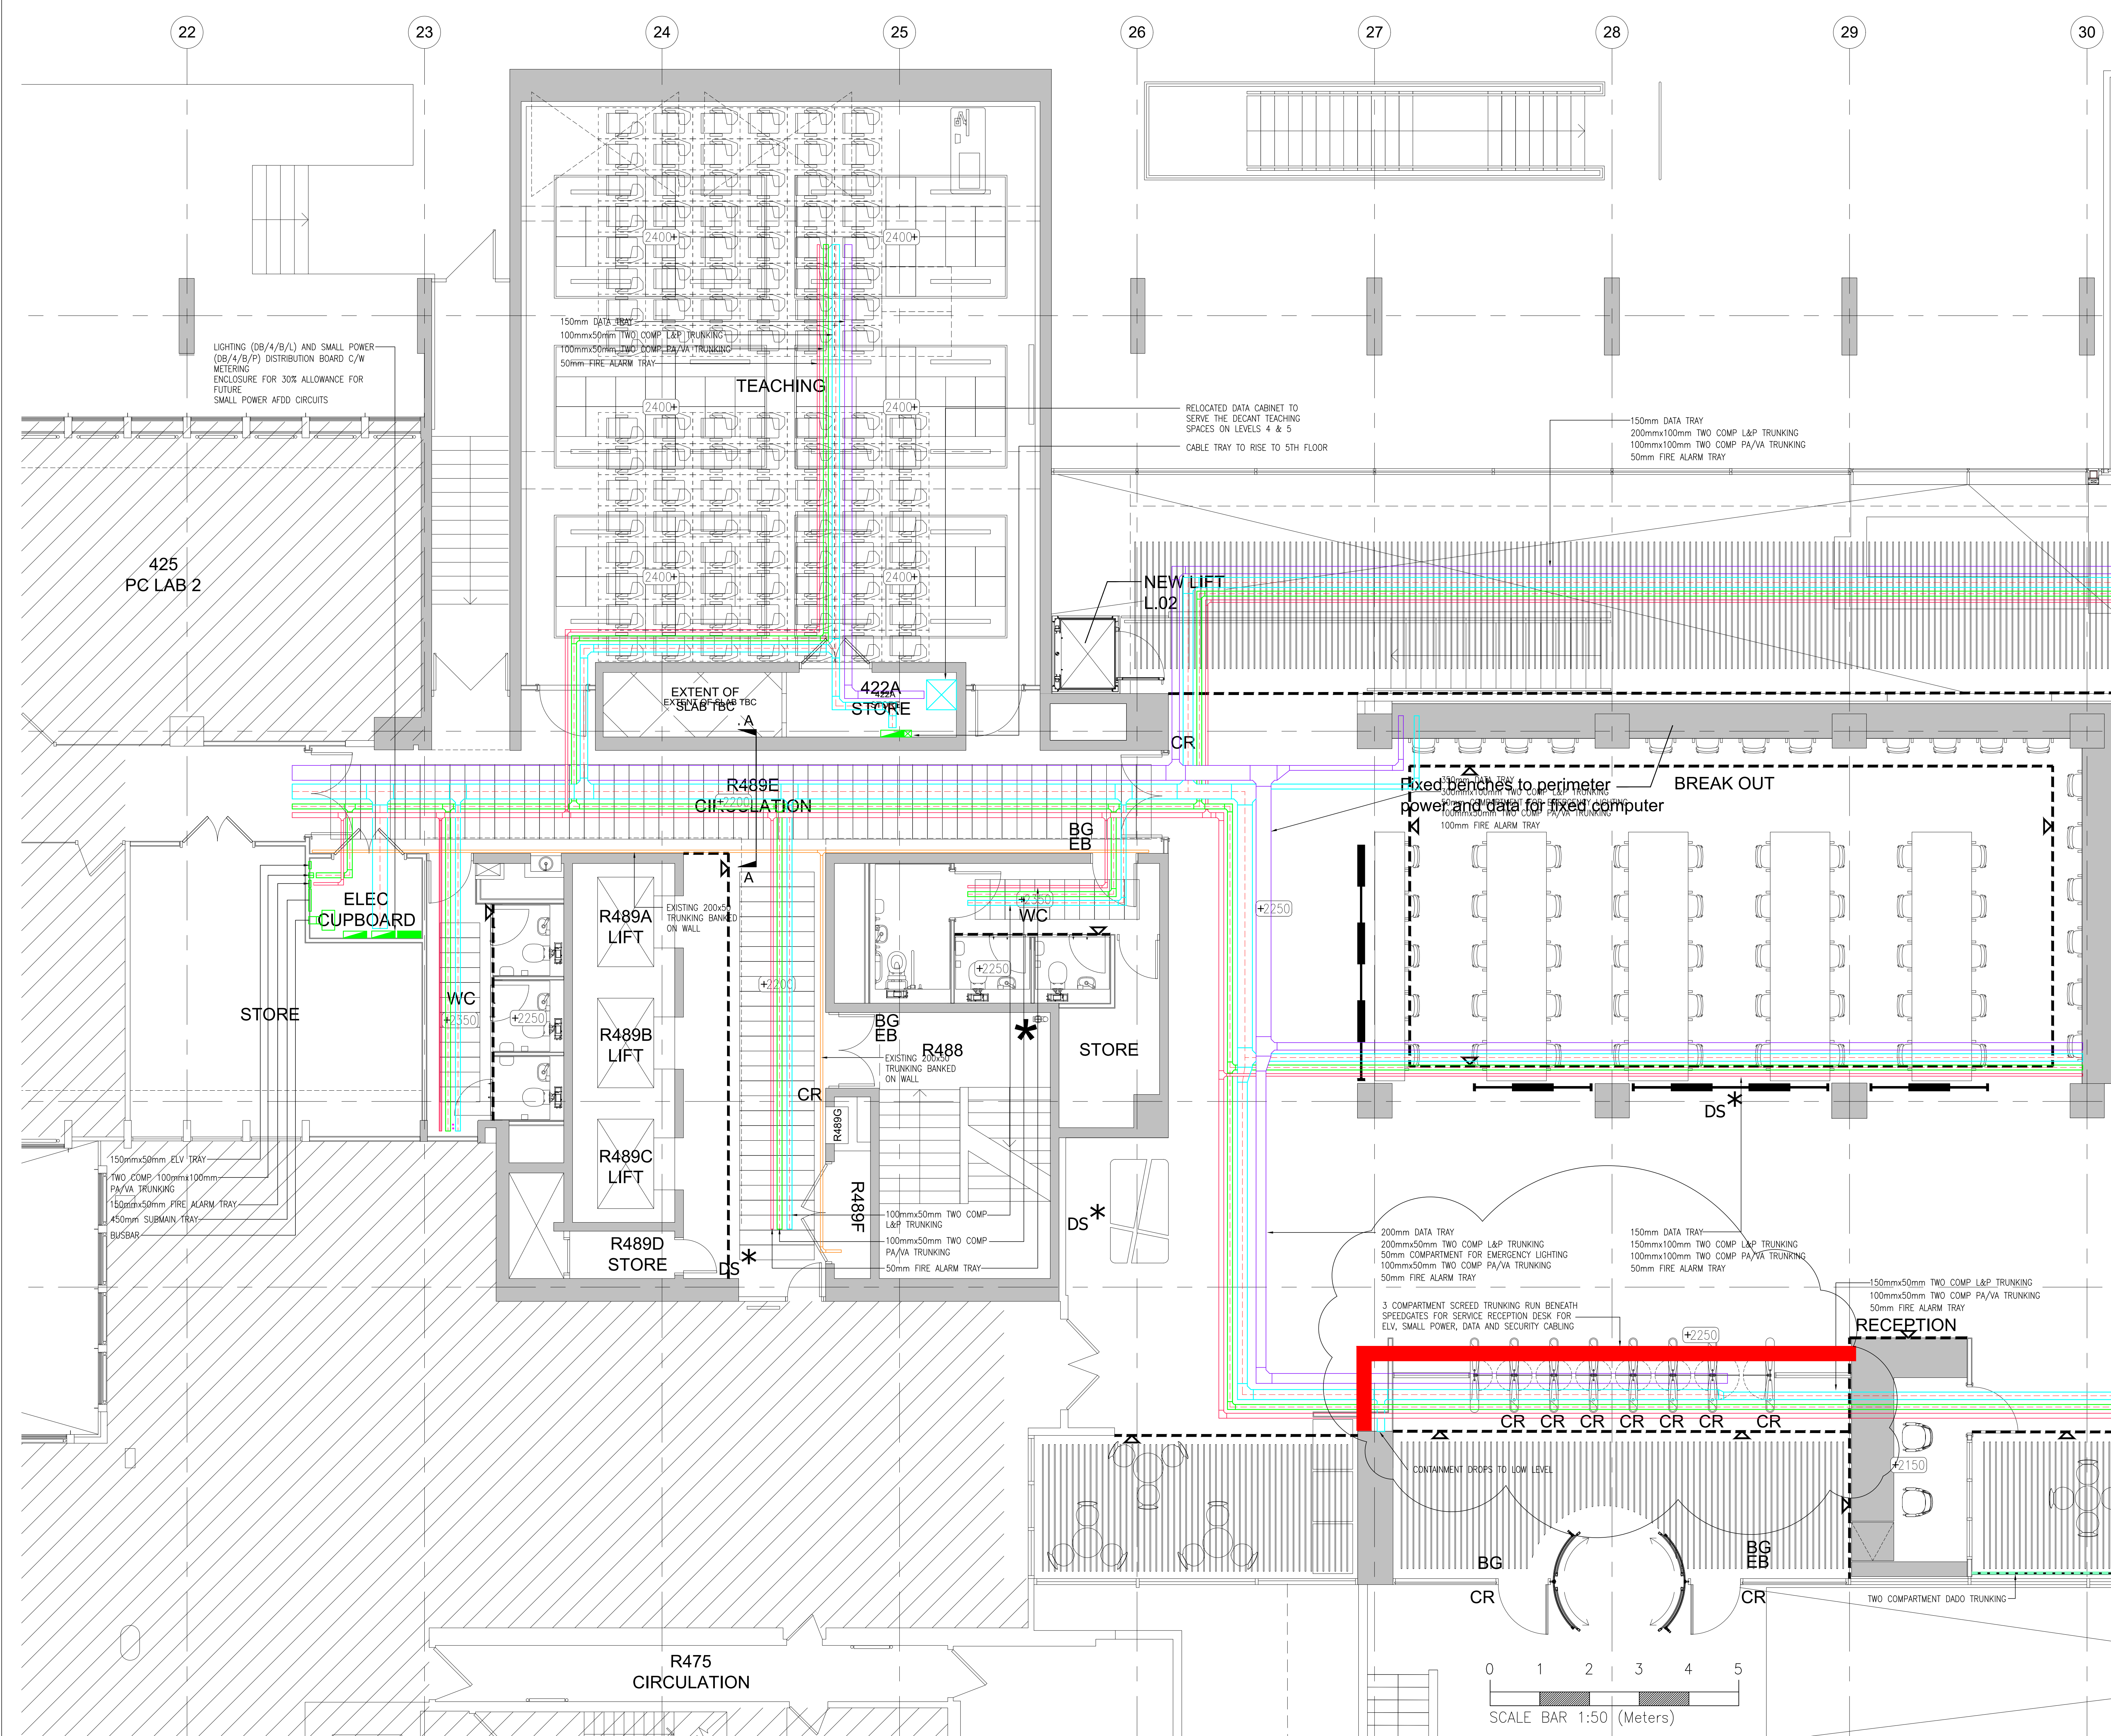

- NOTES
- ALL DRAWINGS SHALL BE READ IN CONJUNCTION WITH LONG & PARTNERS DRAWINGS, SCHEDULES & SPECIFICATION.
 - FOR DETAILS, ELEVATIONS & EXACT SETTING OUT OF WALL MOUNTED ACCESSORIES, REFER TO THE ARCHITECTS LAYOUT.
 - THE ELECTRICAL SERVICES WORKS SHALL BE CARRIED OUT IN ACCORDANCE WITH THE LONG & PARTNER'S SPECIFICATION.

- LEGEND
- DATA CABLE TRAY / BASKET FOR DATA/AV WIRING, SIZE AS INDICATED ON DRAWING
 - FIRE ALARM CABLE TRAY, SIZE AS INDICATED ON DRAWING
 - 2 COMPARTMENT GALVANISED TRUNKING FOR PA/VA, SIZE AS INDICATED ON DRAWING
 - GALVANISED TRUNKING FOR LIGHTING AND SMALL POWER, SIZE AS INDICATED ON DRAWING
 - SUB MAIN CABLE TRAY, SIZE AS INDICATED ON DRAWING
 - CABLE LADDER RACK SIZES AS INDICATED
 - LIFE SAFETY CABLE TRAY, SIZE AS INDICATED ON DRAWING
 - DENOTES SERVICES TO BE STRIPPED OUT
 - 3 COMPARTMENT SKEED TRUNKING

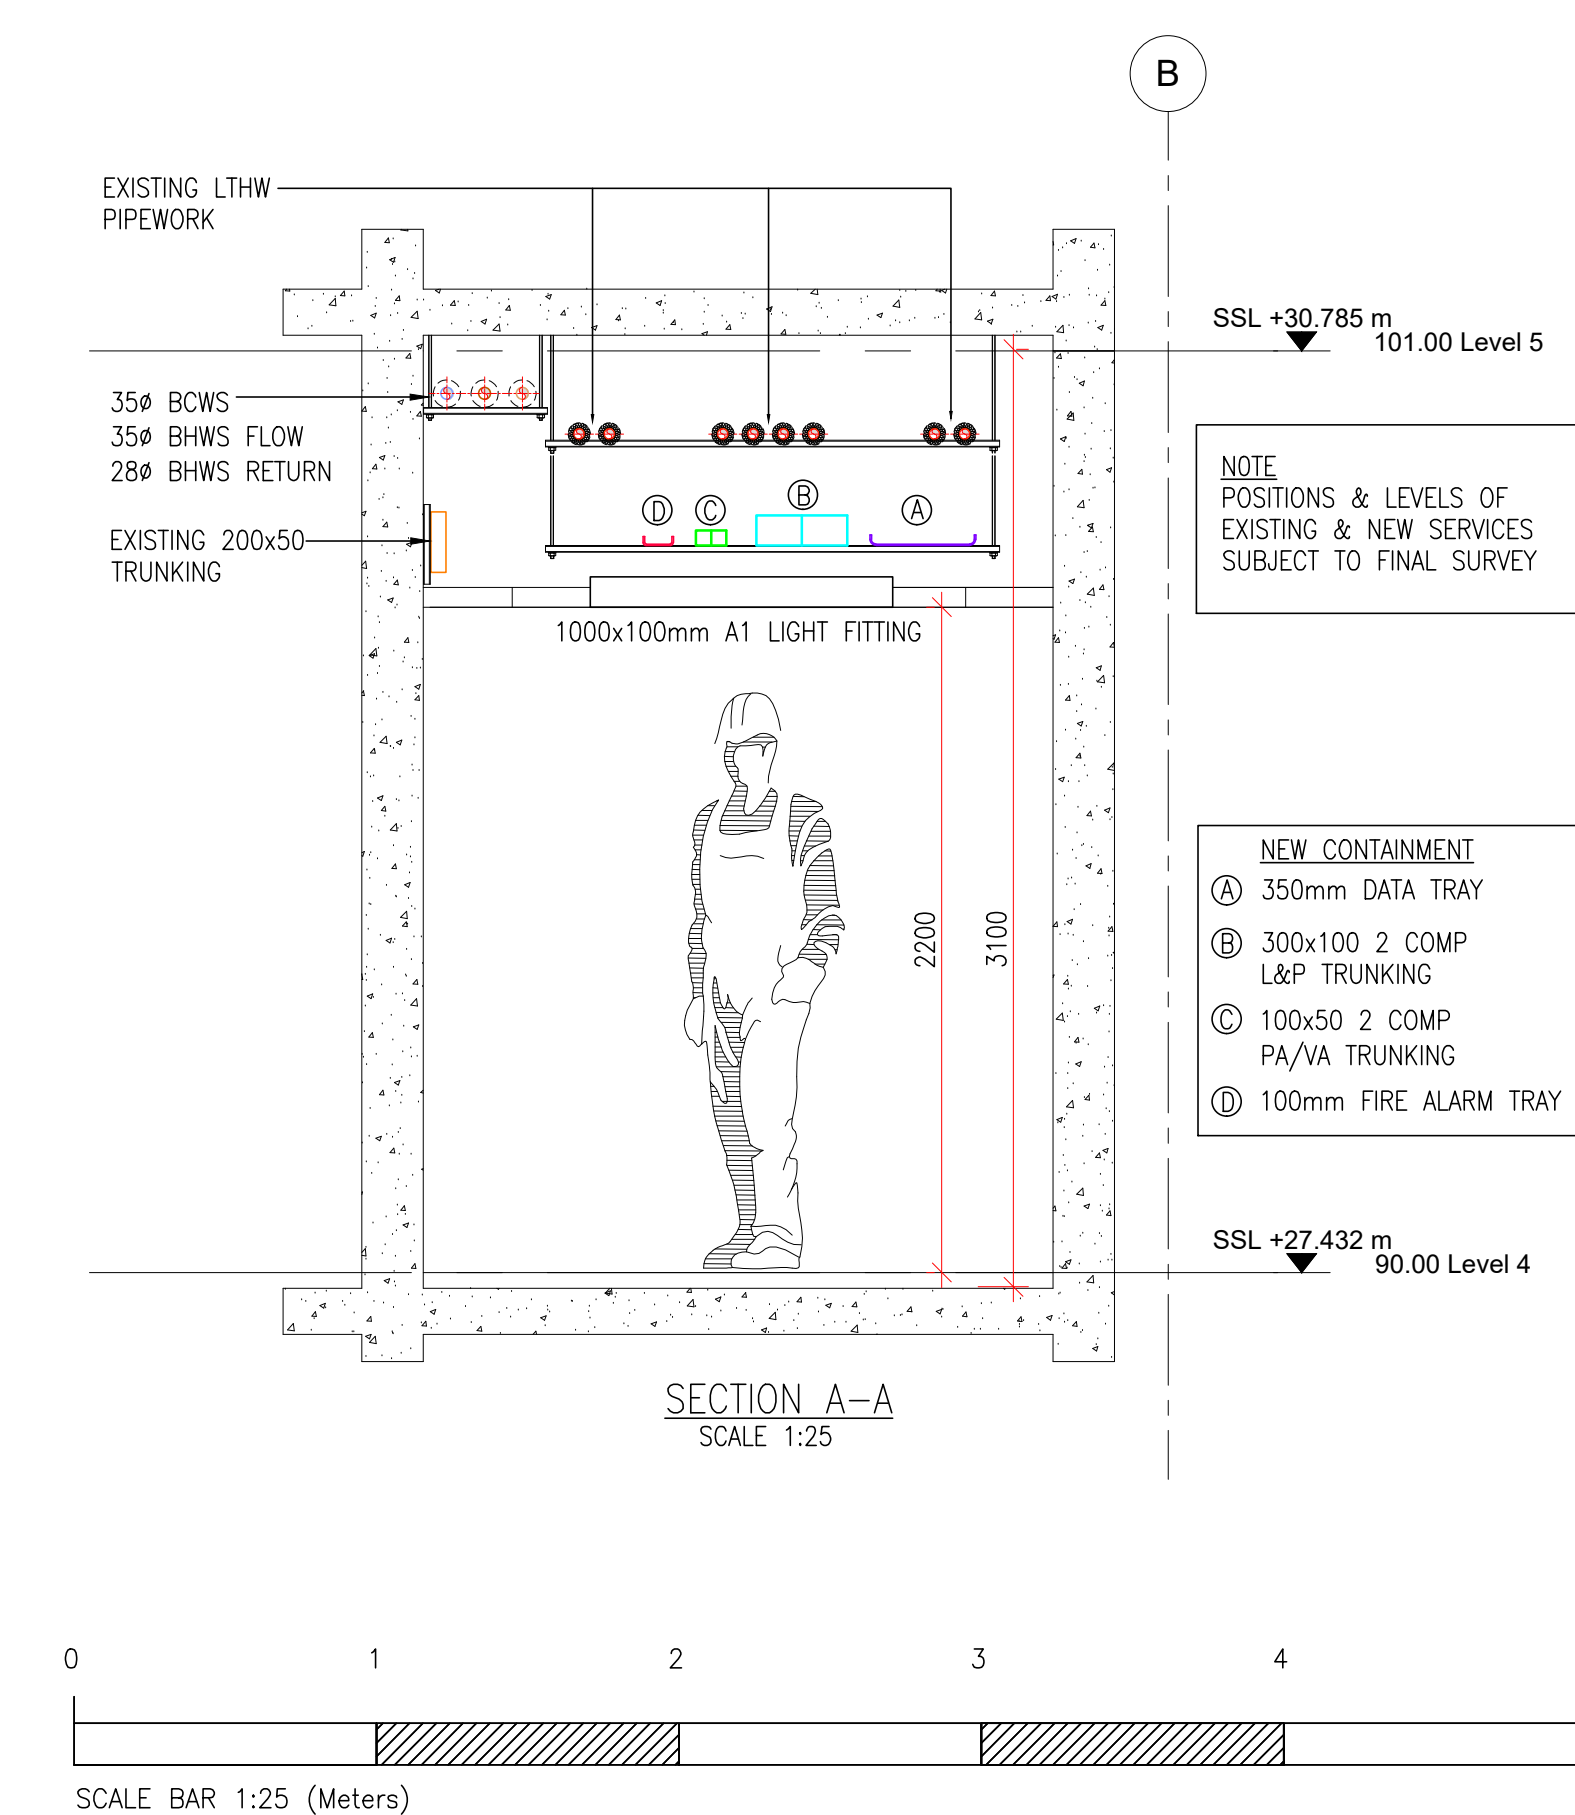

8	01.07.2020	STAGE 4 FINAL ISSUE	CAD
7	19.06.20	INCORPORATING COMMENTS	CAD
6	15.05.20	REVISED TO SUIT NEW ARCHITECTS GA	CAD
5	07.05.20	STAGE 4 ISSUE COMMENTS	CAD
4	28.04.20	STAGE 4 ISSUE ENTRANCE INCORPORATED	CAD
3	03.04.20	STAGE 4 ISSUE	CAD
2	28.02.20	DRAFT STAGE 4 ISSUE	CAD
1	13.12.19	STAGE 3 ISSUE	CAD
0	27.11.19	DRAFT STAGE 3 ISSUE	CAD

Rev	Date	Description	Drawn
8	01.07.2020	STAGE 4 FINAL ISSUE	CAD
7	19.06.20	INCORPORATING COMMENTS	CAD
6	15.05.20	REVISED TO SUIT NEW ARCHITECTS GA	CAD
5	07.05.20	STAGE 4 ISSUE COMMENTS	CAD
4	28.04.20	STAGE 4 ISSUE ENTRANCE INCORPORATED	CAD
3	03.04.20	STAGE 4 ISSUE	CAD
2	28.02.20	DRAFT STAGE 4 ISSUE	CAD
1	13.12.19	STAGE 3 ISSUE	CAD
0	27.11.19	DRAFT STAGE 3 ISSUE	CAD