


F:\7110 - UCL IOE Phase 2\PH-20BW-LP-CB-04-DR-PH-2503 Rev 7 - Level 4, Core B Sanitation Services.dwg

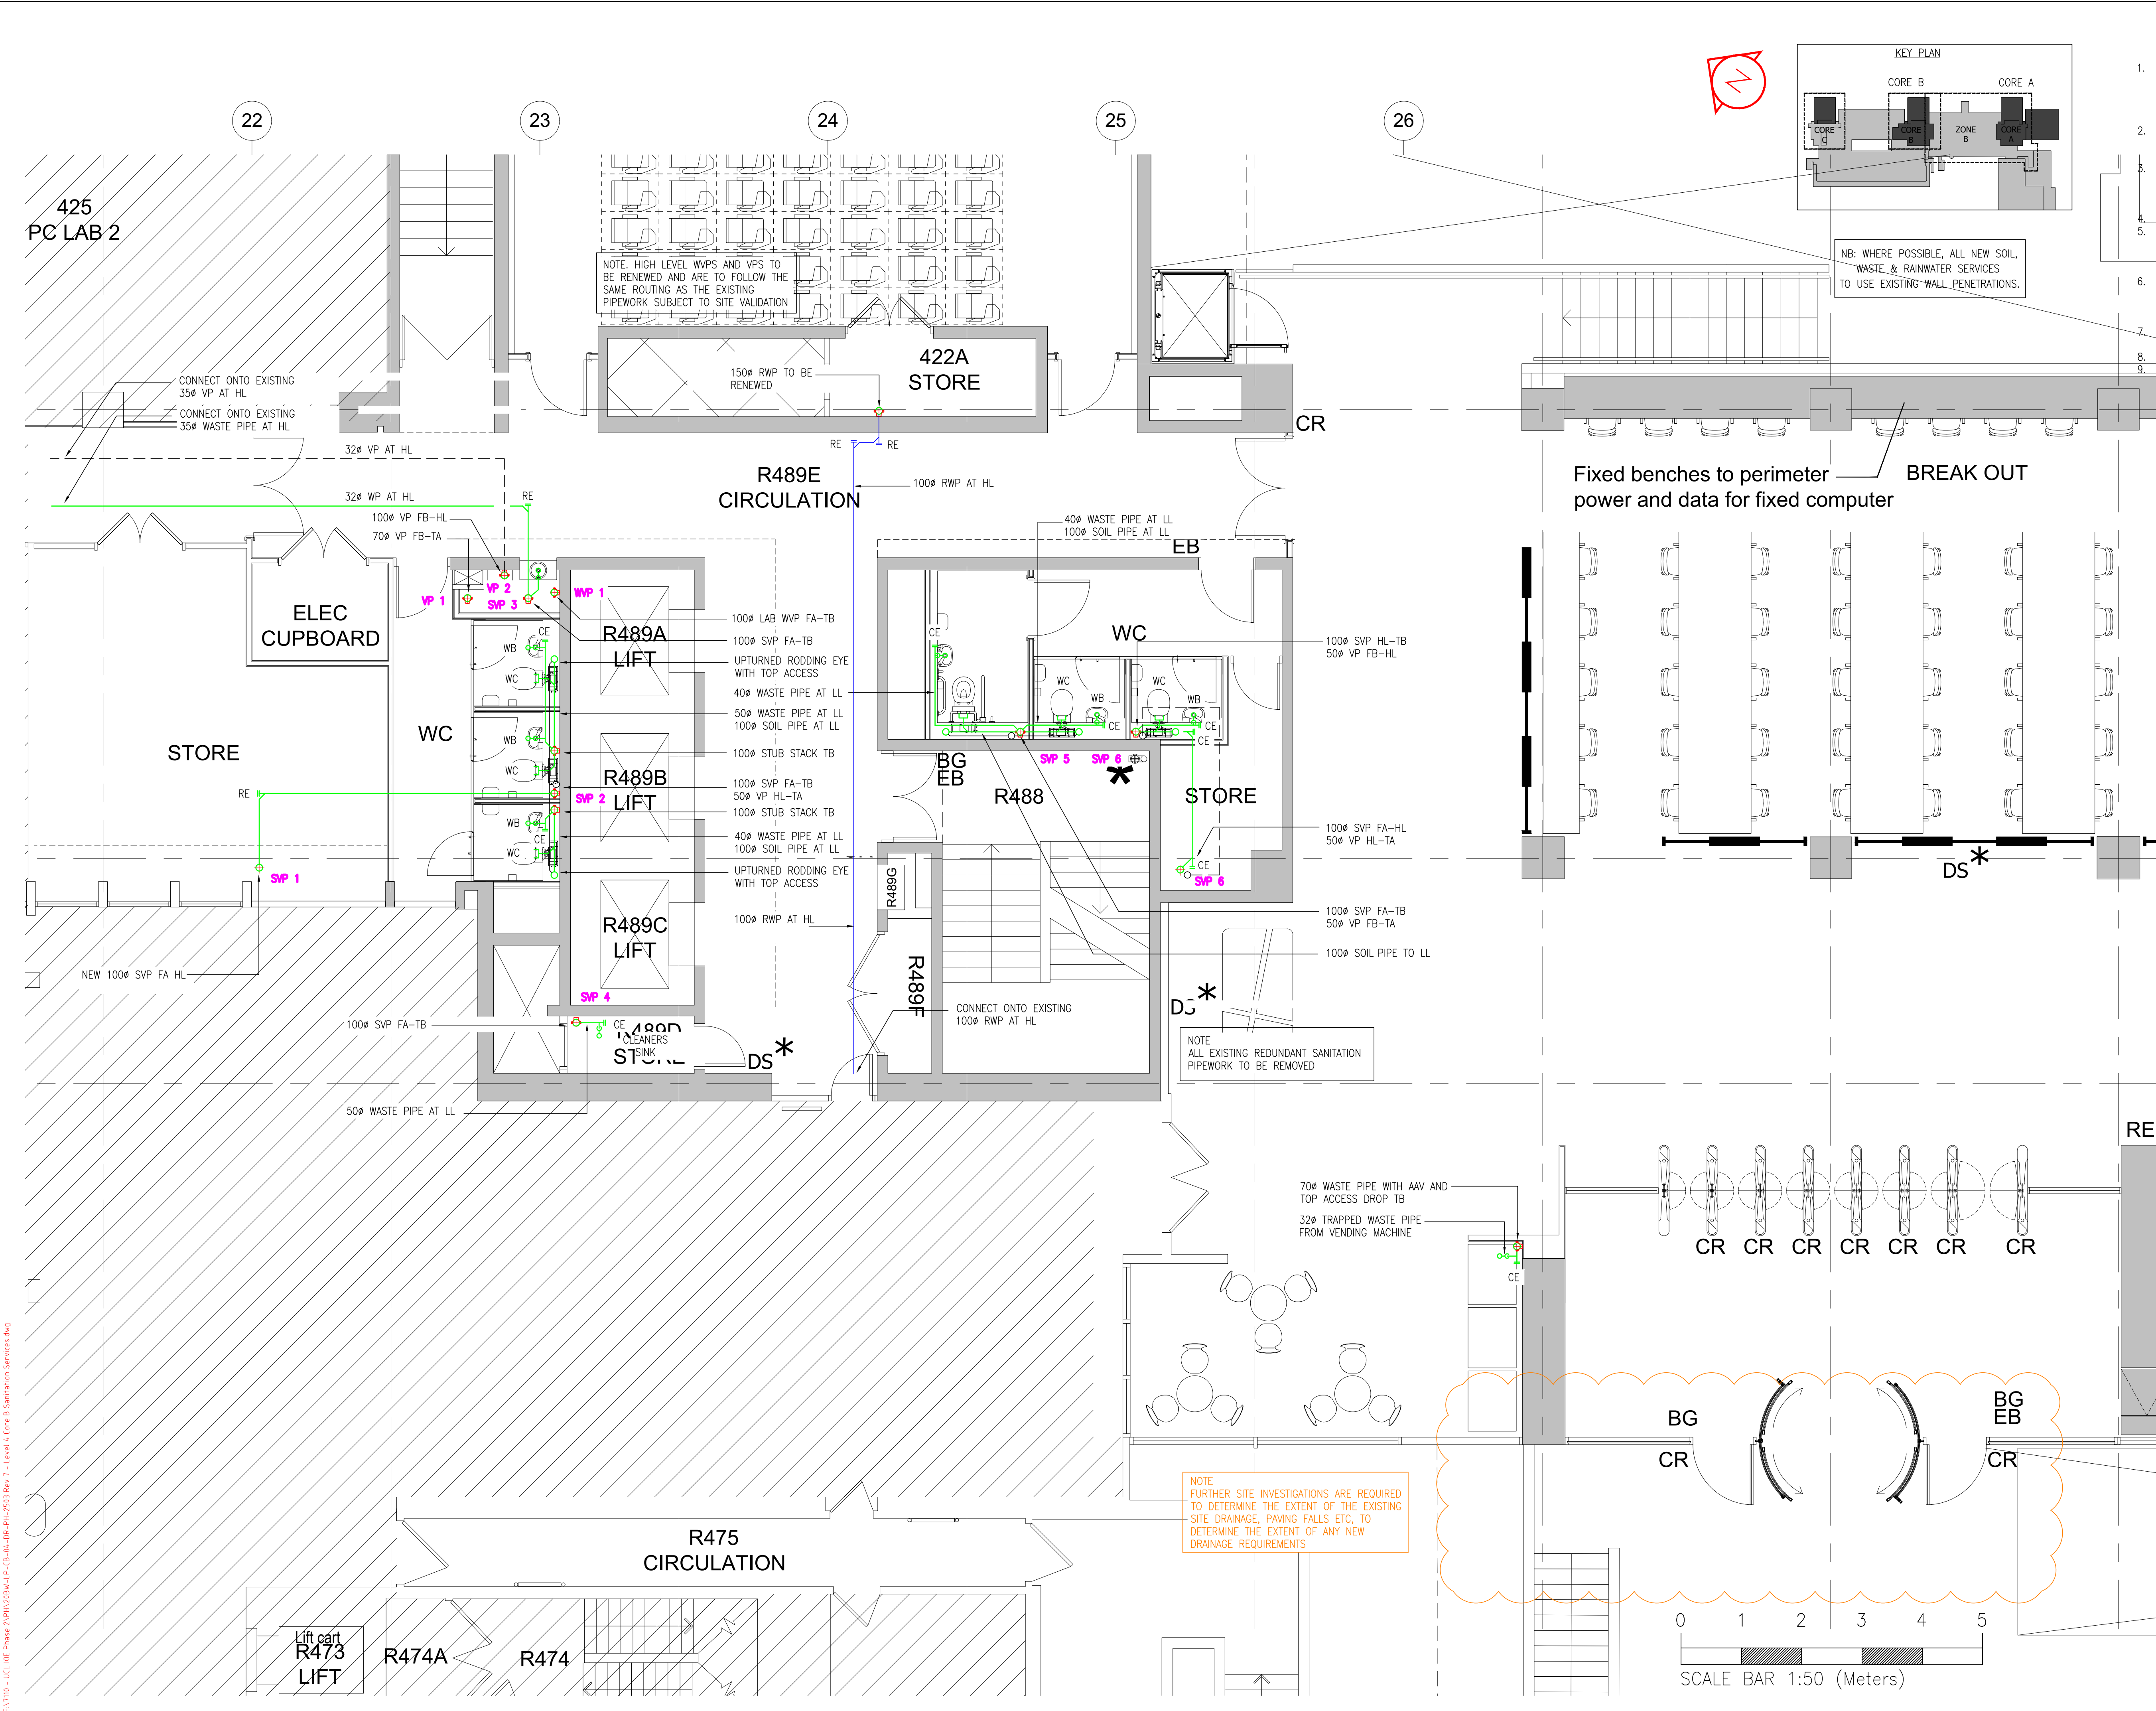

SANITATION SERVICES NOTES:

- THIS DRAWING IS ISSUED FOR DESIGN INTENT ONLY AND IT IS THE RESPONSIBILITY OF THE CONTRACTOR TO DETAIL THE SETTING OUT AND CO-ORDINATION OF THE SERVICES WITH THE BUILDING FABRIC DETAILS.
- THE WHOLE OF THE SANITARY SERVICES INSTALLATION AND SHALL COMPLY WITH BS EN 12056, BS EN 752 AND THE LOCAL AUTHORITY REQUIREMENTS.
- THIS DRAWING IS TO BE READ IN CONJUNCTION WITH THE MECHANICAL, ELECTRICAL, STRUCTURAL, ARCHITECTURAL AND ALL OTHER PUBLIC HEALTH DRAWINGS.
- DO NOT SCALE FROM THIS DRAWING.
- THE PIPEWORK IS TO BE FIRE STOPPED WHEN PENETRATING COMPARTMENT WALLS AND FLOORS.
CAST IRON & COPPER - FIBRE GLASS PACK WITH CONCRETE BACKFILL.
- DEPTH OF TRAP SEAL AS FOLLOWS:
LAVATORY BASINS - 32mmØ x 75mm SEAL
SINKS - 40mmØ x 75mm SEAL
SHOWERS - 40mmØ x 50mm SEAL
- ALL PIPEWORK IS TO BE SUPPORTED IN ACCORDANCE WITH THE MANUFACTURERS RECOMMENDATIONS.
- ALL EXPOSED PIPEWORK TO BE CHROMIUM PLATED.
- REFER TO SCHEDULES FOR PIPEWORK MATERIALS.

LEGEND

WP	WASTE PIPE
WHB	WASH HAND BASIN
WC	WATER CLOSET (EUROPEAN)
UR	URINAL
AC	ACCESS
RE	RODDING EYE
VP	VENT PIPE
ASP	ANTI-SYPHON PIPE
BWP	BLACK WATER PIPE (FOUL)
GWP	GREY WATER PIPE
RWP	RAINWATER PIPE
RWO	RAINWATER OUTLET
SVP	SOIL VENT PIPE
HL	HIGH LEVEL
LL	LOW LEVEL
TA	TO ABOVE
TB	TO BELOW
FA	FROM ABOVE
FB	FROM BELOW
CI	CAST IRON

SOIL & WASTE
RAIN WATER
VENT
ANTI-SYPHON

NB: WHERE POSSIBLE, ALL NEW SOIL, WASTE & RAINWATER SERVICES TO USE EXISTING WALL PENETRATIONS.

NB: ALL HATCHED AREAS ARE NOT PART OF PHASE 2 WORKS. EXISTING CEILINGS TO BE REMOVED LOCALLY TO PERMIT INSTALLATION OF NEW SERVICES. CEILINGS TO BE REINSTATED TO THE SAME STANDARD PRE-WORKS. ANY DAMAGE INCURRED TO BE AT THE SUBCONTRACTORS EXPENSE.

7	10.07.20	FINAL STAGE 4 ISSUE	CAD
6	12.06.20	FINAL STAGE 4 ISSUE	CAD
5	04.06.20	STAGE 4 ISSUE	CAD
4	07.05.20	STAGE 4 ISSUE RECEPTION	CAD
3	27.04.20	STAGE 4 ISSUE	CAD
2	08.04.20	STAGE 4 ISSUE	CAD
1	03.04.20	STAGE 4 ISSUE	CAD
0	28.02.20	STAGE 4 DRAFT ISSUE	CAD

Based on architects drawing
XR-04-DR-A-2405

Issue status
STAGE 4

Project
UCL IOE, 20 BEDFORD WAY
PHASE 2

Title
LEVEL 4 CORE B
SANITATION SERVICES LAYOUT

Scale
1:50@A0

Designed By
TH

Checked by
AJ

Date
NOV'19

building services consultants
Fifth Floor, 100 Old Broad Street, London, EC2N 1AR
T +44 (0)20 7500 4850
F +44 (0)20 7500 4851
E info@longandpartners.co.uk
W www.longandpartners.co.uk

7110-20BW-
LP-CB-04-DR-PH-2503 7

Copyright reserved. This drawing may not be used or reproduced without written consent. Dimensions should not be scaled from this drawing.