


FOR PLANNING

- THIS DRAWING HAS BEEN PREPARED SOLELY FOR THE PURPOSES OF MAKING A PLANNING APPLICATION.
- IT DOES NOT PERTAIN TO SHOW CONSTRUCTION INFORMATION FOR THE PURPOSE OF TENDERING OR BUILDING NOR DOES IT PERTAIN TO SHOW ALL INFORMATION REQUIRED FOR COMPLIANCE WITH BUILDING REGULATIONS.
- EXCEPT FOR THE PURPOSES OF PLANNING PERMISSION, DO NOT SCALE FROM DRAWING.

A	Amendments to Fenestrations	POS	10/12/21
Rev:	Description:	Drawn:	Date:


healycornelius interiors architecture technology		CIAT CHARTERED PRACTICE	No. 5 St. John's Lane London EC1M 4BH W www.healycornelius.com E info@healycornelius.com		Drawing Title: Proposed Front / Street Plans	
Client: Houshang Sakhai		Scale: 1:50 @ A3		Date: 16 June 2021		Drawn: POS
Job Title: No. 76 & 78 Highgate Road London NW5 1PB		Drawing Number: 21-655-PL-110		Rev: A		

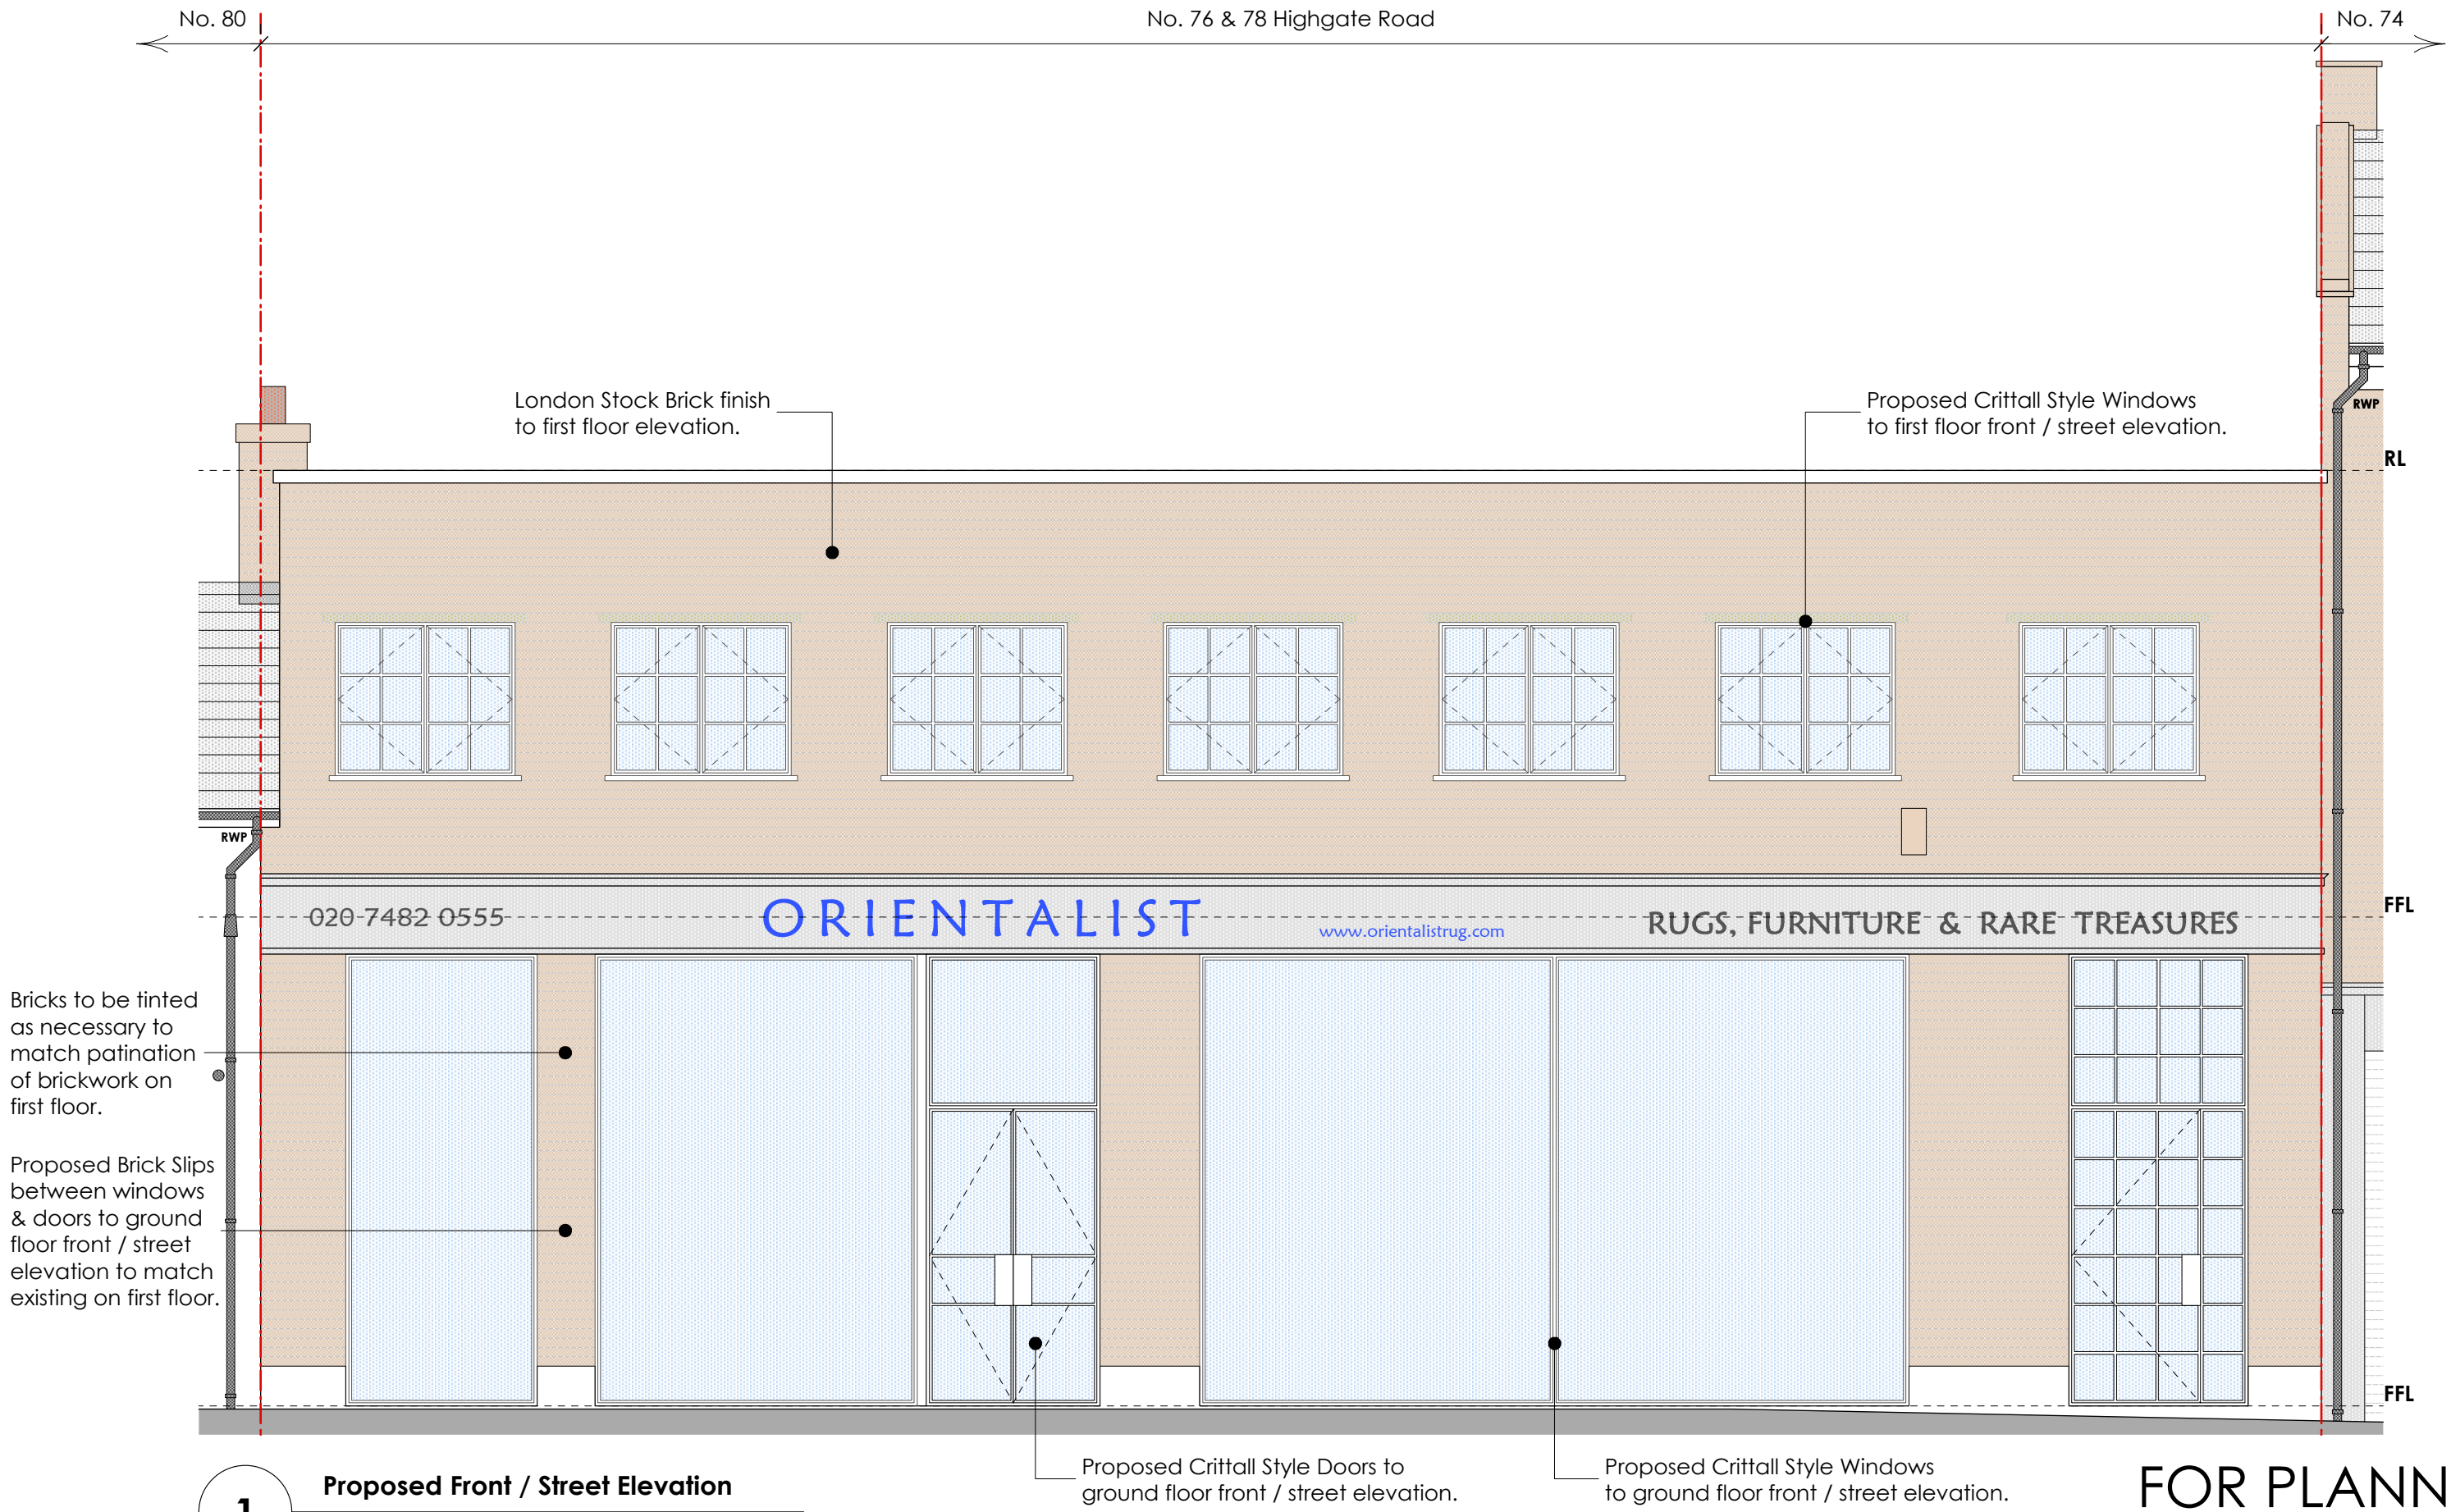

- THIS DRAWING HAS BEEN PREPARED SOLELY FOR THE PURPOSES OF MAKING A PLANNING APPLICATION.
- IT DOES NOT PERTAIN TO SHOW CONSTRUCTION INFORMATION FOR THE PURPOSE OF TENDERING OR BUILDING NOR DOES IT PERTAIN TO SHOW ALL INFORMATION REQUIRED FOR COMPLIANCE WITH BUILDING REGULATIONS.
- EXCEPT FOR THE PURPOSES OF PLANNING PERMISSION, DO NOT SCALE FROM DRAWING.

A	Amendments to Fenestrations	POS	10/12/21
Rev:	Description:	Drawn:	Date:

healycornelius interiors architecture technology		CIAT CHARTERED PRACTICE		No. 5 St. John's Lane London EC1M 4BH W www.healycornelius.com E info@healycornelius.com	
Client:		Houshang Sakhai		Drawing Title:	
Job Title:		No. 76 & 78 Highgate Road London NW5 1PB		Scale:	
				Date:	
				Drawing Number:	
				Rev:	
				21-655-PL-120	
				A	
				Proposed Front / Street Elevation	
				1:50 @ A3	
				16 June 2021	
				POS	

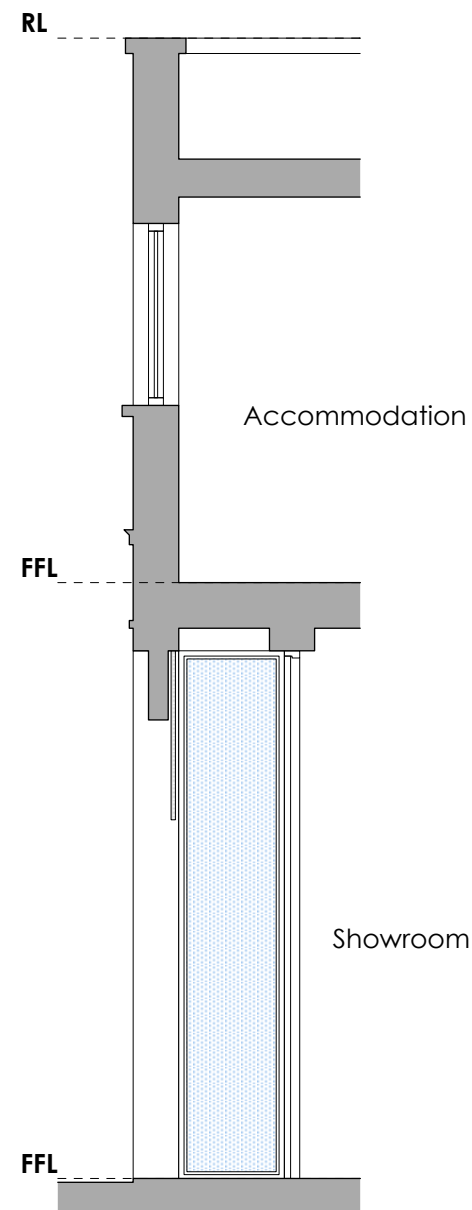


1 Existing Front / Street Section
scale: 1:50 @ A3

Proposed Crittall Style Windows to first floor front / street elevation.

Proposed Crittall Style Windows & Doors to ground floor front / street elevation.

Door to showroom recessed as illustrated to match existing.

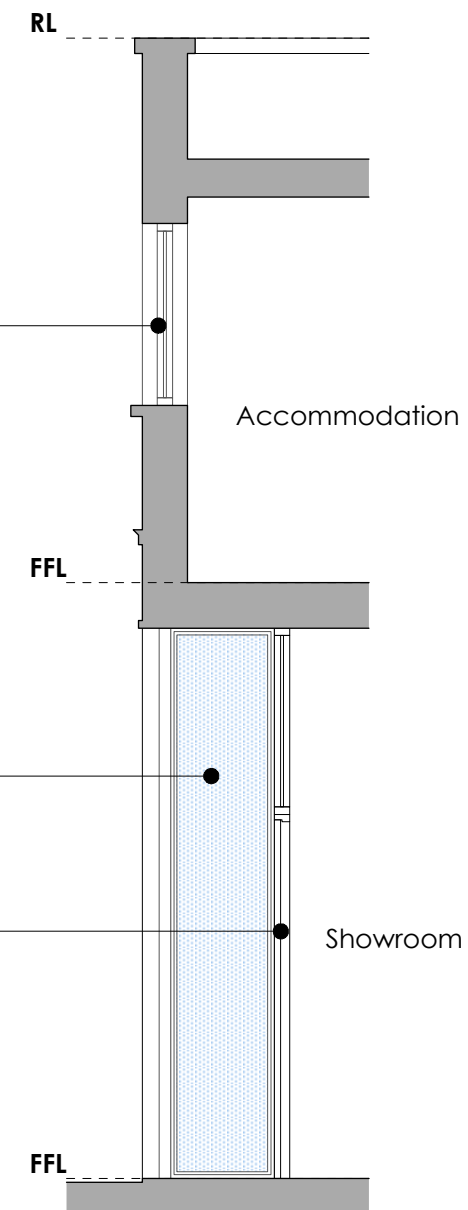


2 Proposed Front / Street Section
scale: 1:50 @ A3

FOR PLANNING

- THIS DRAWING HAS BEEN PREPARED SOLELY FOR THE PURPOSES OF MAKING A PLANNING APPLICATION.
- IT DOES NOT PERTAIN TO SHOW CONSTRUCTION INFORMATION FOR THE PURPOSE OF TENDERING OR BUILDING NOR DOES IT PERTAIN TO SHOW ALL INFORMATION REQUIRED FOR COMPLIANCE WITH BUILDING REGULATIONS.
- EXCEPT FOR THE PURPOSES OF PLANNING PERMISSION, DO NOT SCALE FROM DRAWING.

A	Amendments to Fenestrations	POS	10/12/21
Rev:	Description:	Drawn:	Date:

<div>healycornelius</div> <div>interiors architecture technology</div>		<div>CIAT</div> <div>CHARTERED PRACTICE</div> <div>T +44(0)20 7404 7771</div>	<div>No. 5 St. John's Lane</div> <div>London EC1M 4BH</div> <div>W www.healycornelius.com</div> <div>E info@healycornelius.com</div>	<div>Drawing Title:</div> <div>Existing & Proposed Front / Street Section</div>		
<div>Client:</div> <div>Houshang Sakhai</div>		<div>Scale:</div> <div>1:50 @ A3</div>		<div>Date:</div> <div>16 June 2021</div>	<div>Drawn:</div> <div>POS</div>	
<div>Job Title:</div> <div>No. 76 & 78 Highgate Road London NW5 1PB</div>		<div>Drawing Number:</div> <div>21-655-PL-130</div>			<div>Rev:</div> <div>A</div>	

RIBA Stage: 3

© healycornelius design 2021