
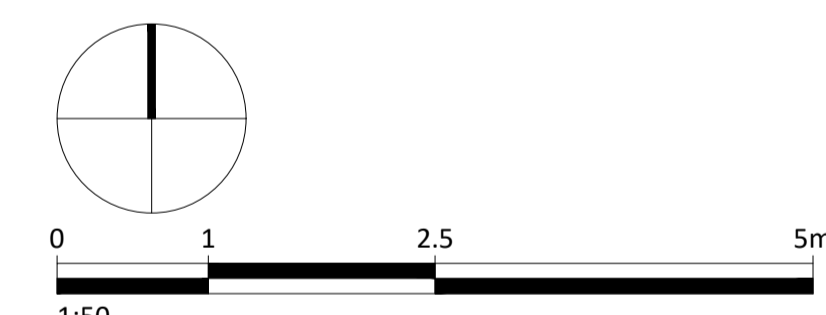


— Denotes 'Changed / Revised' information
 — Denotes 'On Hold / In Abeyance' information

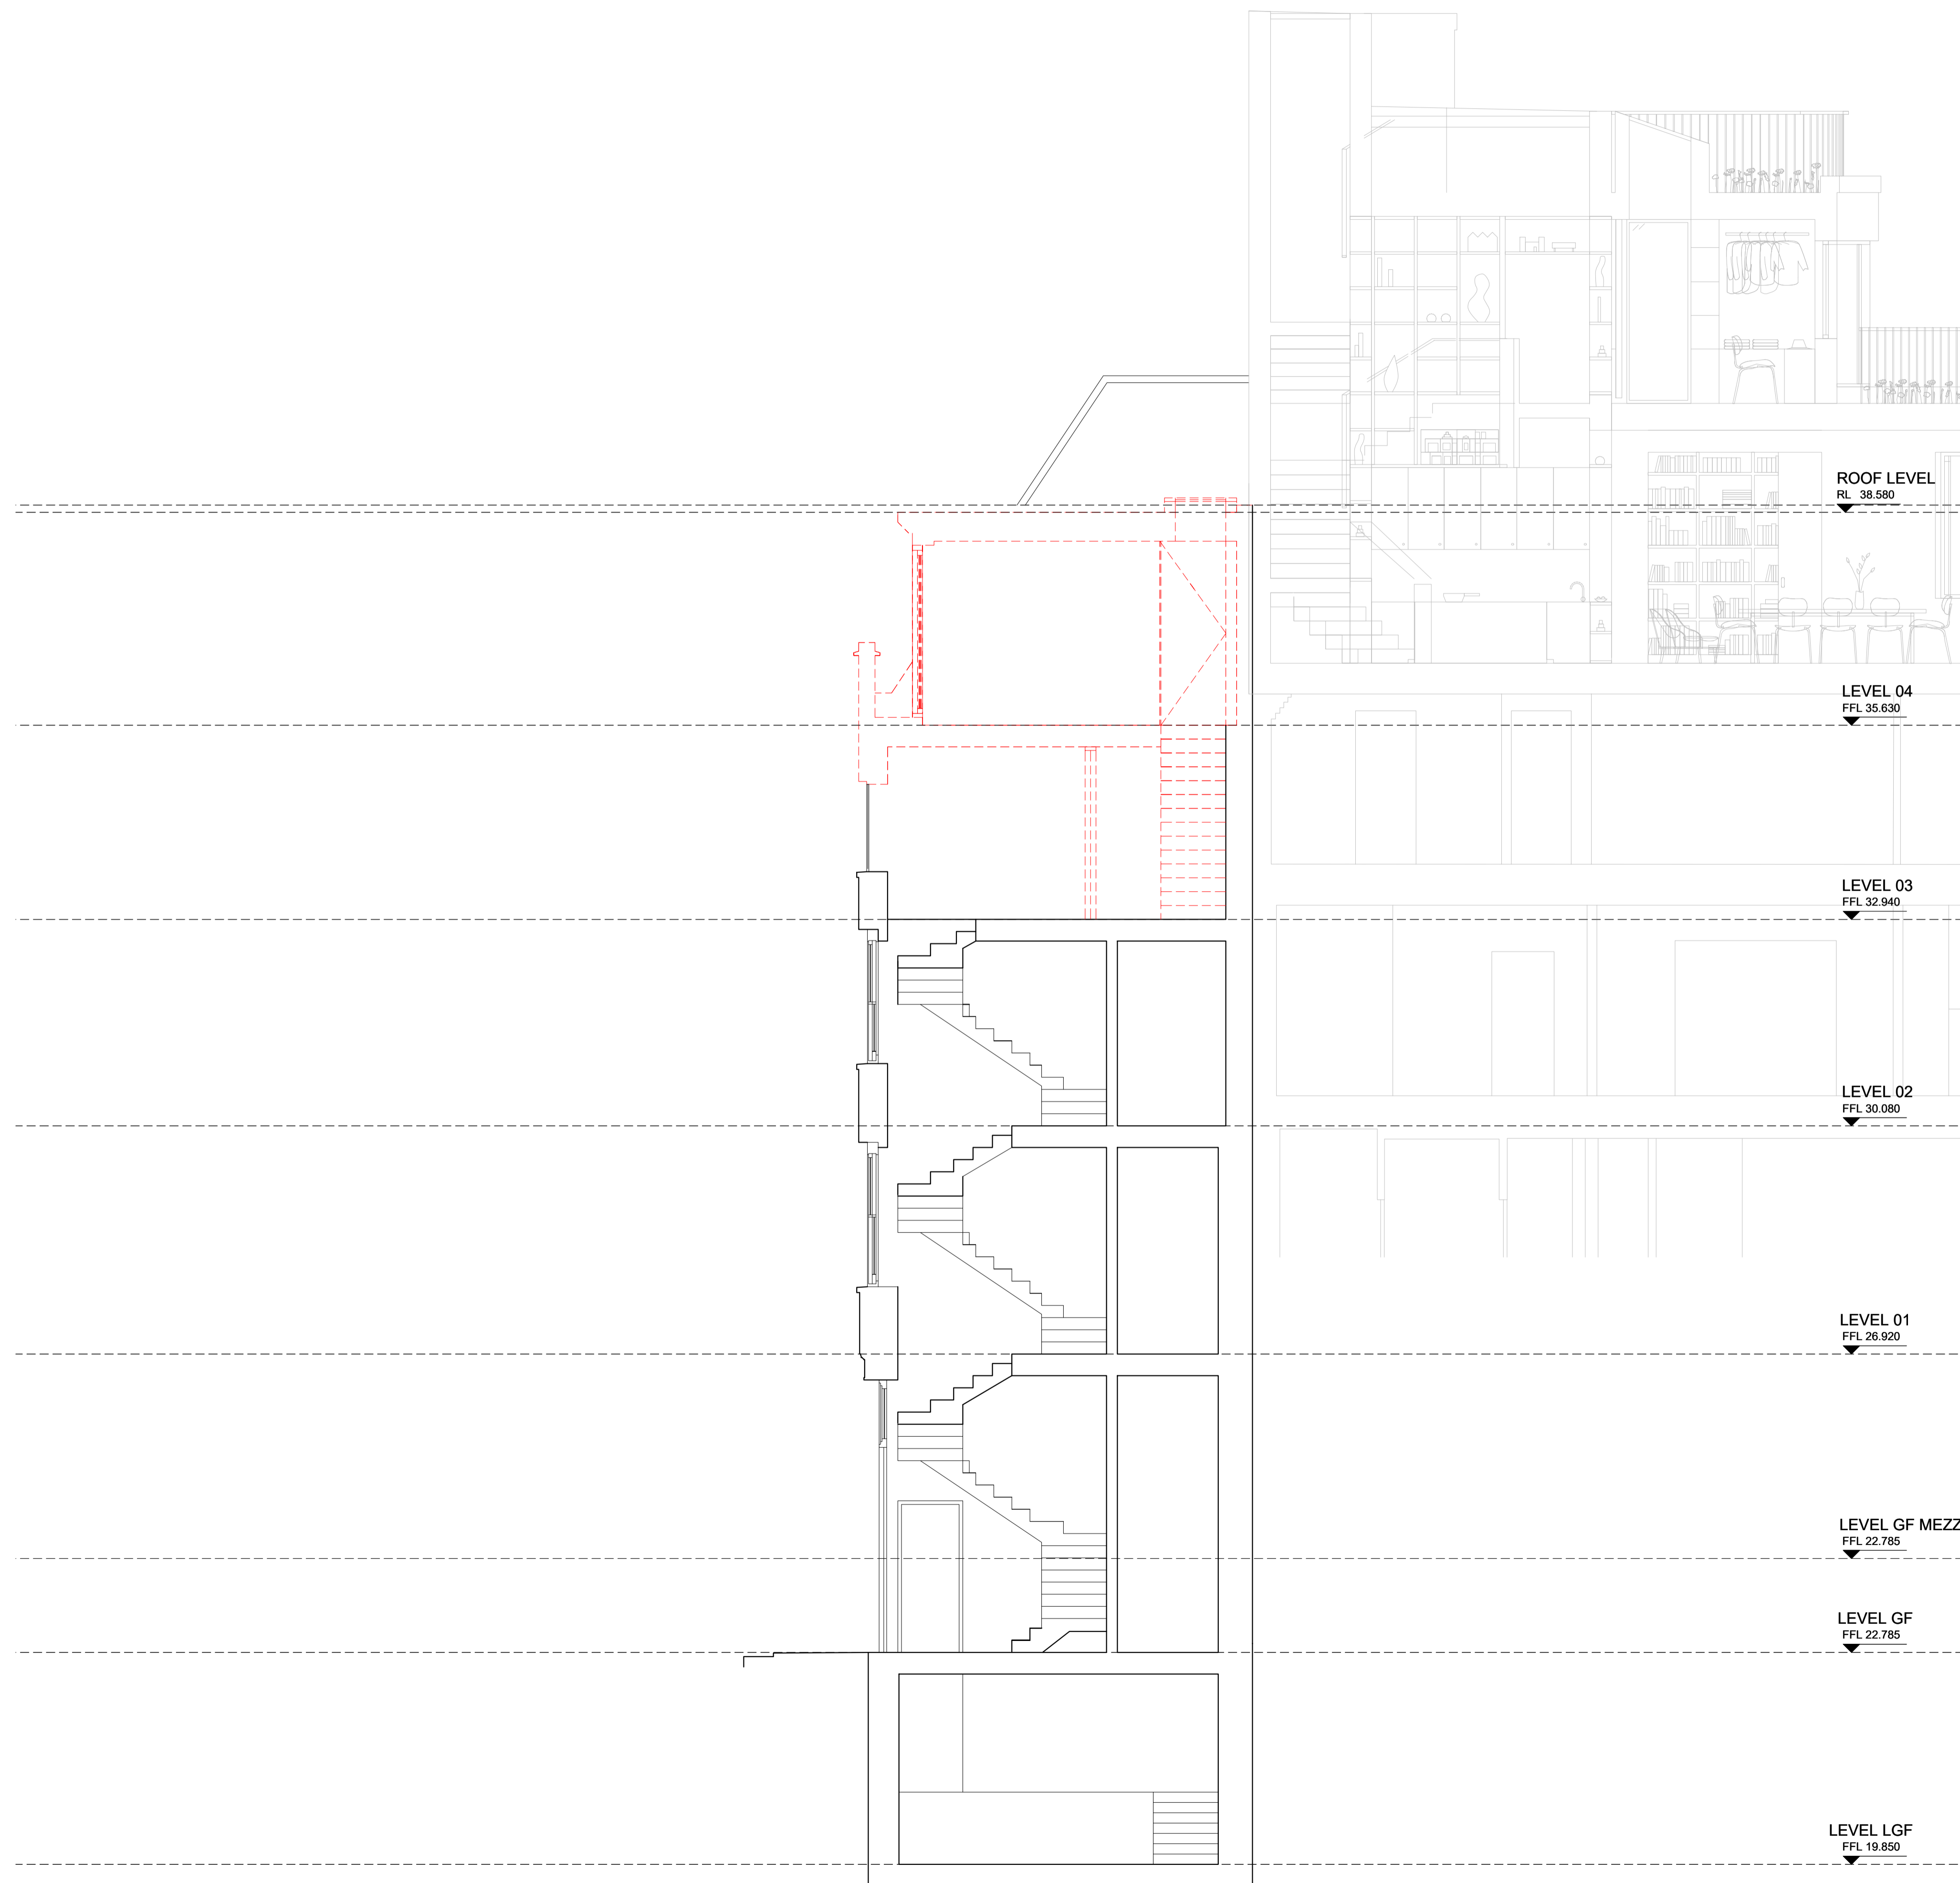

1:50
Planning
 Rev. Description. By Date
 P --- For Information --- M.H 24.03.21

Client
Gil Levy

Project
18 Stukeley St.

Title
Section B-B Demolition

Drawing No. Rev.
18STU-0351 P----

Project No.	Scale	1:50 @ A1	1:100 @ A3
123	Drawn M.H	Checked M.H	Date 24.03.2021

Do not scale from this drawing. All dimensions should be checked and confirmed on site before the commencement of work. All discrepancies must be reported. Subcontractors must verify all dimensions on site before making a shop drawing or commencing manufacturing. This drawing is subject to copyright. ©

elca 28 Navarino Road,
 London, E8 1AD
 T +44 (0)784 816 8101
 E studio@elca.works