
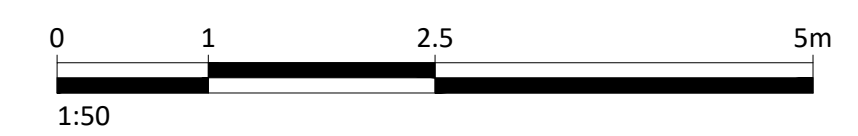


— Denotes 'Changed / Revised' information
 — Denotes 'On Hold / In Abeyance' information

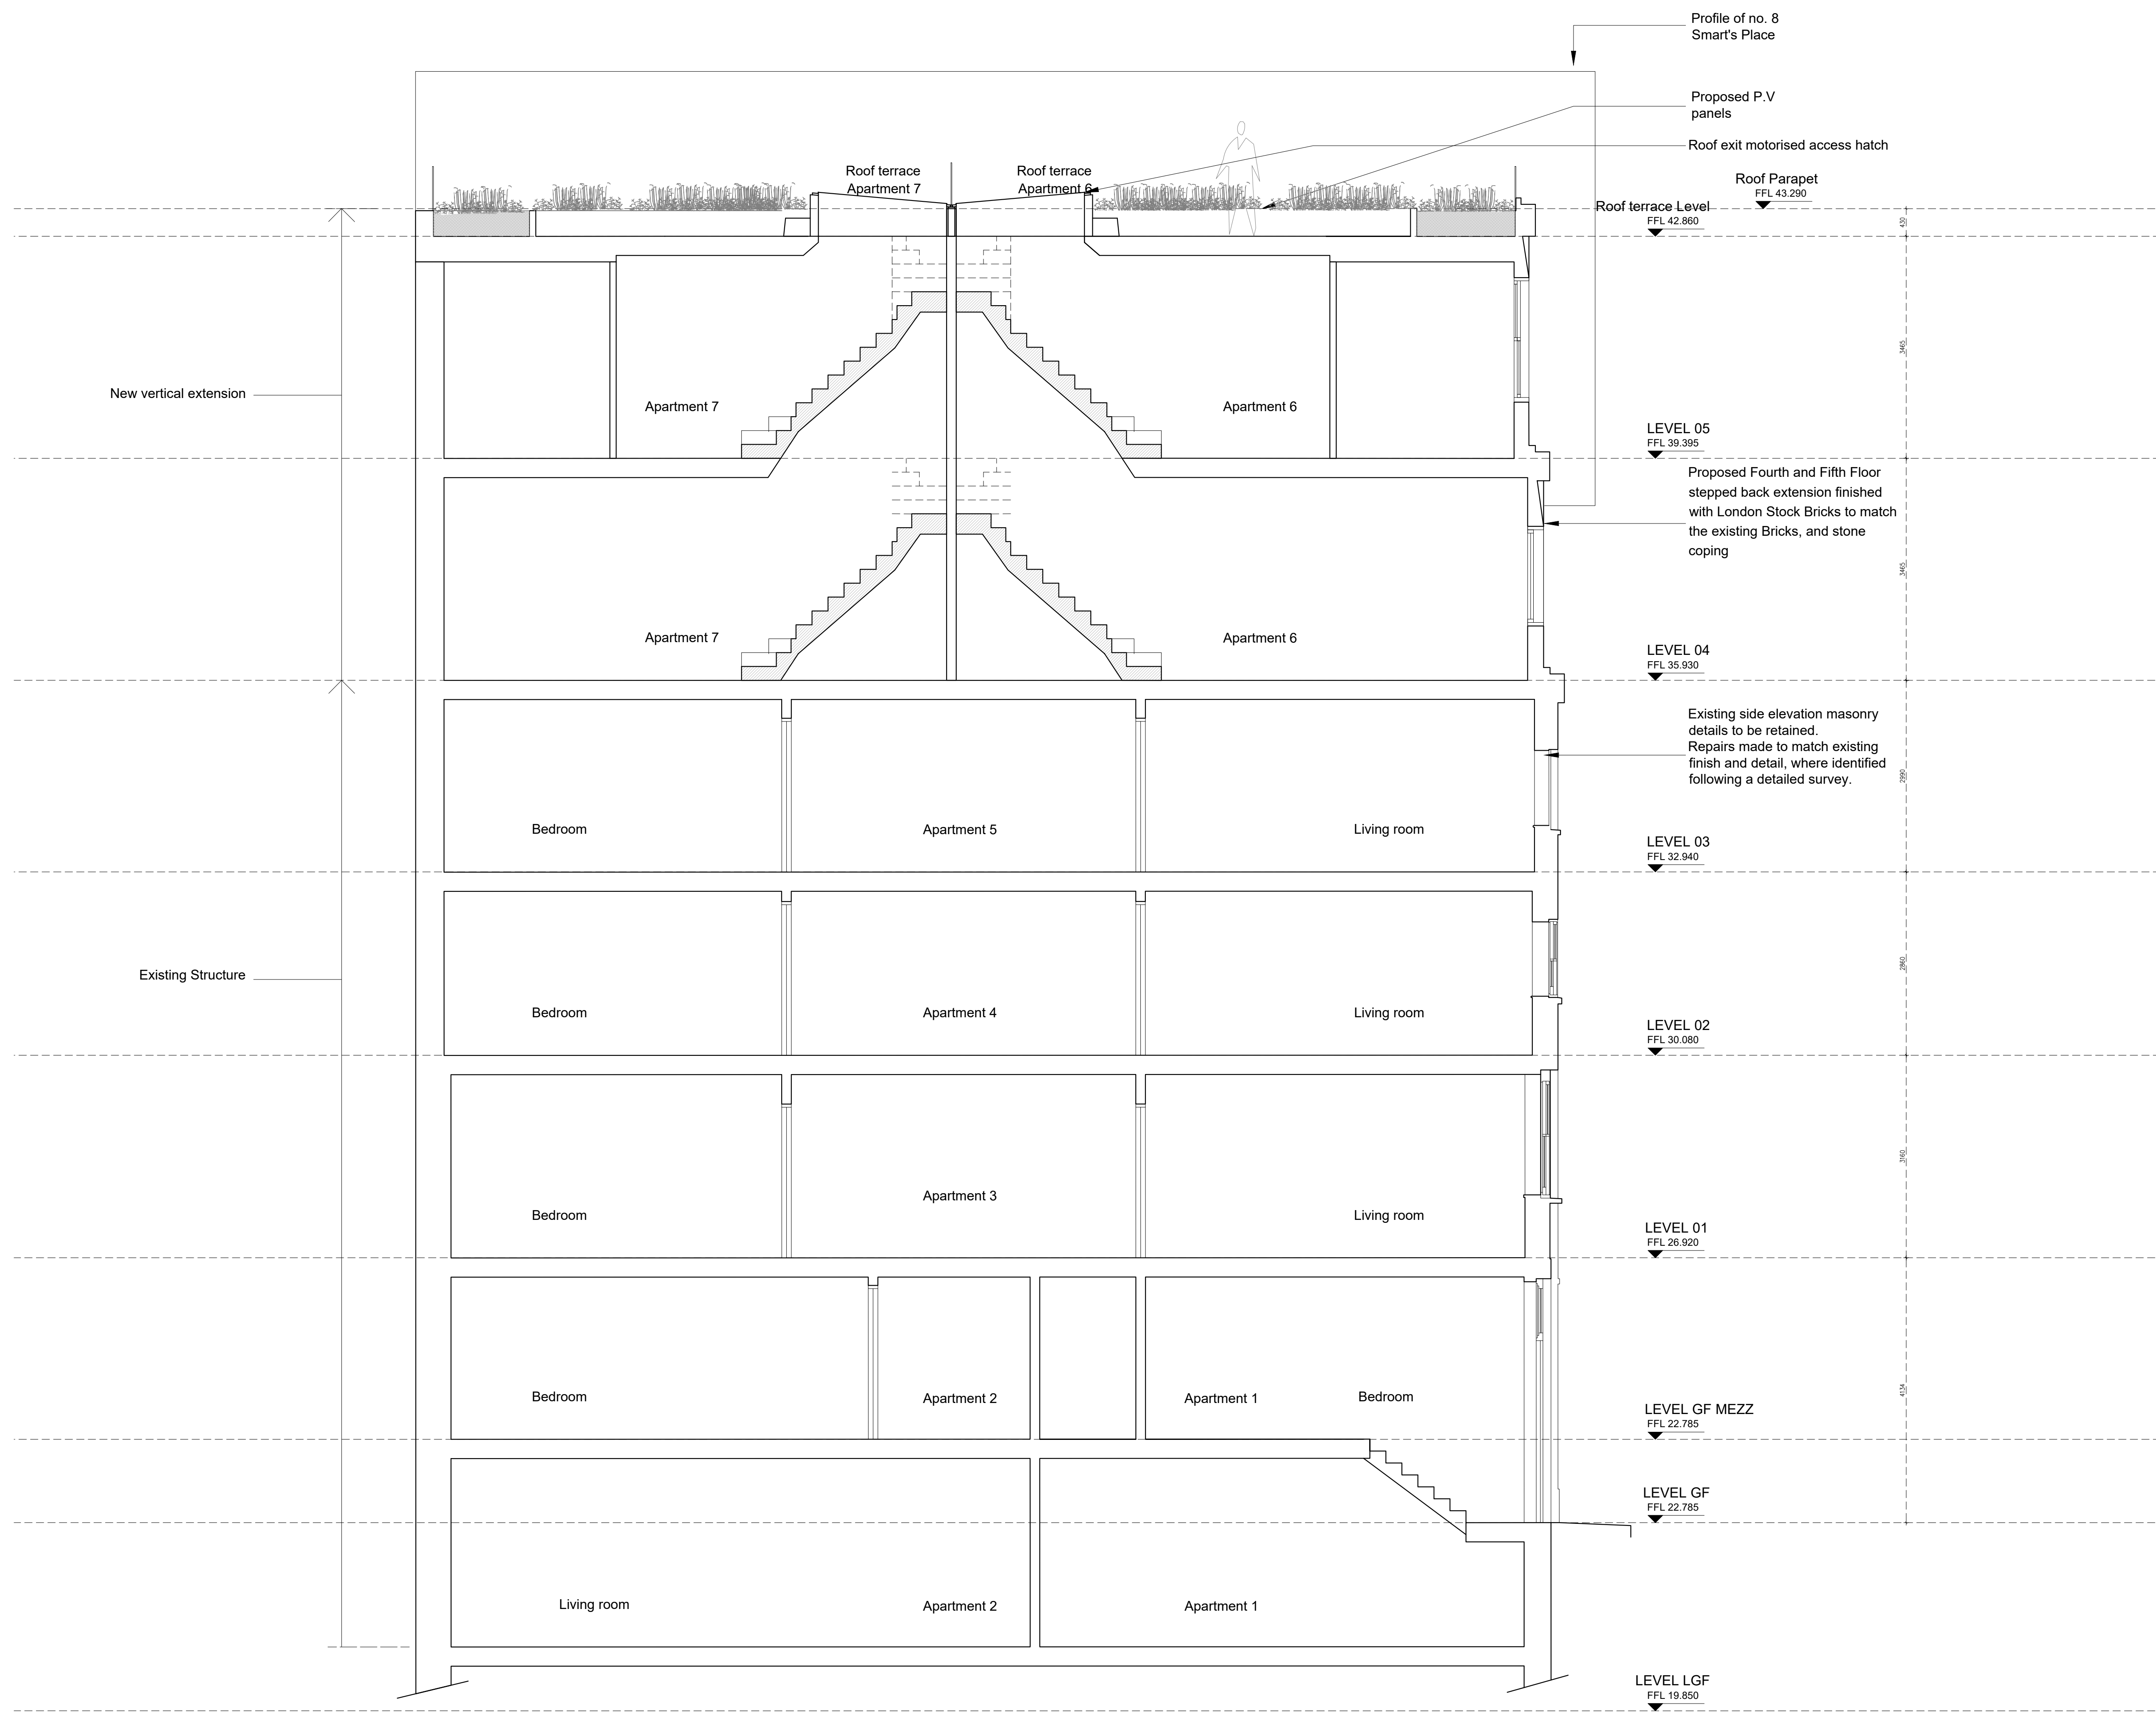

Planning

| Rev. | Description | By | Date |
|------|----------------------|-----|----------|
| P 7 | For Information ---- | M.H | 03.11.21 |

Client
Gil Levy

Project
18 Stukeley St.

Title
Section A-A - Proposed

| Drawing No. | Rev. |
|-------------------|-----------|
| 18STU-1150 | P7 |

| Project No. | Scale | 1:50 @ A1 | 1:100 @ A3 |
|-------------|-------|-----------|------------|
| 123 | M.H | M.H | 22.02.2021 |

Do not scale from this drawing. All dimensions should be checked and confirmed on site before the commencement of work. All discrepancies must be reported. Subcontractors must verify all dimensions on site before making a shop drawing or commencing manufacturing. This drawing is subject to copyright. ©