


Belmont Street

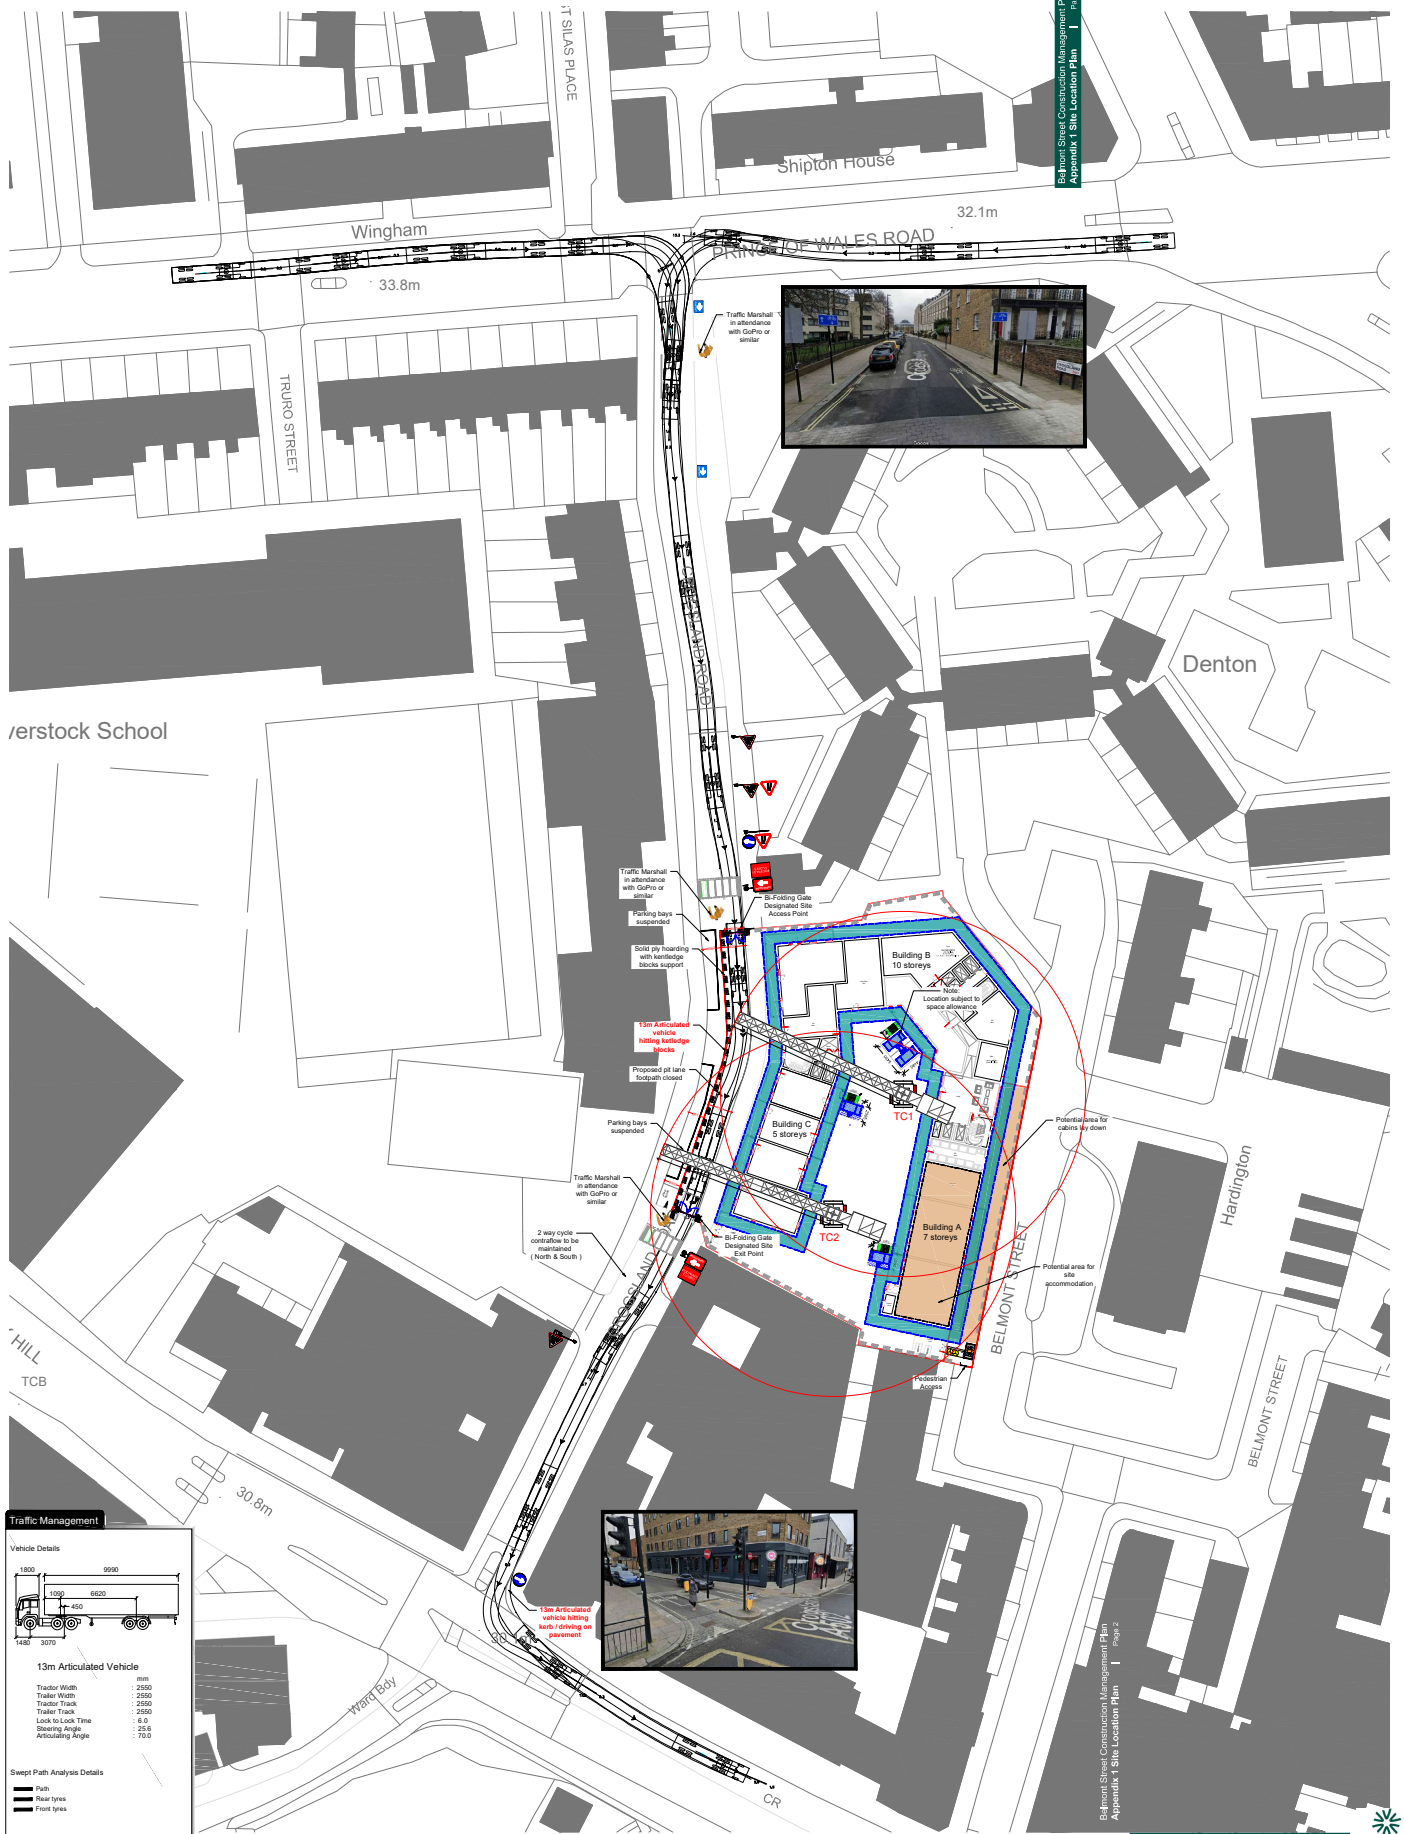

Traffic Management

Vehicle Details

13m Articulated Vehicle

- Height: 1800
- Tractor Width: 1090
- Tractor Track: 450
- Trailer Track: 2550
- Trailer Length: 6620
- Lock to Lock Time: 6.0
- Steering Angle: 25.6
- Articulating Angle: 70.0

Sweep Path Analysis Details

- Path
- Rear tyres
- Front tyres

KEY

- Timber hoarding
- Traffic Marshall
- Tower crane
- Twin hoist
- Single hoist

Title **Logistics Proposal
SPA 13m Articulated
Vehicle**

Rev **02** Drawing n. **01BS-OSLb**

Scale **NTS@A1** Date **05.07.21**

Designed by



On behalf of

