



Site Boundary

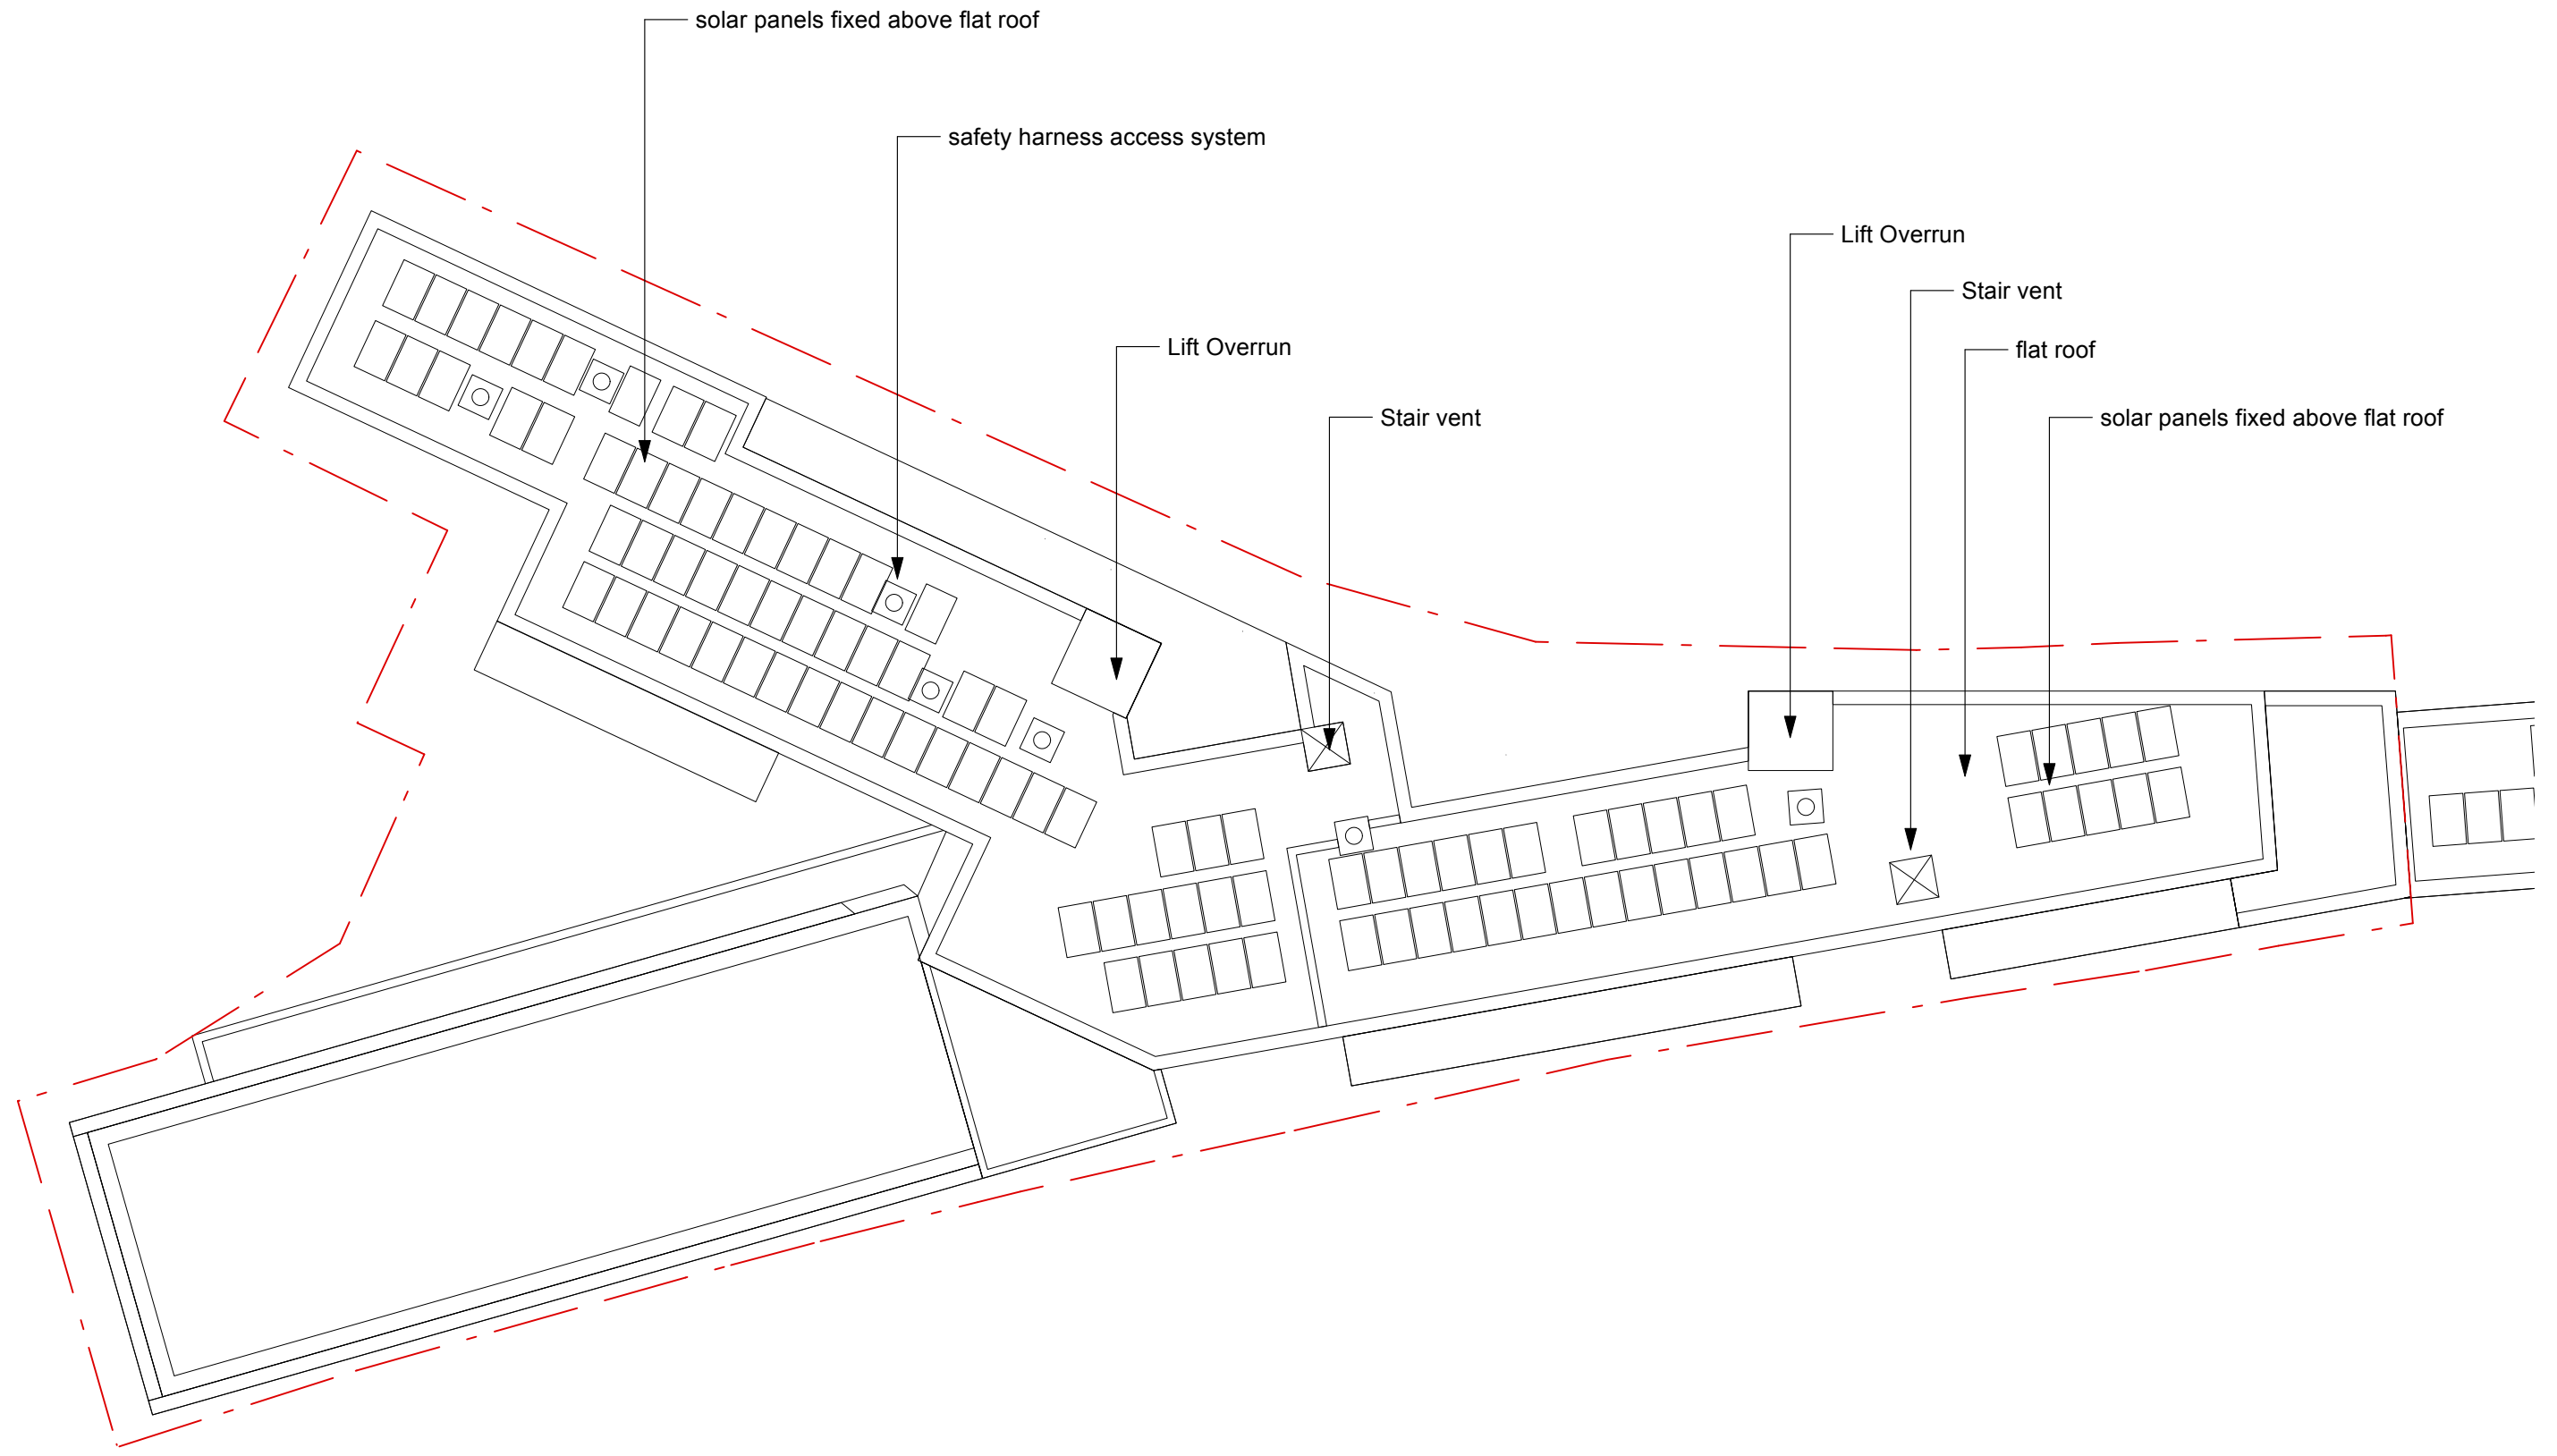

AS EXISTING

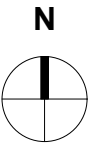