


SECTION F-F'

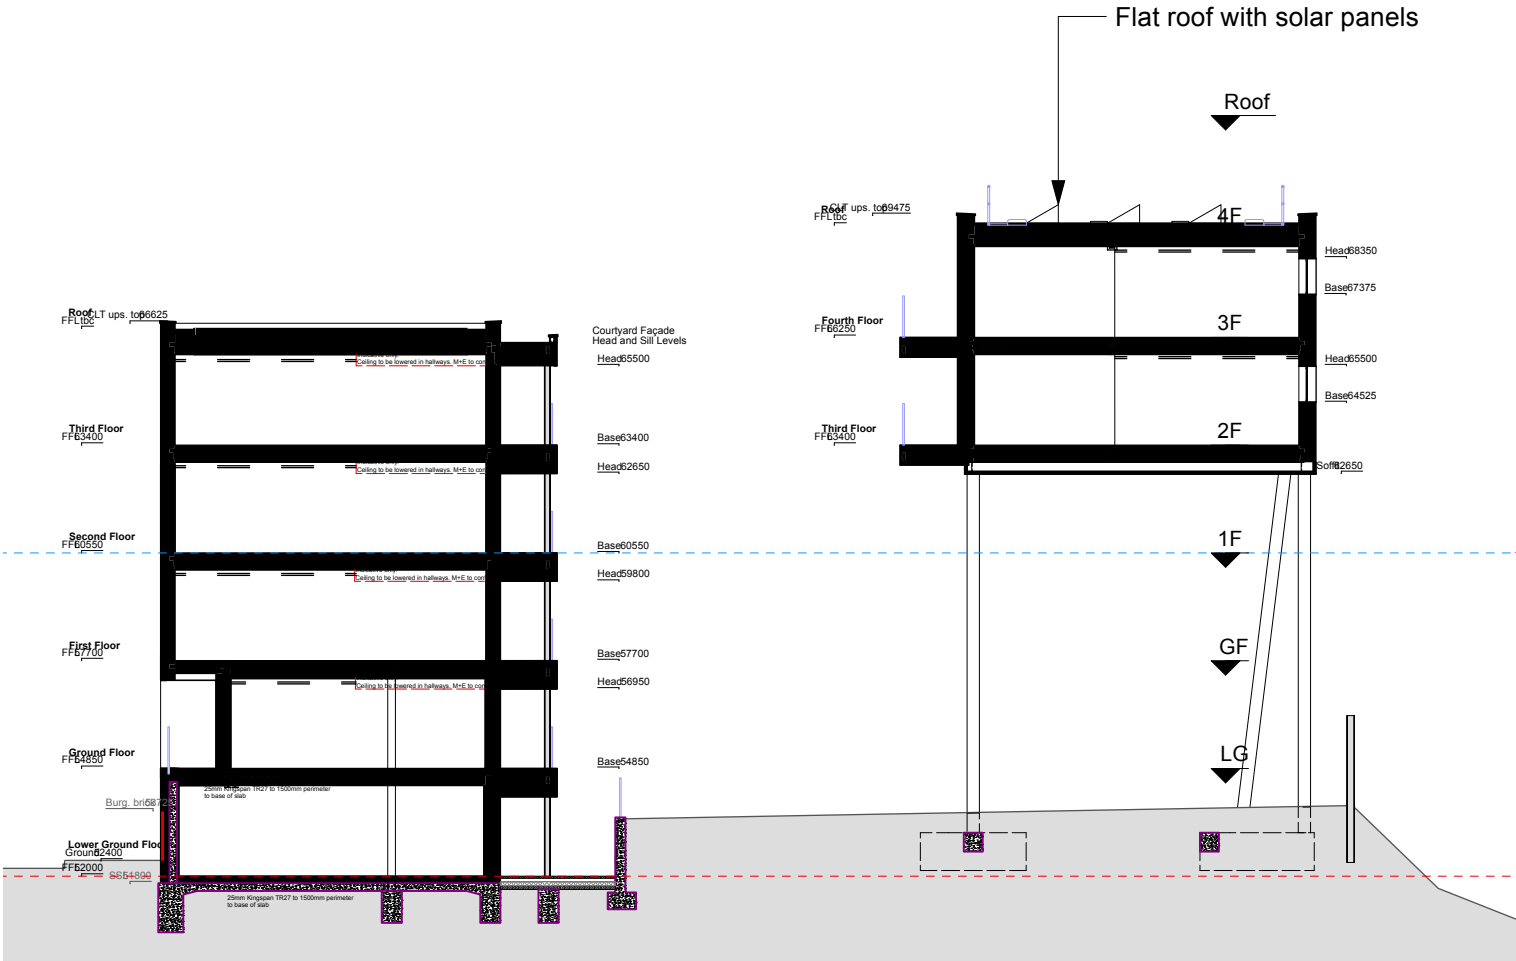

SECTION G-G'

AS EXISTING

