



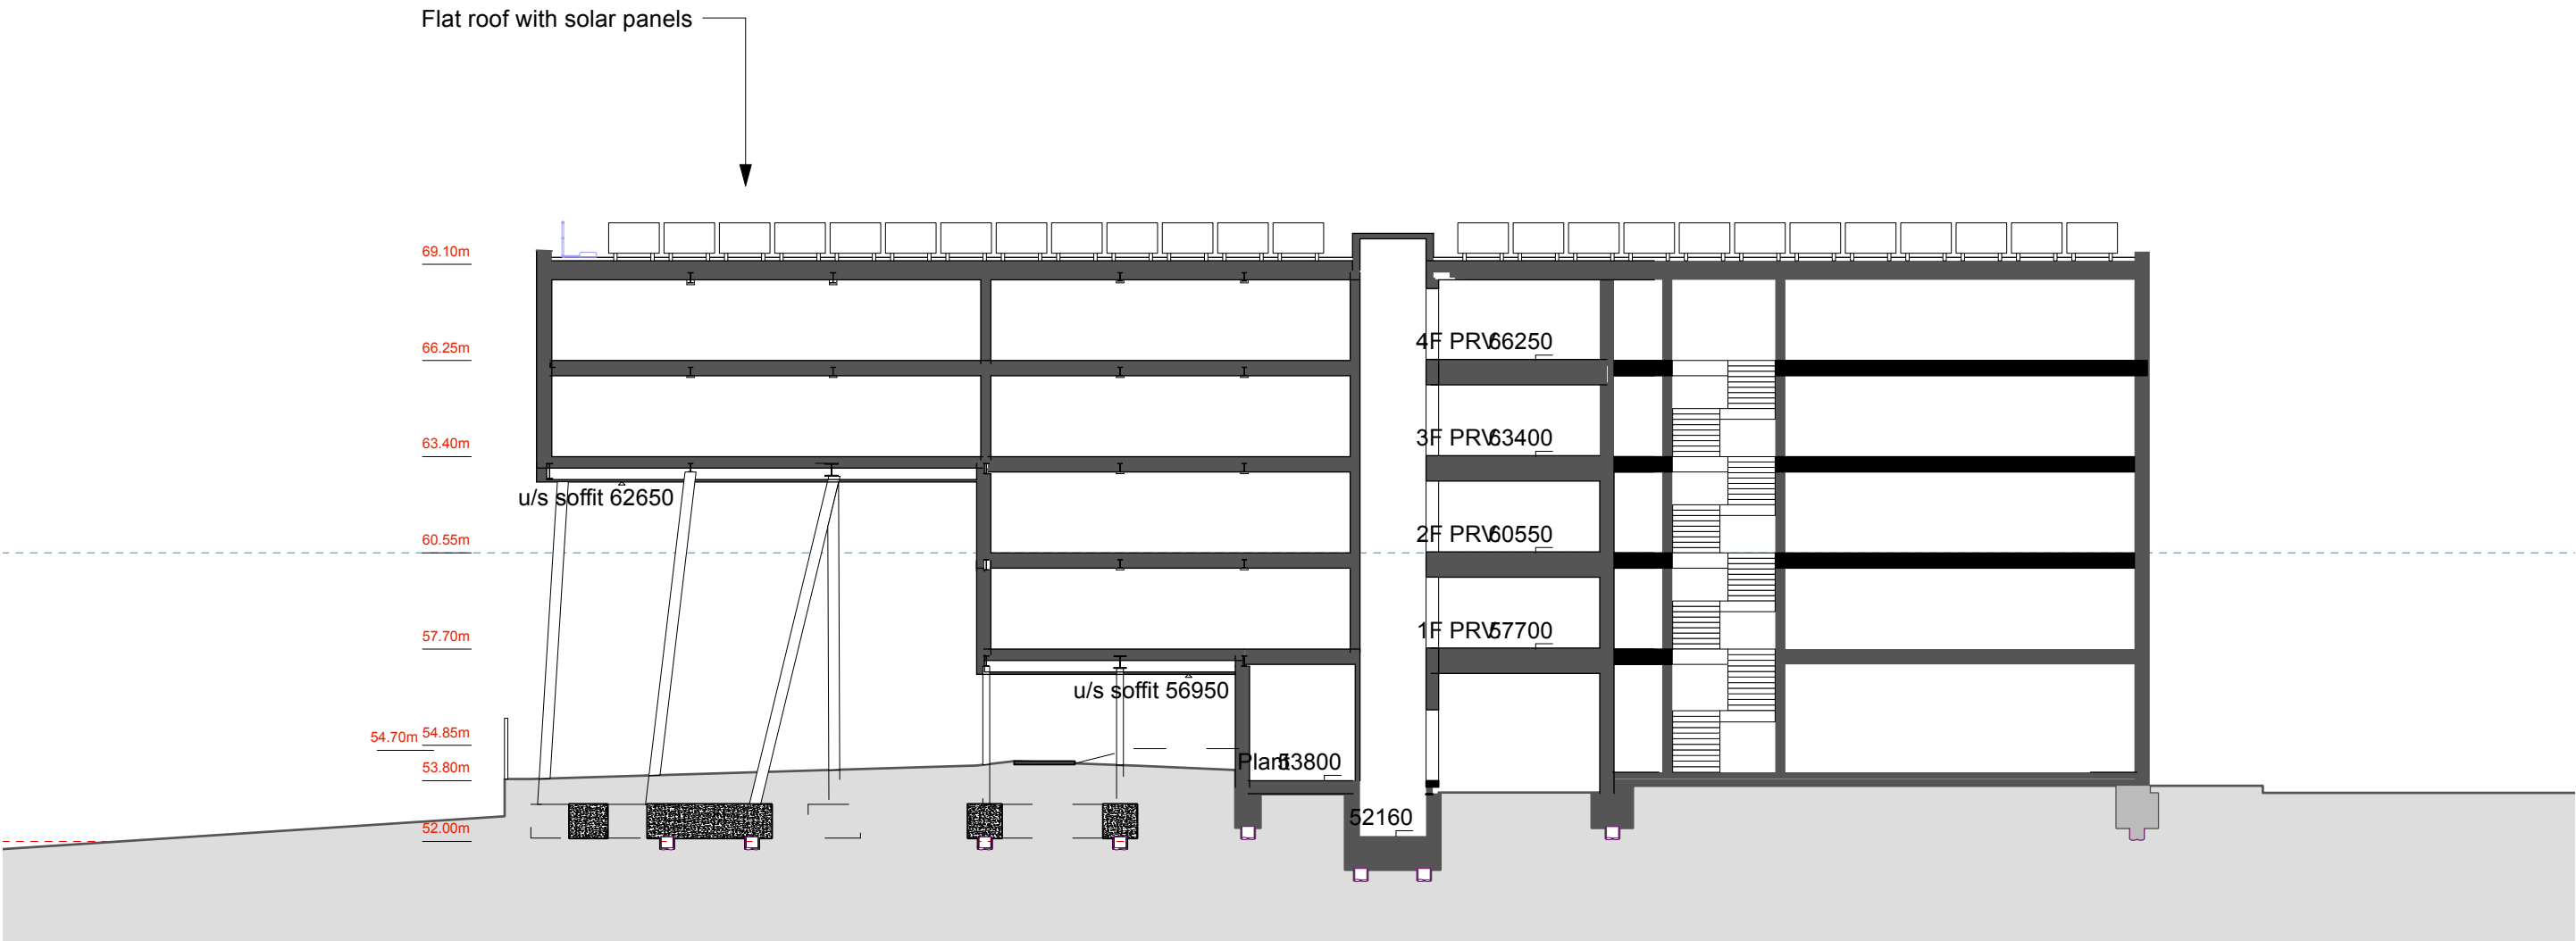

AS EXISTING

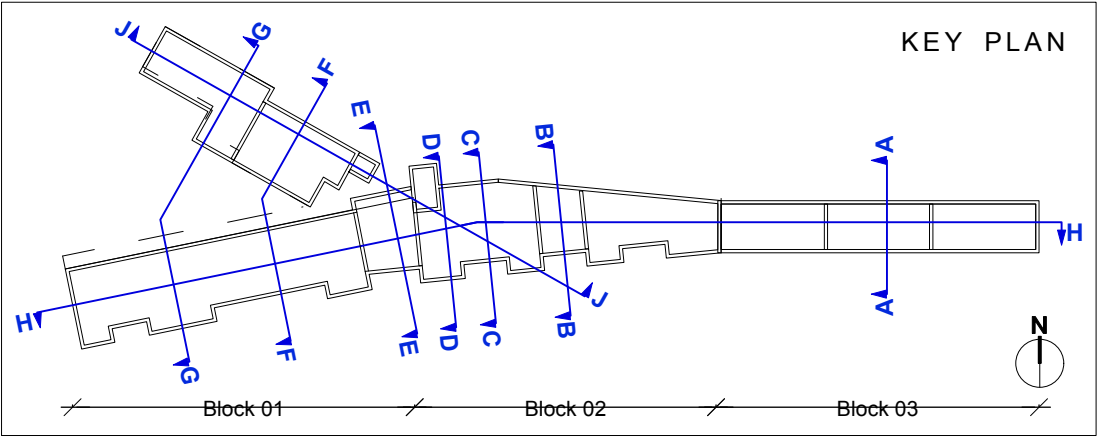