



Site Boundary

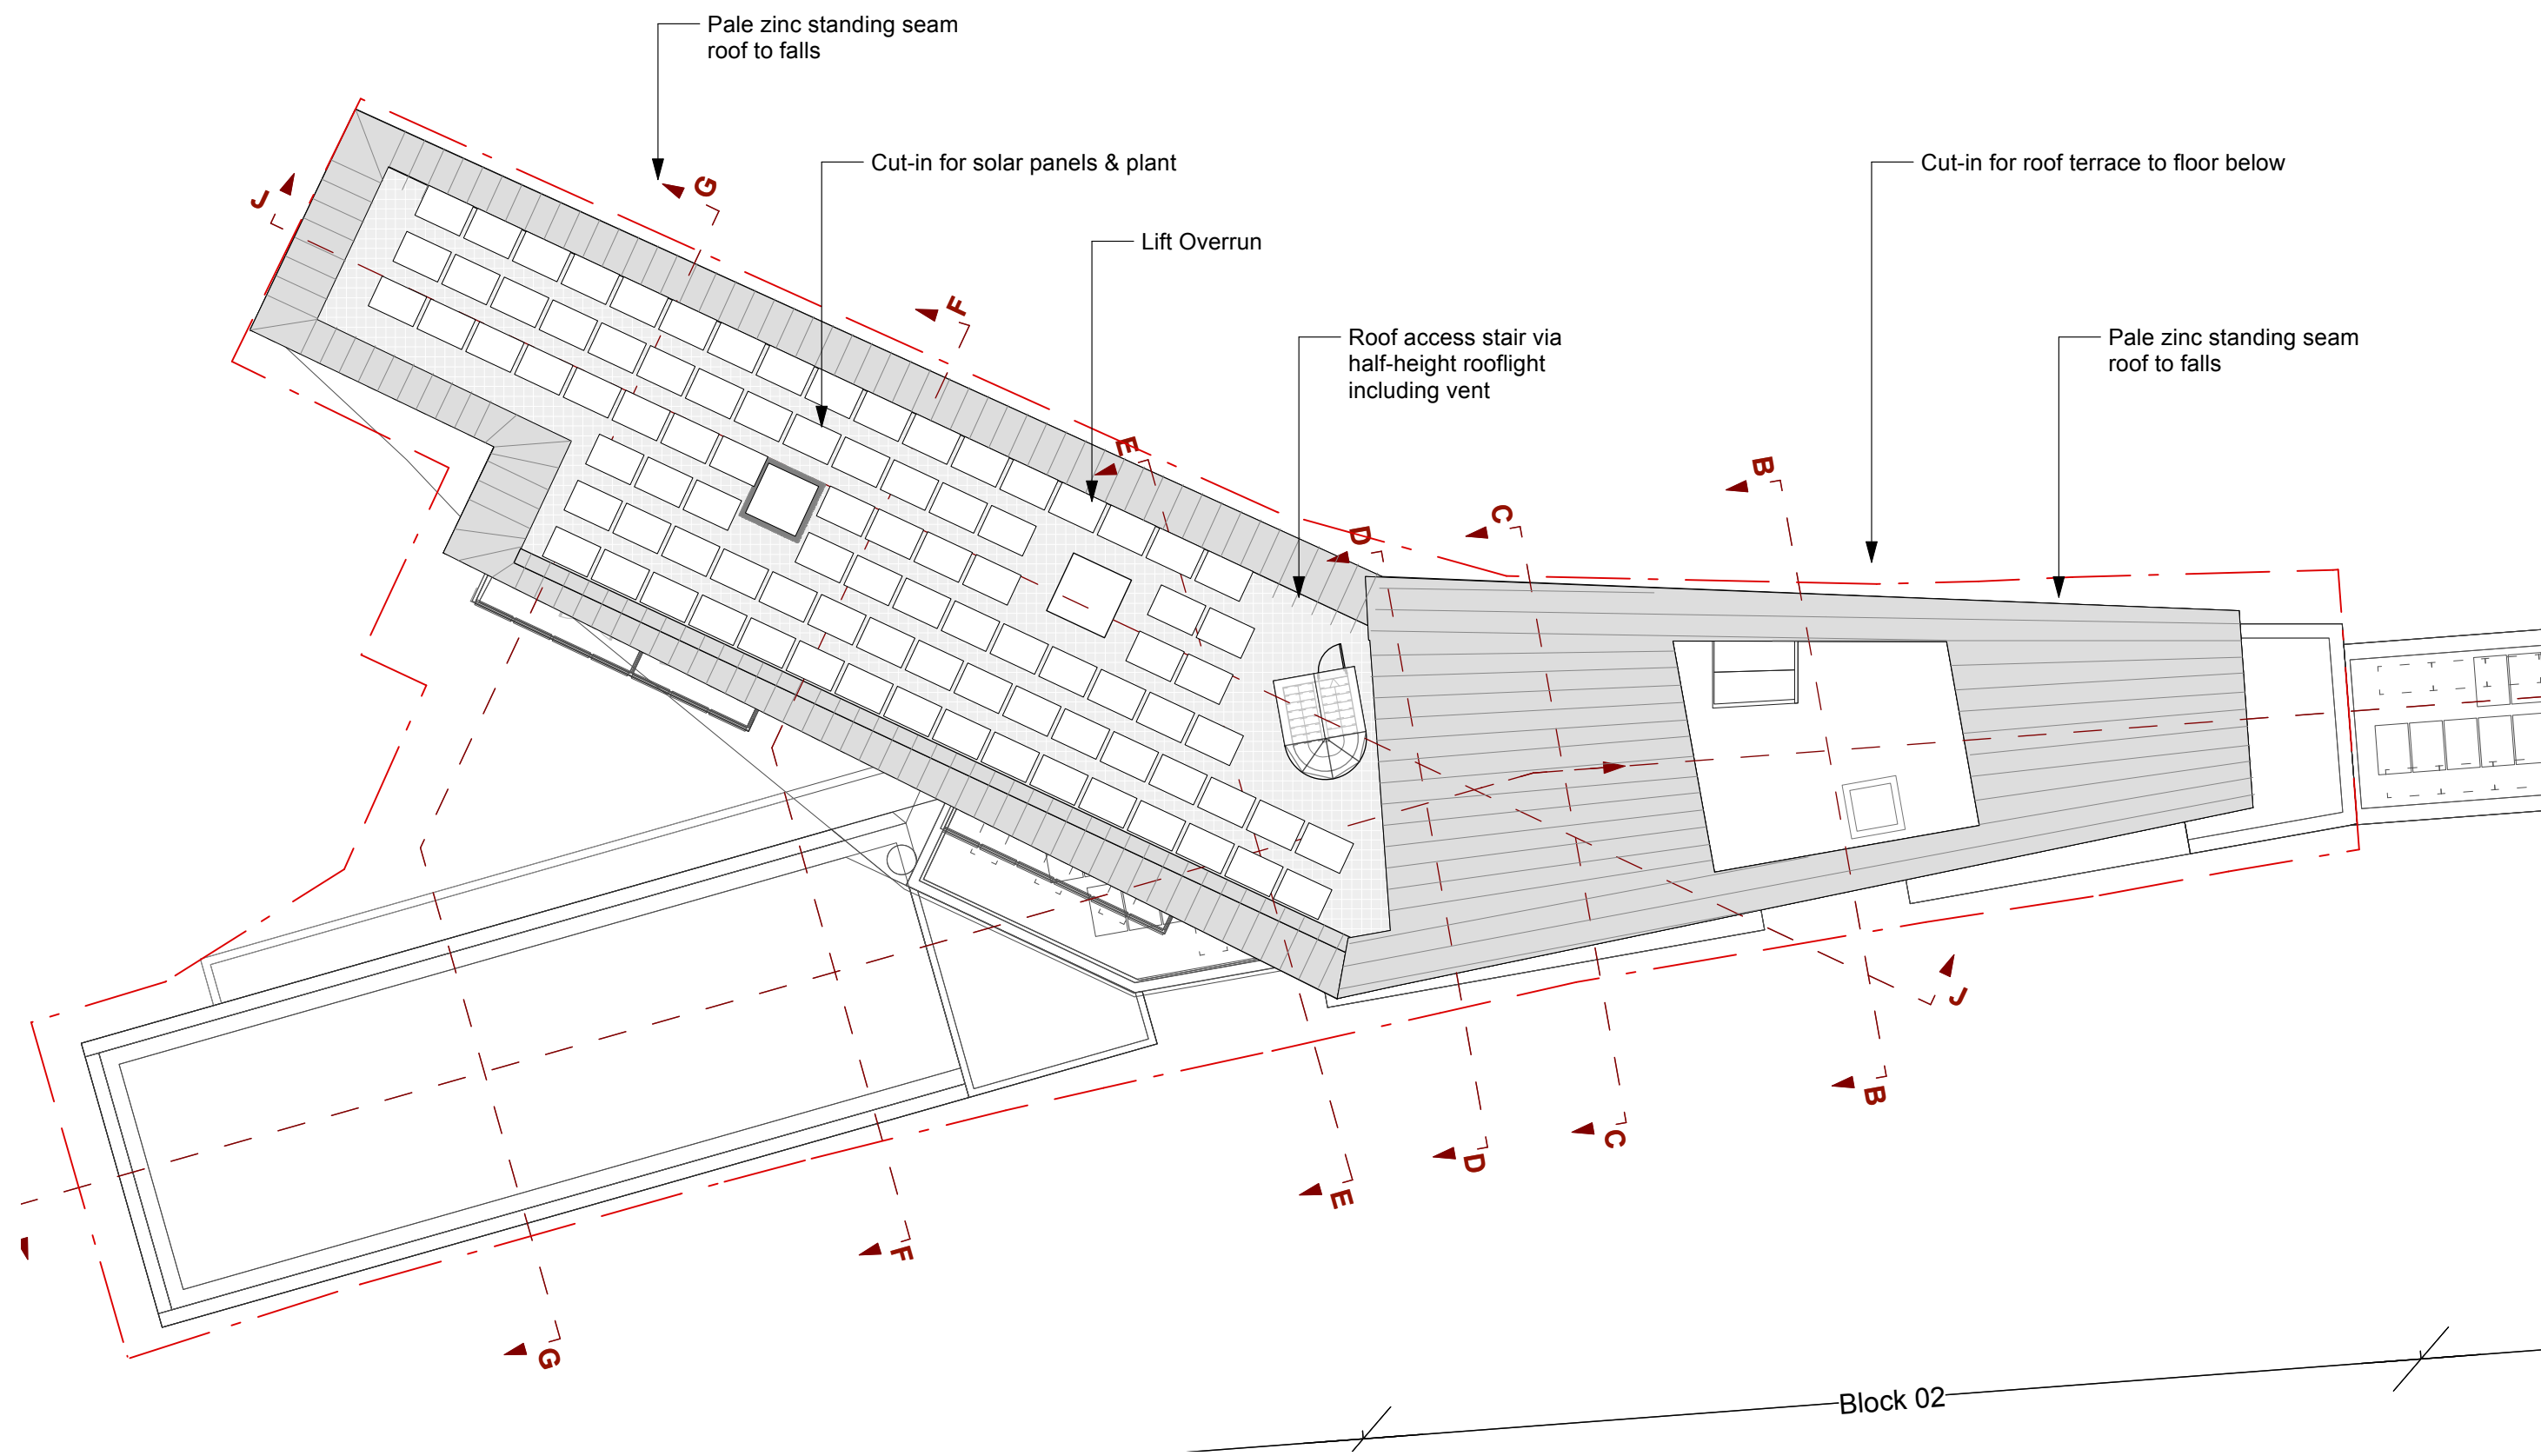

AS PROPOSED

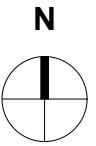