



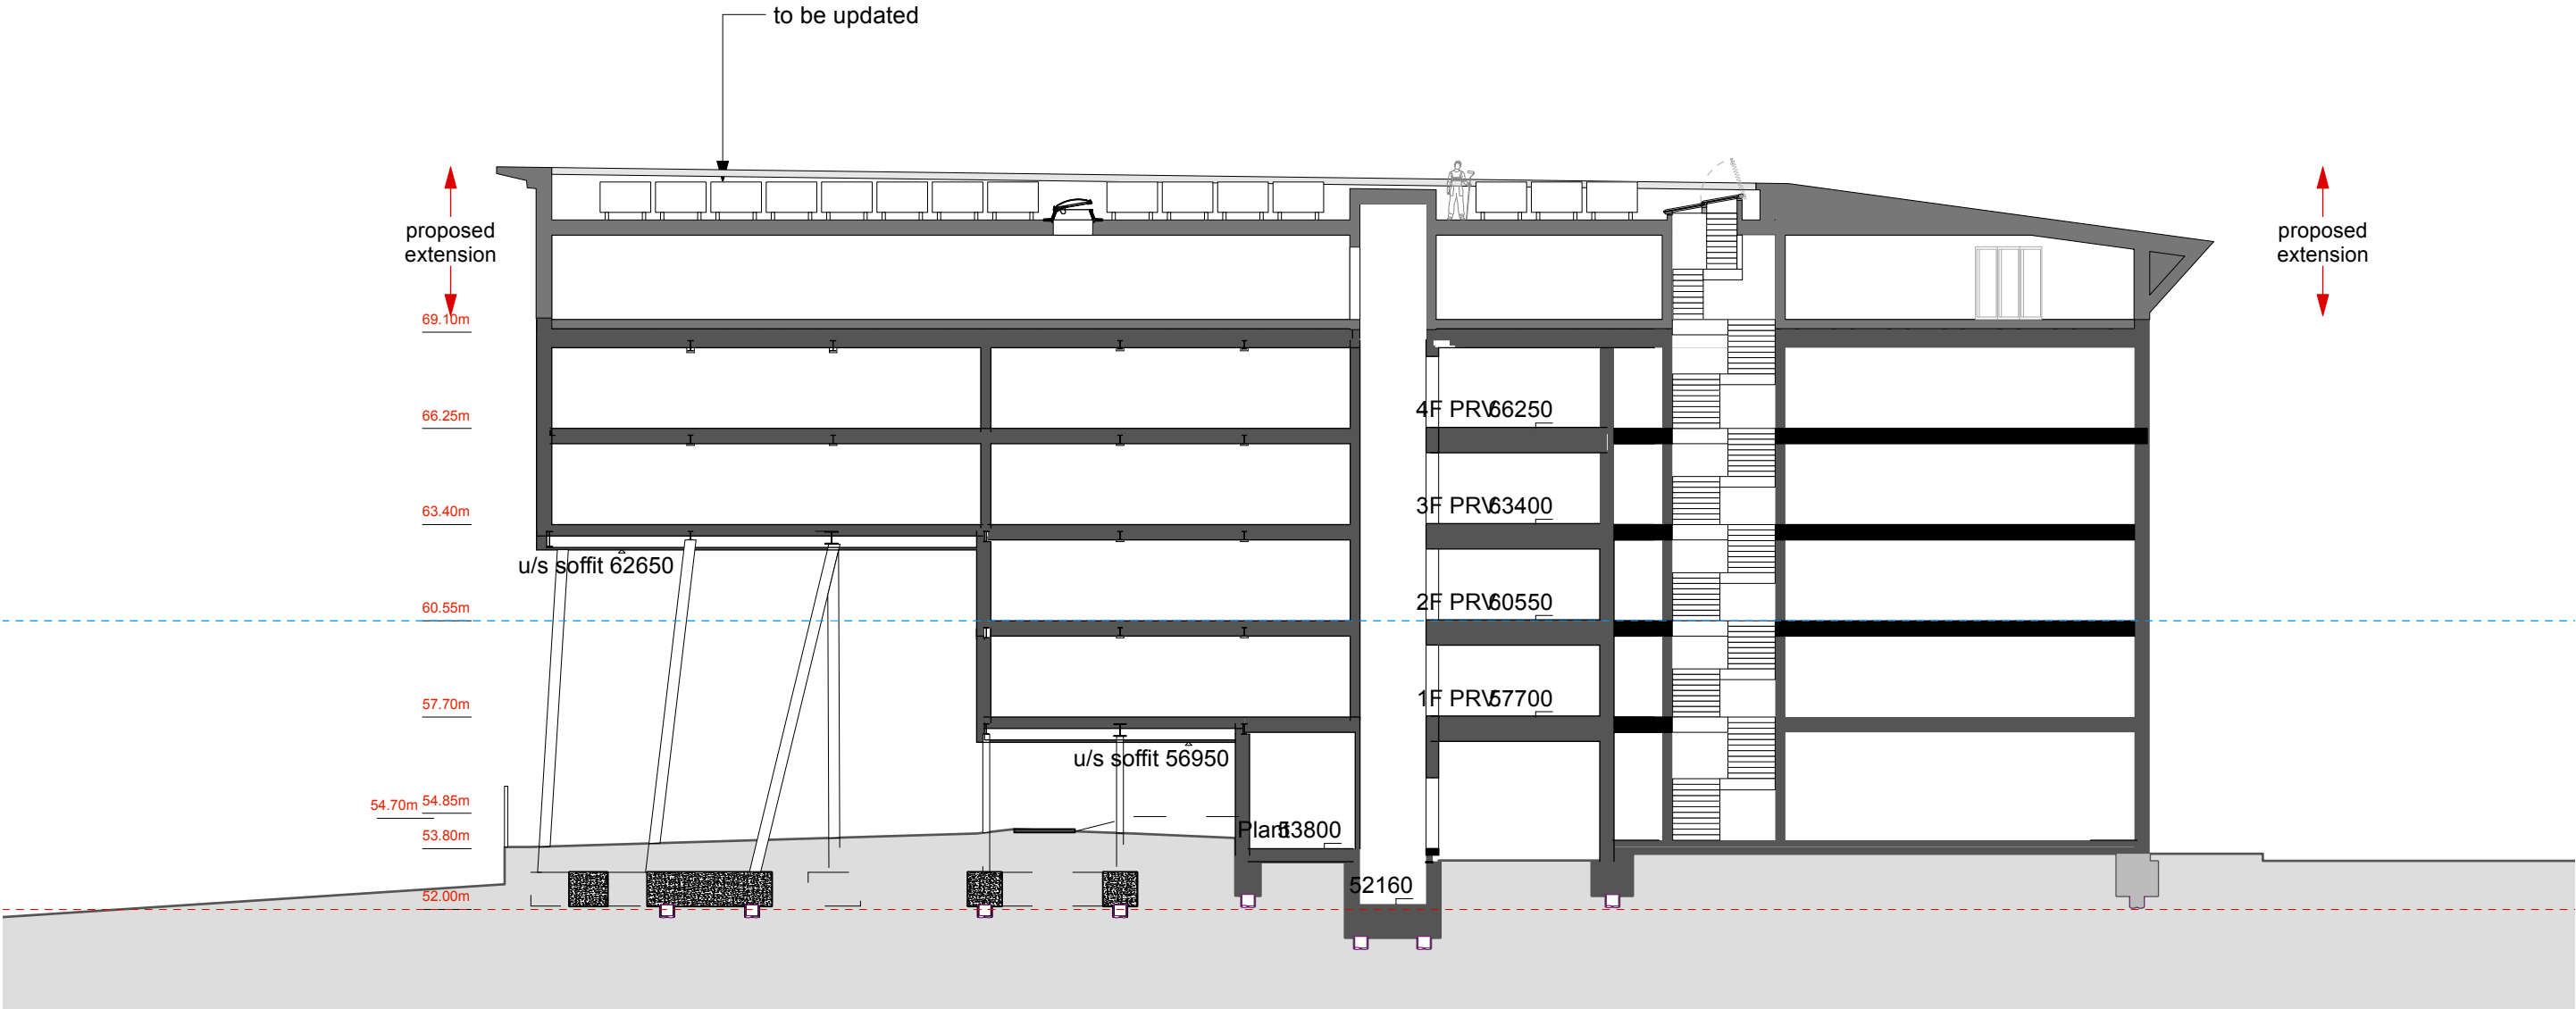

AS PROPOSED

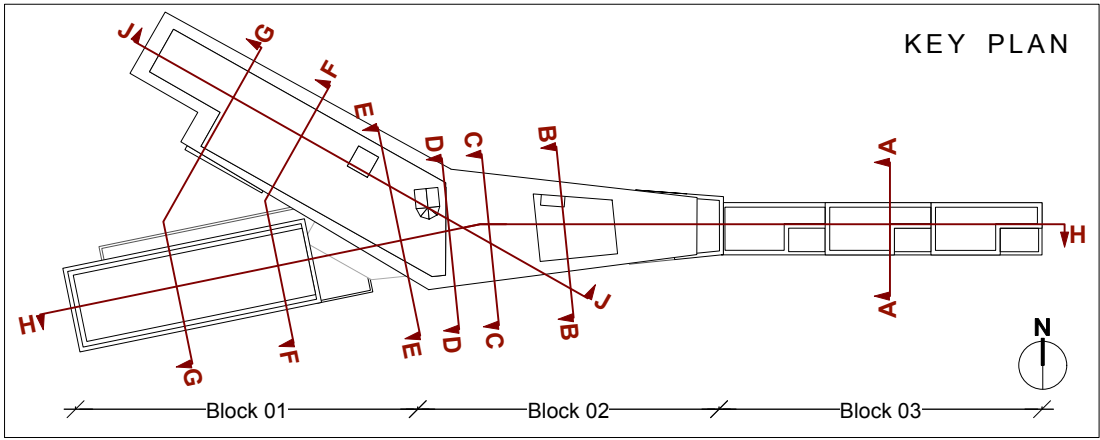