

LEASE PLAN

TUDOR HOUSE


24 Rathbone Place, Fitzrovia, W1

Basement

Lease Demise

Notes:
Care should be taken when drawings are printed to avoid image distortion.
This drawing is issued for lease registration purposes only and further copies should be printed under the appropriate licence.
This lease plan is compiled from client supplied data.

Revisions:
A - Original Issue (December 2021)

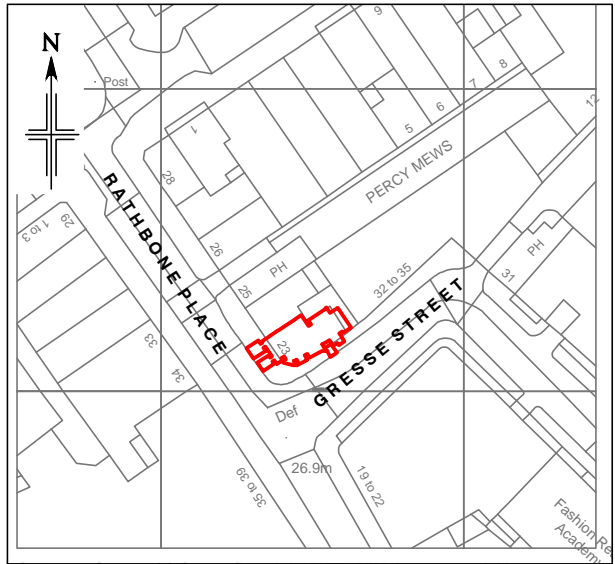

Location Plan

Scale 1:1250

This drawing contains Ordnance Survey data which has been reproduced with the permission of the Controller of Her Majesty's Stationery Office, Crown copyright 2019. Licence Number 100022432

Dwg No. LF2973-24TH-LP-B

Issue A December 2021


Presentation Scale- 1:100 @ A3

Lane & Frankham



info@laneandfrankham.com / +44(0)20 3714 7063 / www.laneandfrankham.com

RATHBONE PLACE

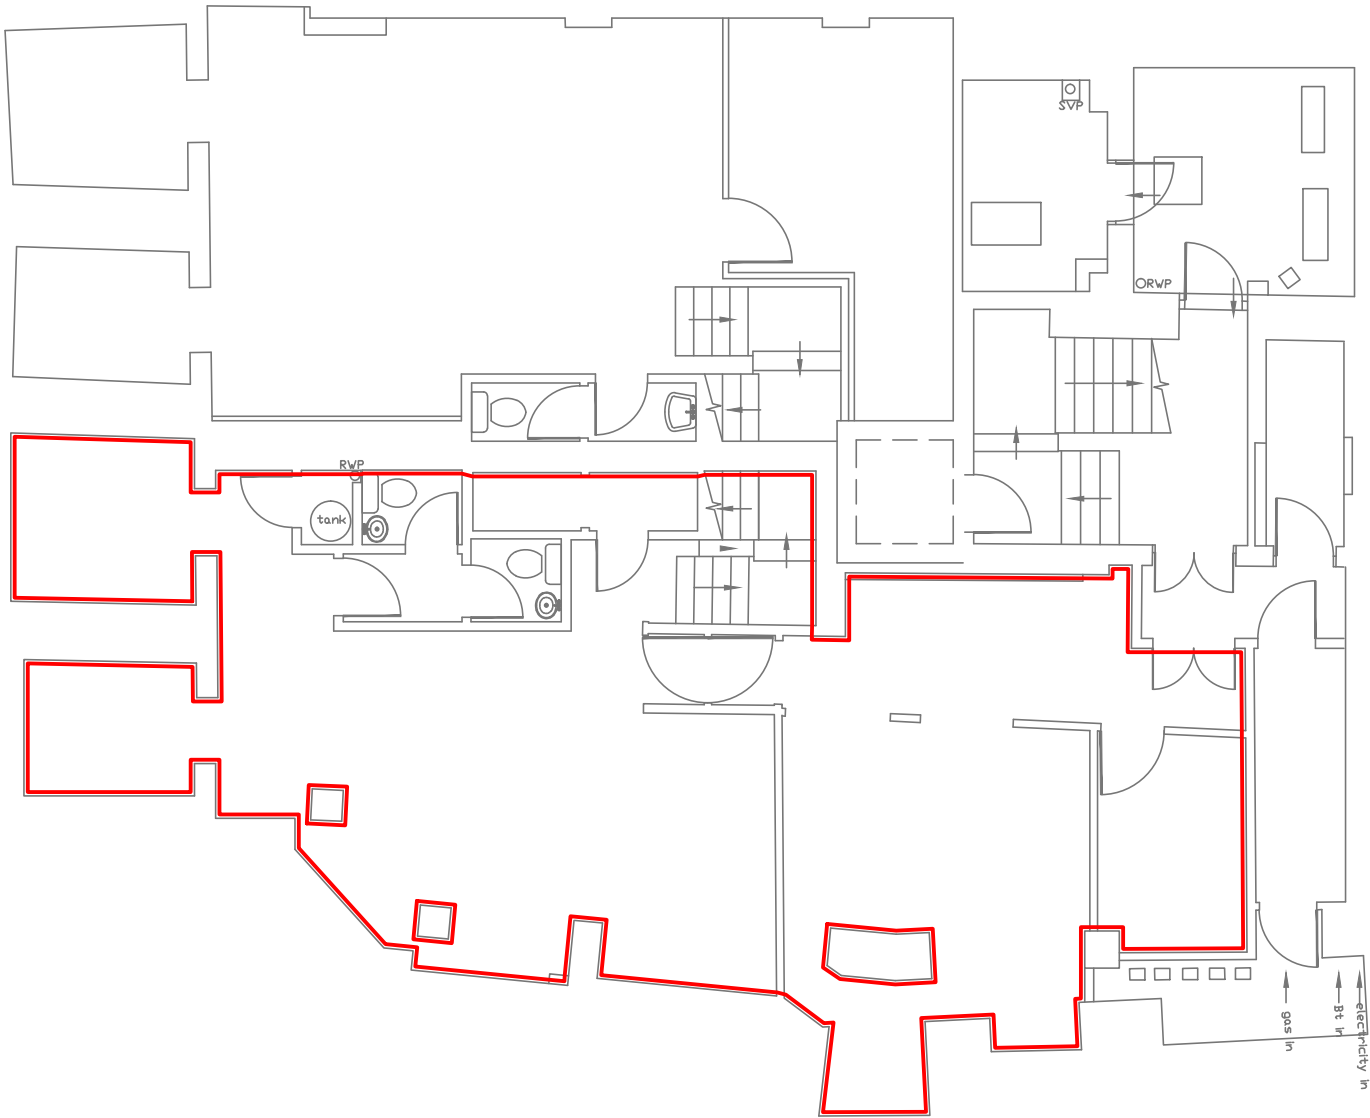

GRESSE STREET

