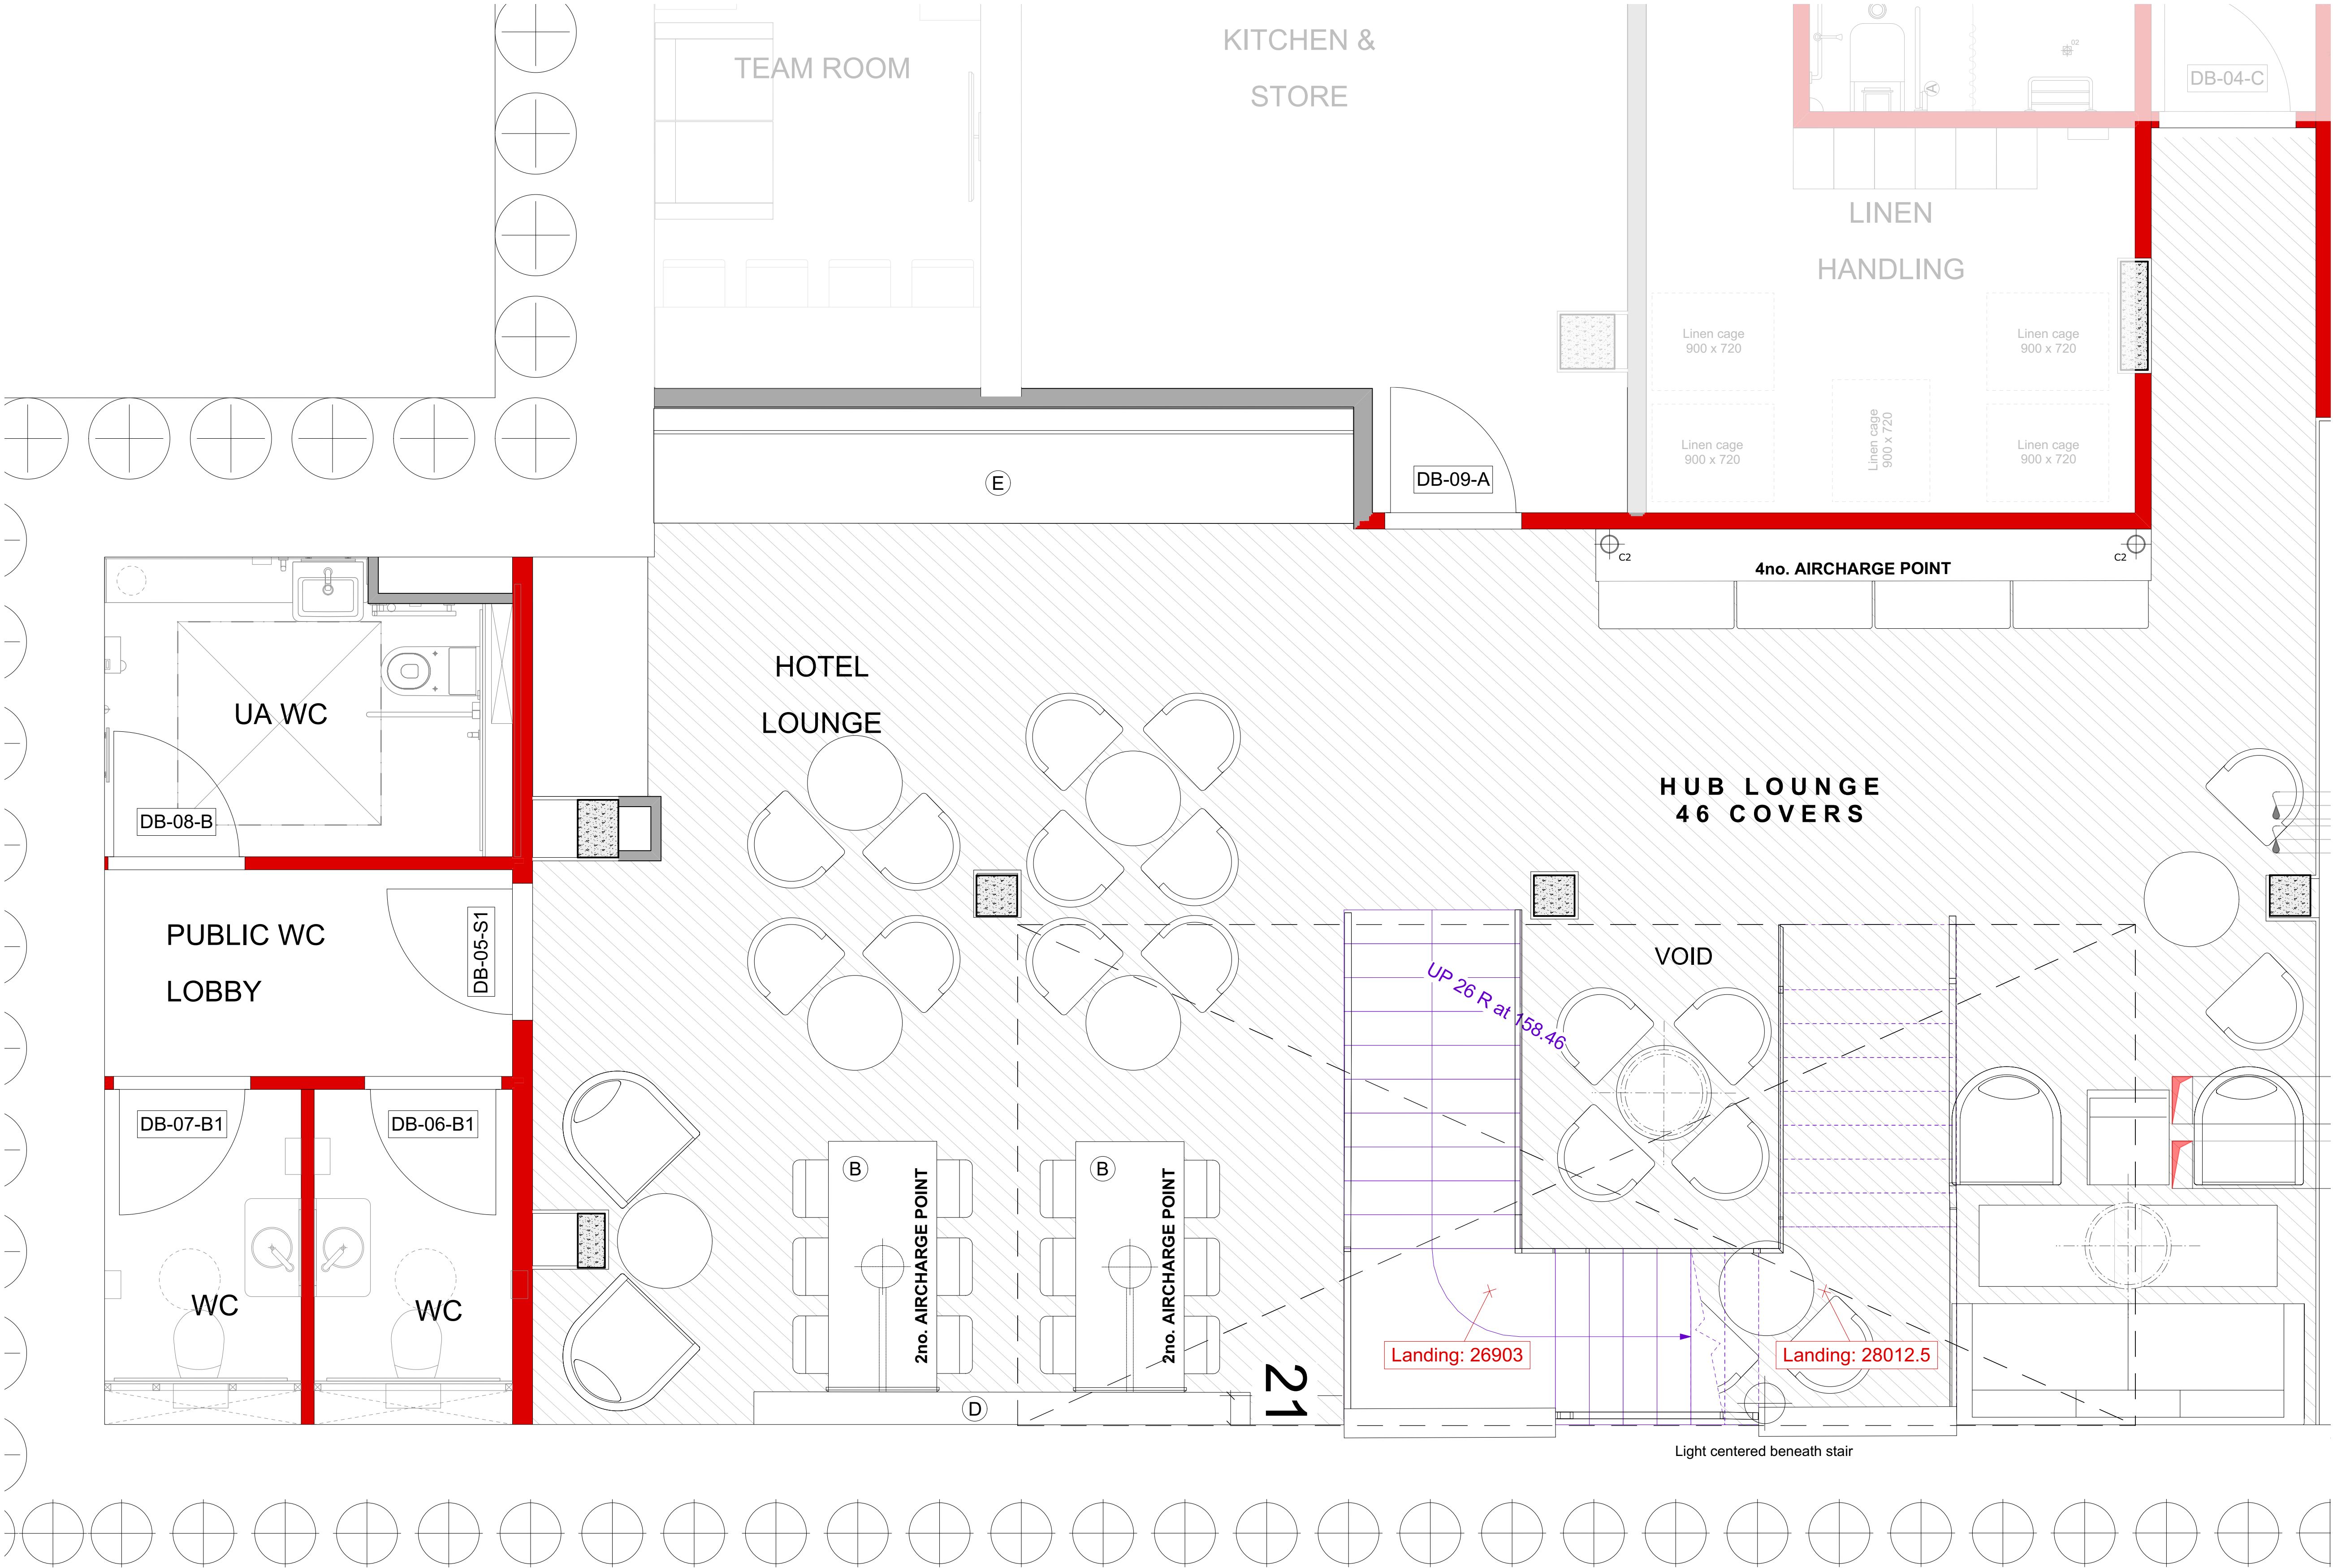
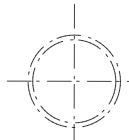




This drawing is the copyright of Axiom Architects. It is for planning application purposes only and may not be reproduced in whole or in part without permission. Drawings lodged for planning approval may be reproduced by the Planning Authority in accordance with the 'Copyright (Material Open to Public Inspection) (Marking of Copies of Plans and Drawings) Order 1990' and must carry the relevant copyright restriction note. **Do not scale** from drawings.

KEY



Feature Lighting



Table Lamp (on console)

Fixed Furniture Types

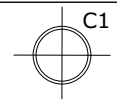
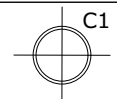
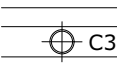
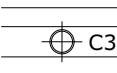
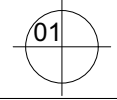
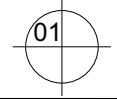
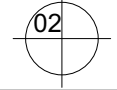
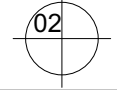
(A) Wall mounted table

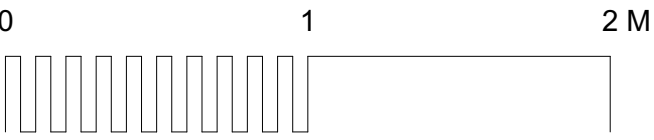
(B) High Table

(C) Console

(D) Book Shelf

(E) Self Serve Counter

	C1		FEATURE TABLE LAMP - NORTHERN LIGHTS REF C1 NORTHERN LIGHTS (HUB/22)
	C2		FEATURE TABLE LAMP. NORTHERN LIGHTS REF C2 NORTHERN LIGHTS (HUB/20)
	C3		LOUNGE SIGN LIGHTING. ASHLEIGH SIGNS REF C3
	01		FEATURE FLOOR LAMP BY NORTHERN LIGHTS (HUB/17)
	02		FEATURE FLOOR LAMP BY NORTHERN LIGHTS (HUB/14)



D	01/10/21	Stage 5 Whitbread PSO Refresh	JD
C	24/03/21	CCF03 & CCF04 Incorporated	Pvz
B	05.10.20	STAGE 5 RELEASE	AM
Rev	Date	Description	By Chk

AXIOM ARCHITECTS

1 Brooklands Yard Southover High Street Lewes East Sussex BN7 1HU
Tel. 01273 479434 www.axiomarchitects.co.uk

Client
Demar BVI Ltd.

Project
hub by Premier Inn
115-119 Camden High Street London

Drawing
**HOTEL - F&B - GA
BASEMENT FLOOR LAYOUT**

Scale	Status	Date	Drawn	Checked
1:25 @A1	Construction	22/11/19	NBFW	JL

Drawing No. Revision

4603-WD-410 D

PLEASE READ THIS DRAWING IN CONJUNCTION WITH THE FOLLOWING INFORMATION:

DRAWINGS:
4603-WD-100-105 - GA PLANS
4603-WD-150-155 - FLOOR FINISHES
4603-WD-170-175 - RCP
4603-WD-401-404 - **BASEMENT SECTIONS**
4603-WD-385 - FEATURE STAIR

SIKA SPECIFICATION DOCUMENTS
MORRIS & CO. INFORMATION PACKAGE
CLANCY CONSULTING INFORMATION PACKAGE
PSH CONSULTING INFORMATION PACKAGE
KNAUF RAISED FLOORING SPECIFICATIONS
HILTI FIRE STOPPING SPECIFICATION
ARNOLD LAYER INFORMATION PACKAGE
LLOYD WORRALL INFORMATION PACKAGE
PROJECT SPECIFICATION NBS DOCUMENT
ROOM DATA SHEETS