

DO NOT SCALE
THIS DRAWING IS © IAN RITCHIE ARCHITECTS LTD
Dimensions to be verified on site.
Planned dimensions to take preference to these scaled.
All discrepancies to be clarified with the project Architect.
Unless otherwise stated all levels to be AOD.
This drawing is the property of Ian Ritchie Architects Ltd. and is
issued on the condition it is not reproduced, varied or
disclosed to any unauthorised person, either wholly or in part without
written consent.


1:100 0M 2M 4M 6M
1:1 0 10 20 30 40 50 60MM

REVISION CLOUD

ABEYANCE CLOUD

Access to 5th Quad
from SWC

- 1 Lifts
- 2 Good lift lobby
- 3 Staircase
- 4 WC
- 5 Electronics Lab
- 6 Break-out
- 7 Roof Terrace
- 8 Fire Fighting Cores
- 9 Goods Lifts

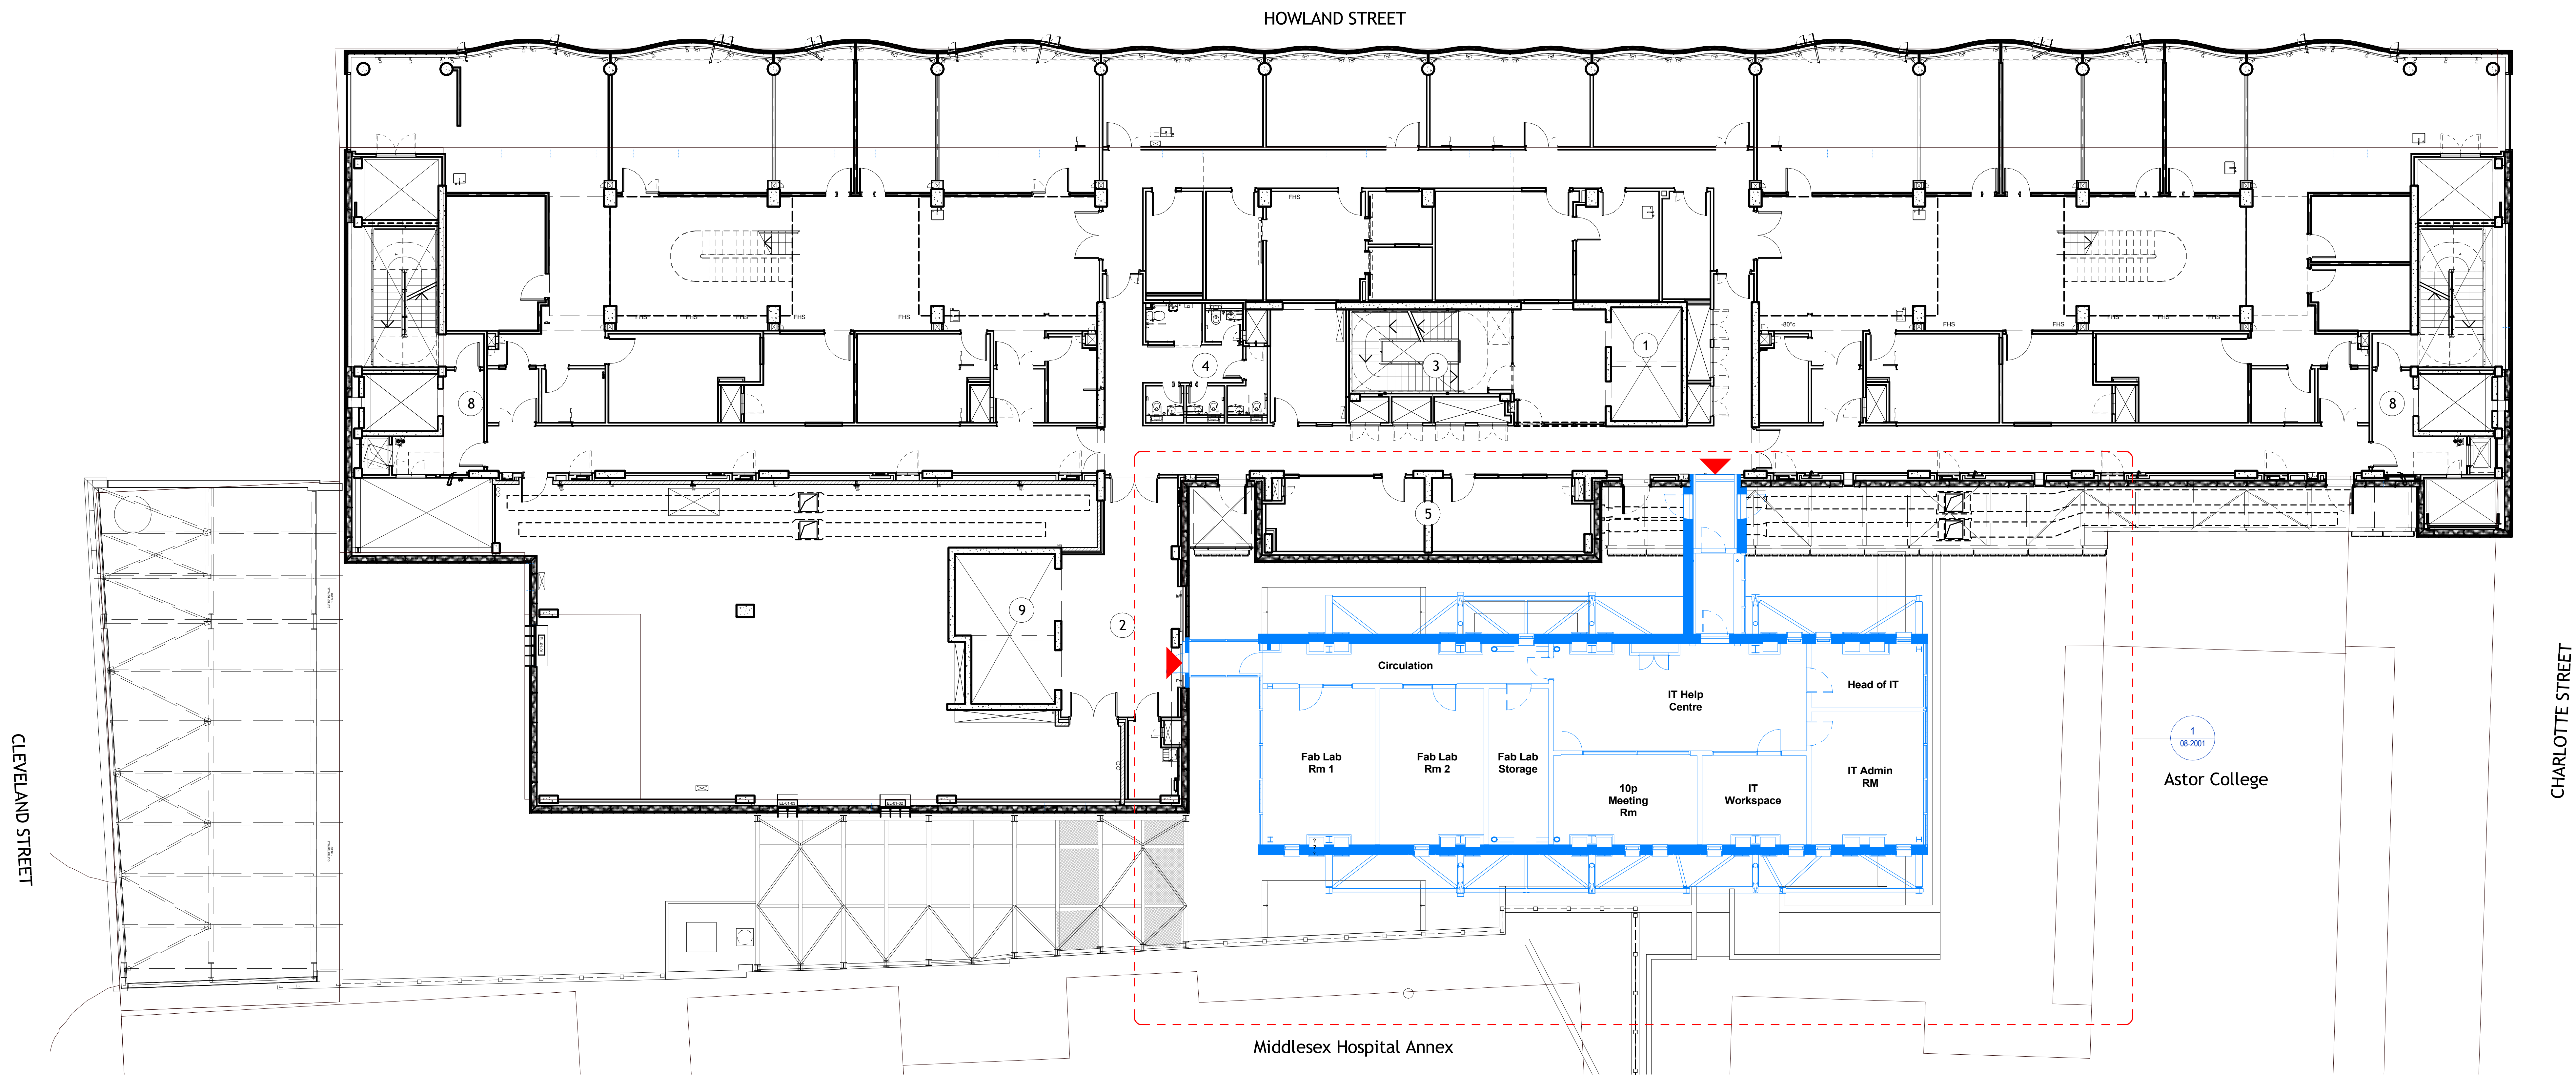

1 Proposed GA Plan Level 01
1 : 100

PL 15.09.21 TR GT IR Planning

Rev/ Date By Ch Ap Description

Job Title

SWC - 5th Quad

Drawing Title

Proposed 5th Quad
& SWC Level 01
Plan GA +32.850
AOD

IAN RITCHIE ARCHITECTS LTD
110 Three Coks Street London E14 8AZ
Tel: (+44) 2073381100 Fax: (+44)
2073381199

Status STAGE 3

Scale 1 : 100@A0 Date 15.09.2021

Drawn TR Checked GT Approved IR

Job No. 780 Drawing No. IRAL-08-2011 Rev. PL