
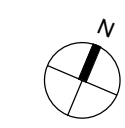


CLEVELAND STREET

1 Proposed GA Plan Level 04
1 : 100

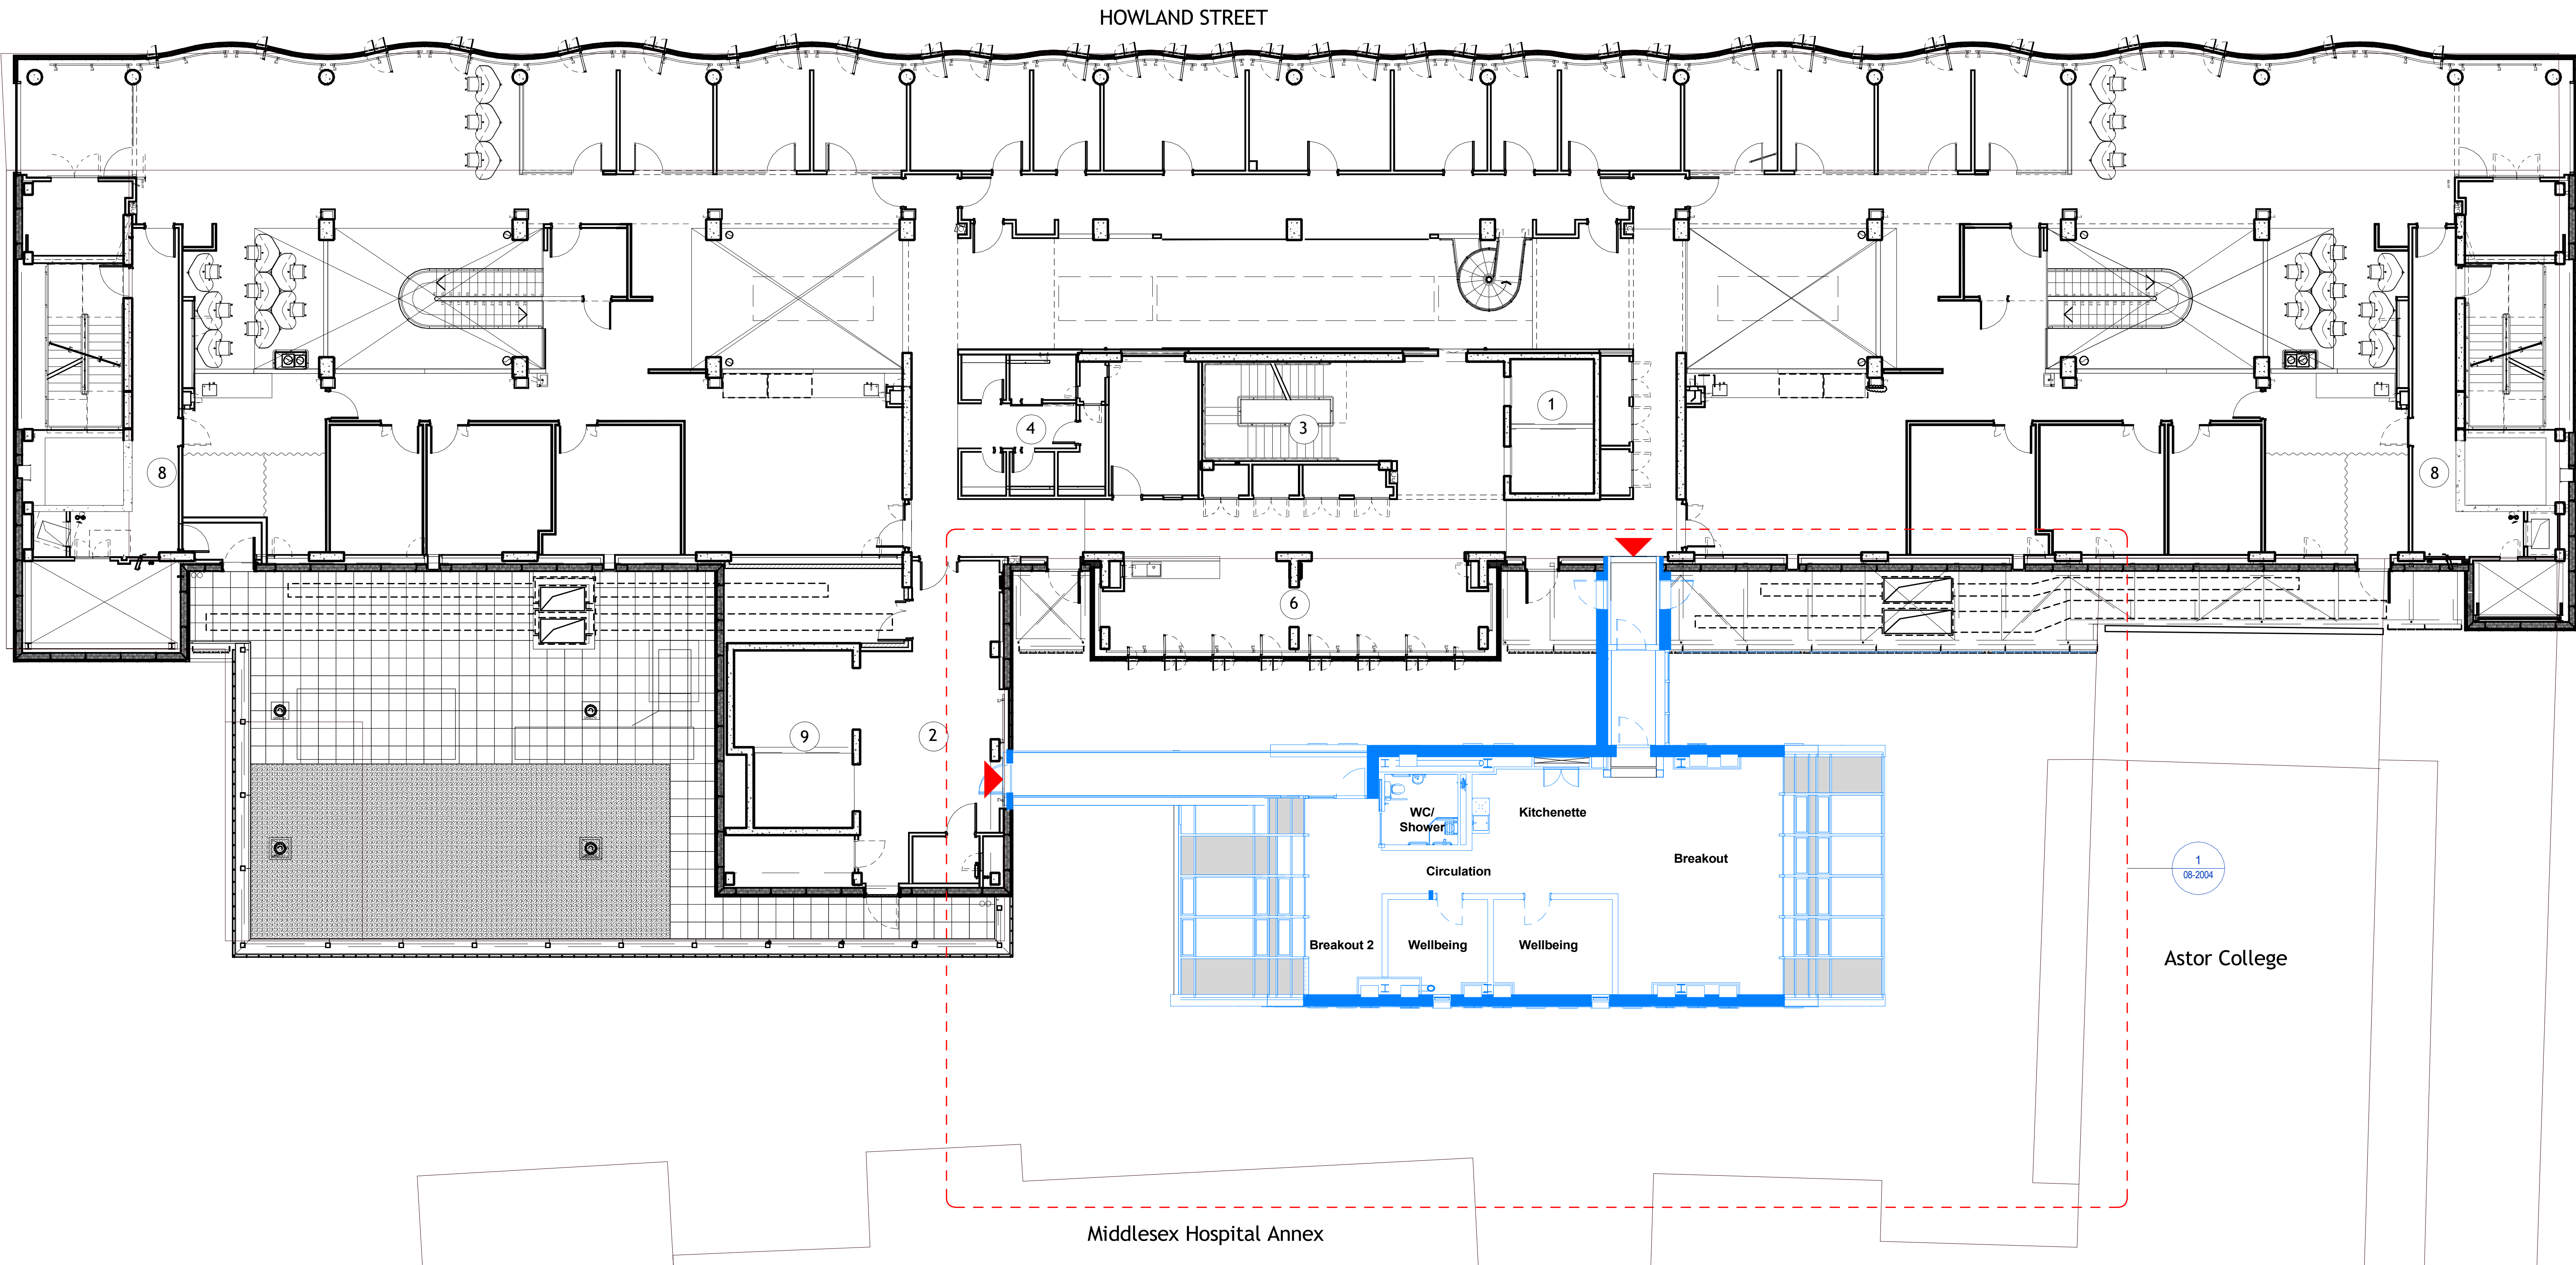

DO NOT SCALE
THIS DRAWING IS THE PROPERTY OF IAN RITCHIE ARCHITECTS LTD.
Dimensions to be verified on site.
All discrepancies to be clarified with the project Architect.
Unless otherwise stated all levels to be AOD.
This drawing is the property of Ian Ritchie Architects Ltd. and is
issued on the condition it is not reproduced, related or
disclosed to any unauthorized person, either wholly or in part without
written consent.

1:100 0M 2M 4M 6M
1:1 0 10 20 30 40 50 60MM

REVISION CLOUD
ABEYANCE CLOUD

- Access to 5th Quad
from SWC
- 1 Lifts
 - 2 Good lift lobby
 - 3 Staircase
 - 4 WC
 - 5 Electronics Lab
 - 6 Break-out
 - 7 Roof Terrace
 - 8 Fire Fighting Cores
 - 9 Goods Lifts

PL 15.09.21 TR GT IR Planning

Rev/ Date By Ch Ap Description

Job Title

SWC - 5th Quad

Drawing Title

Proposed 5th Quad
& SWC Level 04
Plan GA +45.450
AOD

IAN RITCHIE ARCHITECTS LTD.
110 Three Cok Street London E14 8AZ
Tel: (+44) 2073381100 Fax: (+44)
2073381199

Status STAGE 3

Scale 1 : 100@A0 Date 15.09.2021

Drawn TR Checked GT Approved IR

Job No. 780 Drawing No. IRAL-08-2014 Rev. PL