



CLEVELAND STREET

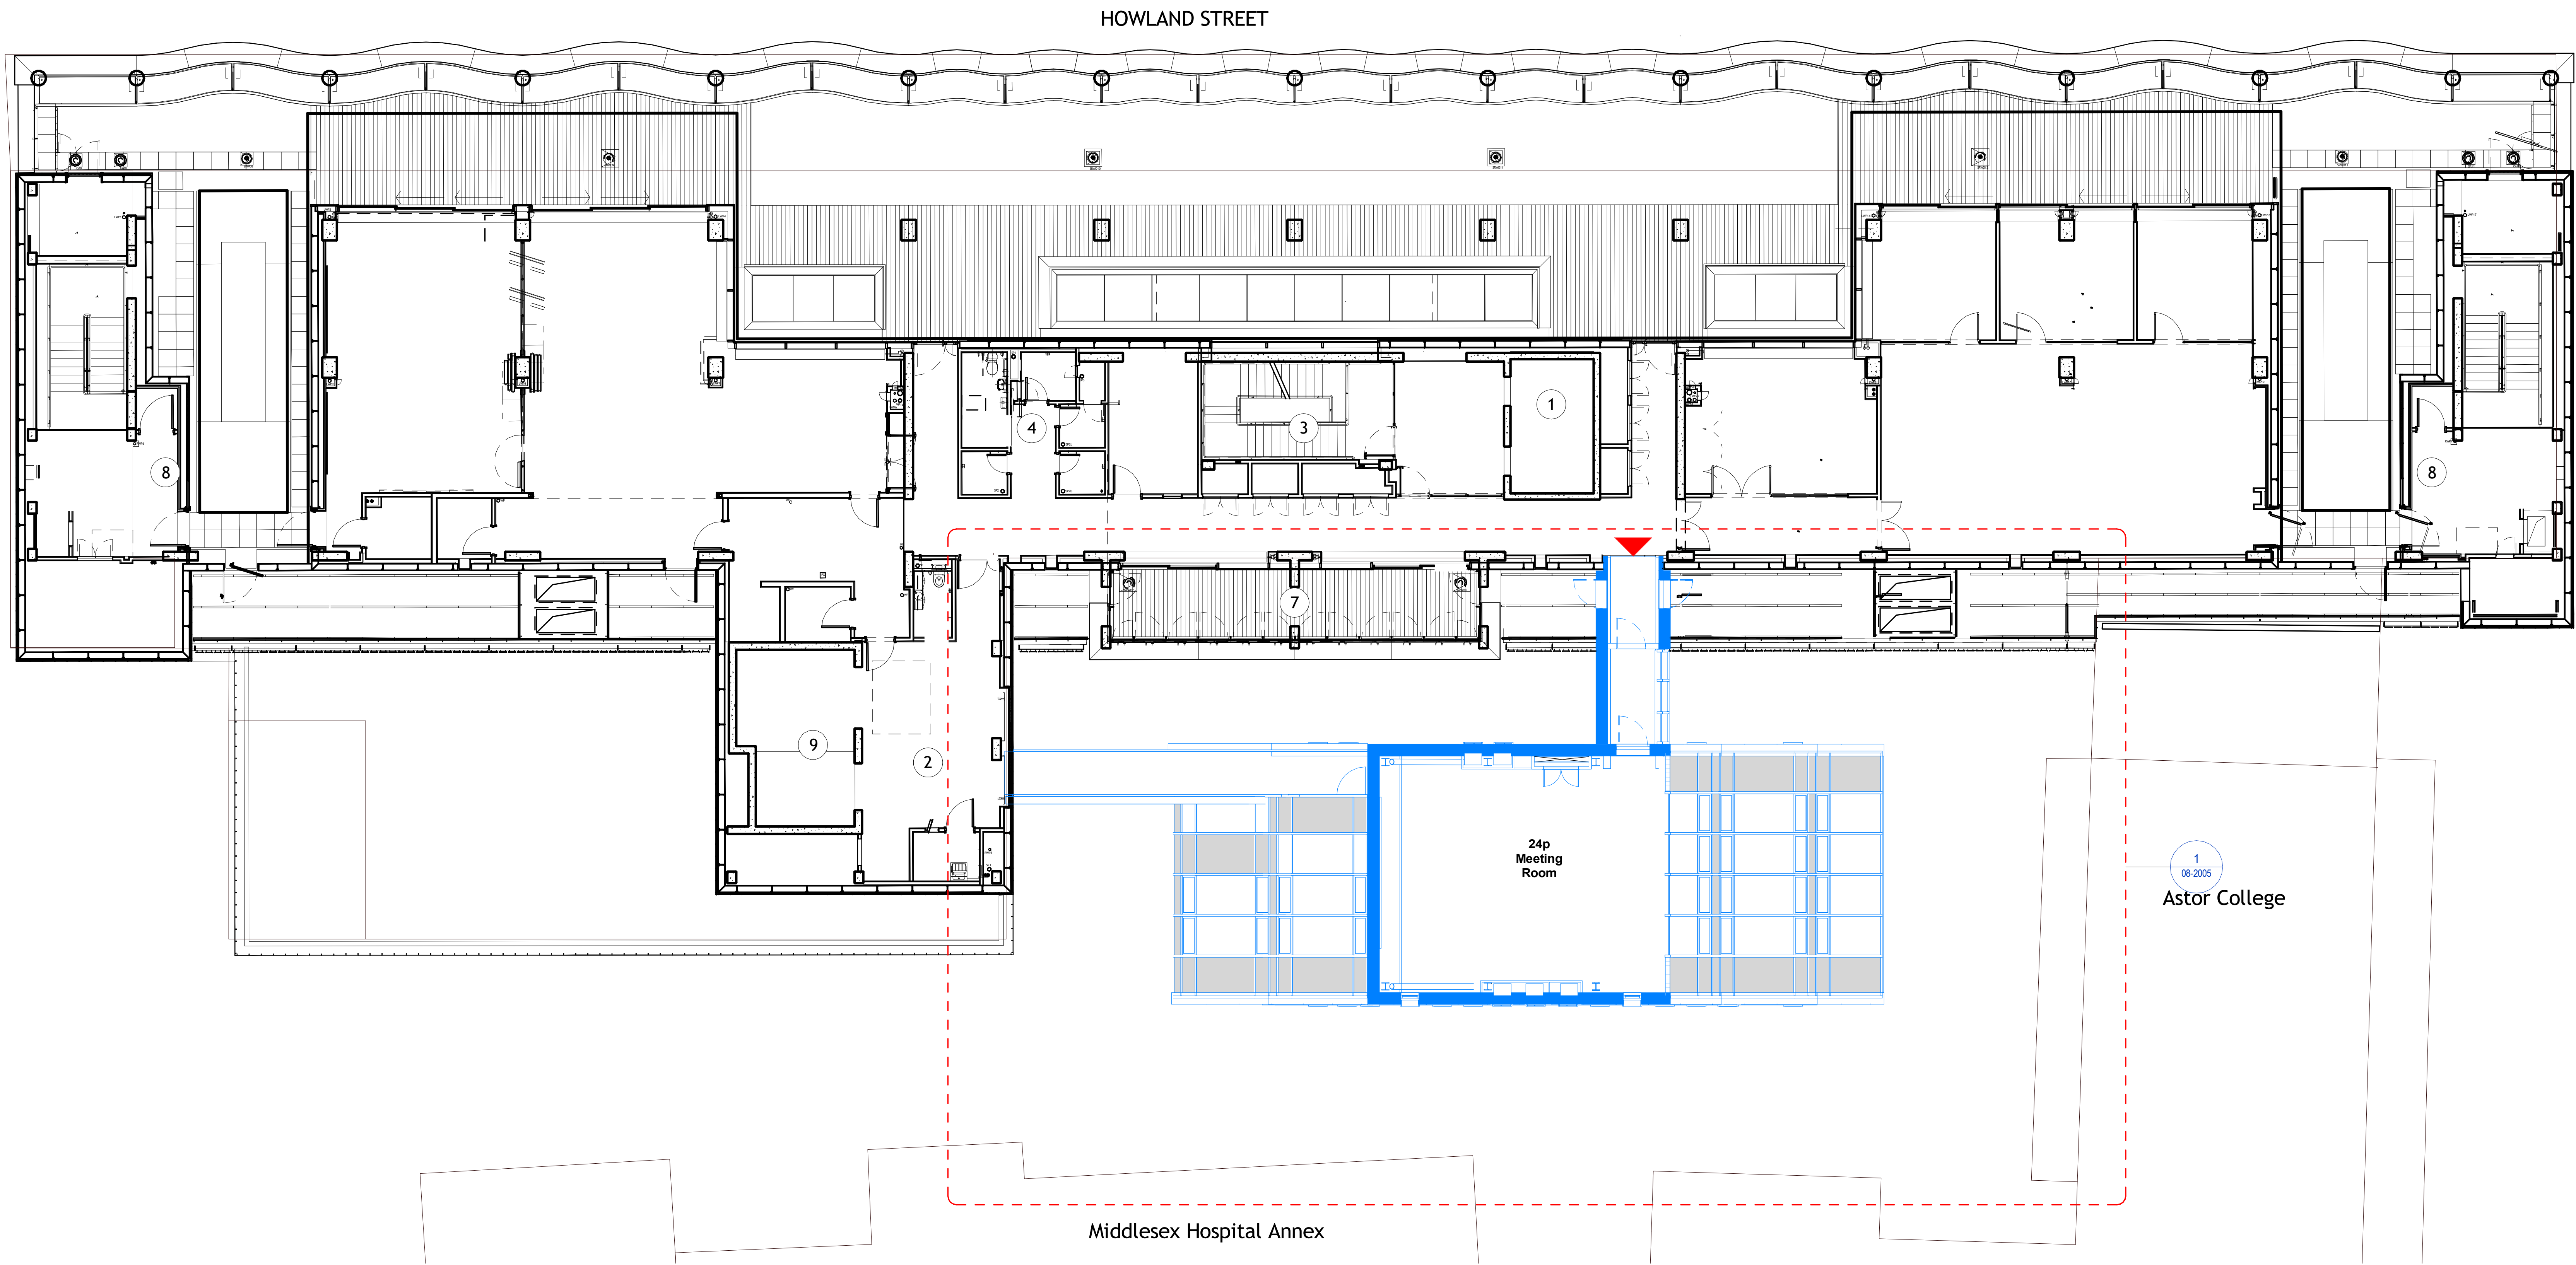

1 Proposed GA Plan Level 05  
1 : 100

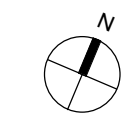

DO NOT SCALE  
THIS DRAWING IS THE PROPERTY OF IAN RITCHIE ARCHITECTS LTD. AND IS  
ISSUED ON THE CONDITION IT IS NOT REPRODUCED, REVERSED OR  
DISCLOSED TO ANY UNAUTHORIZED PERSON, EITHER WHOLLY OR IN PART WITHOUT  
WRITTEN CONSENT.

1:100 0M 2M 4M 6M  
1:1 0 10 20 30 40 50 60MM

REVISION CLOUD  
ABEYANCE CLOUD

Access to 5th Quad  
from SWC

- 1 Lifts
- 2 Good lift lobby
- 3 Staircase
- 4 WC
- 5 Electronics Lab
- 6 Break-out
- 7 Roof Terrace
- 8 Fire Fighting Cores
- 9 Goods Lifts

PL 15.09.21 TR GT IR Planning

Rev/ Date By Ch Ap Description

Job Title

SWC - 5th Quad

Drawing Title

Proposed 5th Quad  
& SWC Level 05  
Plan GA +49.925  
AOD

IAN RITCHIE ARCHITECTS LTD  
110 THREE CLOVE STREET LONDON E14 8AZ  
TEL: (+44) 2073381100 FAX: (+44)  
2073381199

Status STAGE 3

Scale 1 : 100@A0 Date 15.09.2021

Drawn TR Checked GT Approved IR

Job No. 780 Drawing No. IRAL-08-2015 Rev. PL