
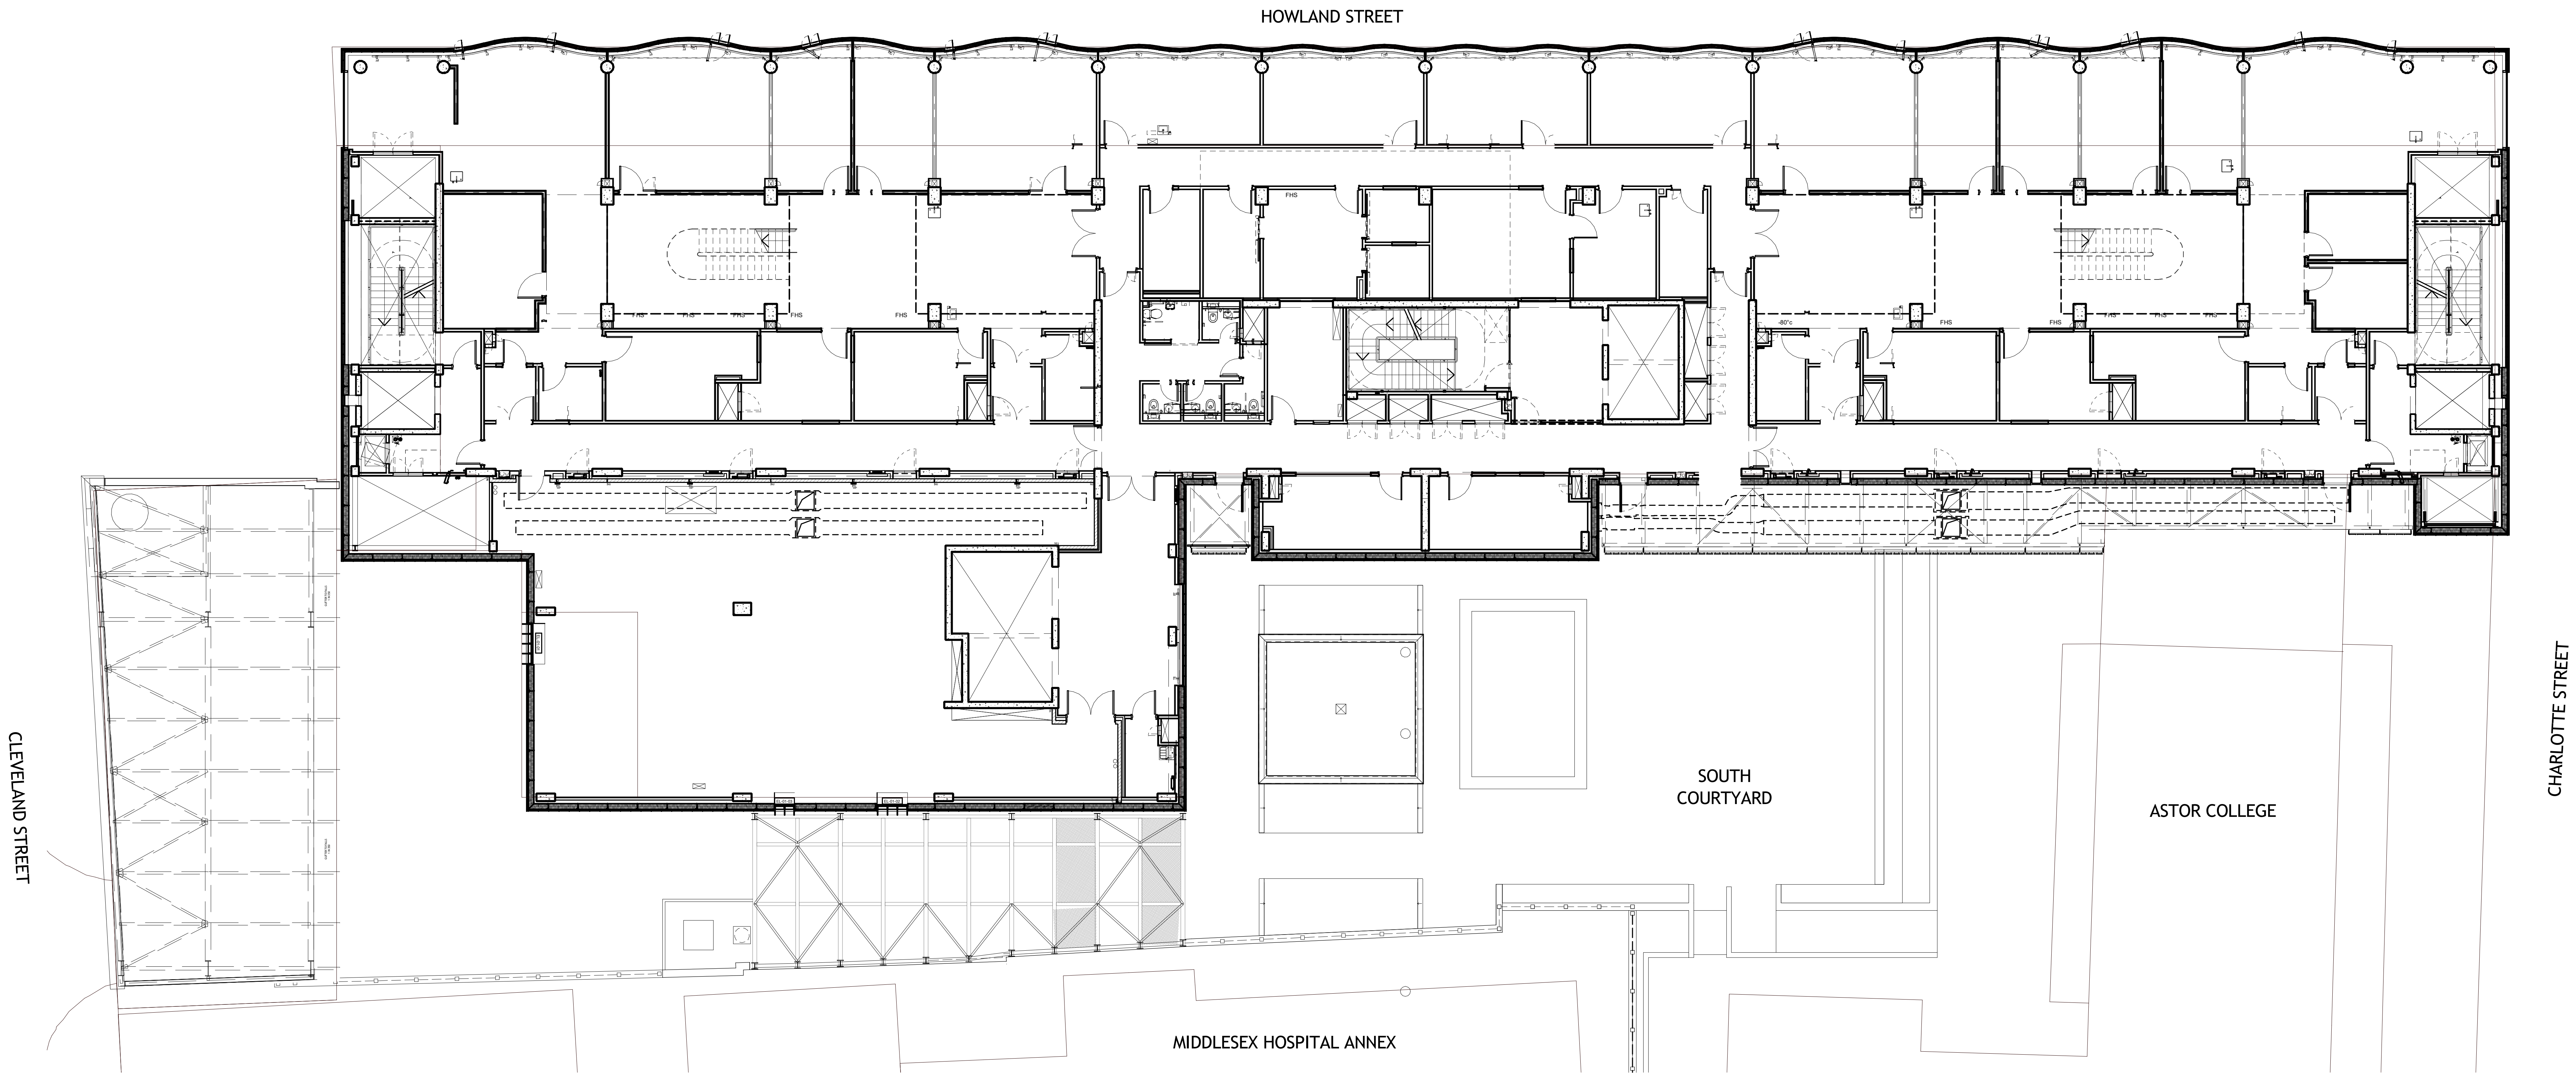
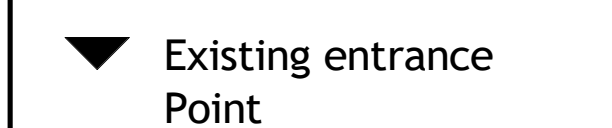
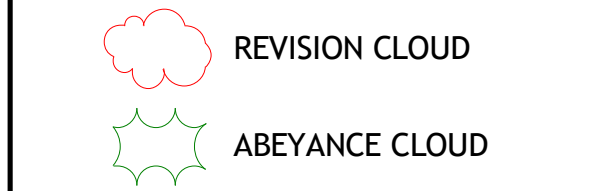


DO NOT SCALE
THIS DRAWING IS © IAN RITCHIE ARCHITECTS LTD
Dimensions to be verified on site.
Planned dimensions to take preference to those scaled.
All discrepancies to be clarified with the project Architect.
Unless otherwise stated all levels to be AOD.
This drawing is the property of Ian Ritchie Architects Ltd. and is
issued on the condition it is not reproduced, related or
disclosed to any unauthorised person, either wholly or in part without
written consent.

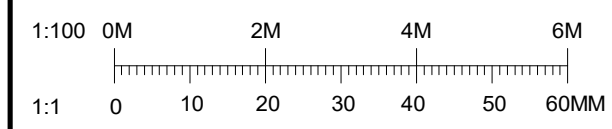

1 Existing First Floor GA Plan
1 : 100

PL	15.09.21	TR	GT	IR	Planning
Rev	Date	By	Ch	Ap	Description

Job Title
SWC - 5th Quad

Drawing Title
Existing 5th Quad &
SWC Level 01 Plan
GA +32.850 AOD

© IAN RITCHIE ARCHITECTS LTD
110 Three Coks Street London E14 8AZ
Tel: (+44) 2073381100 Fax: (+44)
2073381199

Status STAGE 3					
Scale 1 : 100@A0			Date 15.09.2021		
Drawn TR	Checked GT	Approved IR			
Job No. 780	Drawing No. IRAL-08-2021	Rev. PL			