



No 8 (BOOTS)

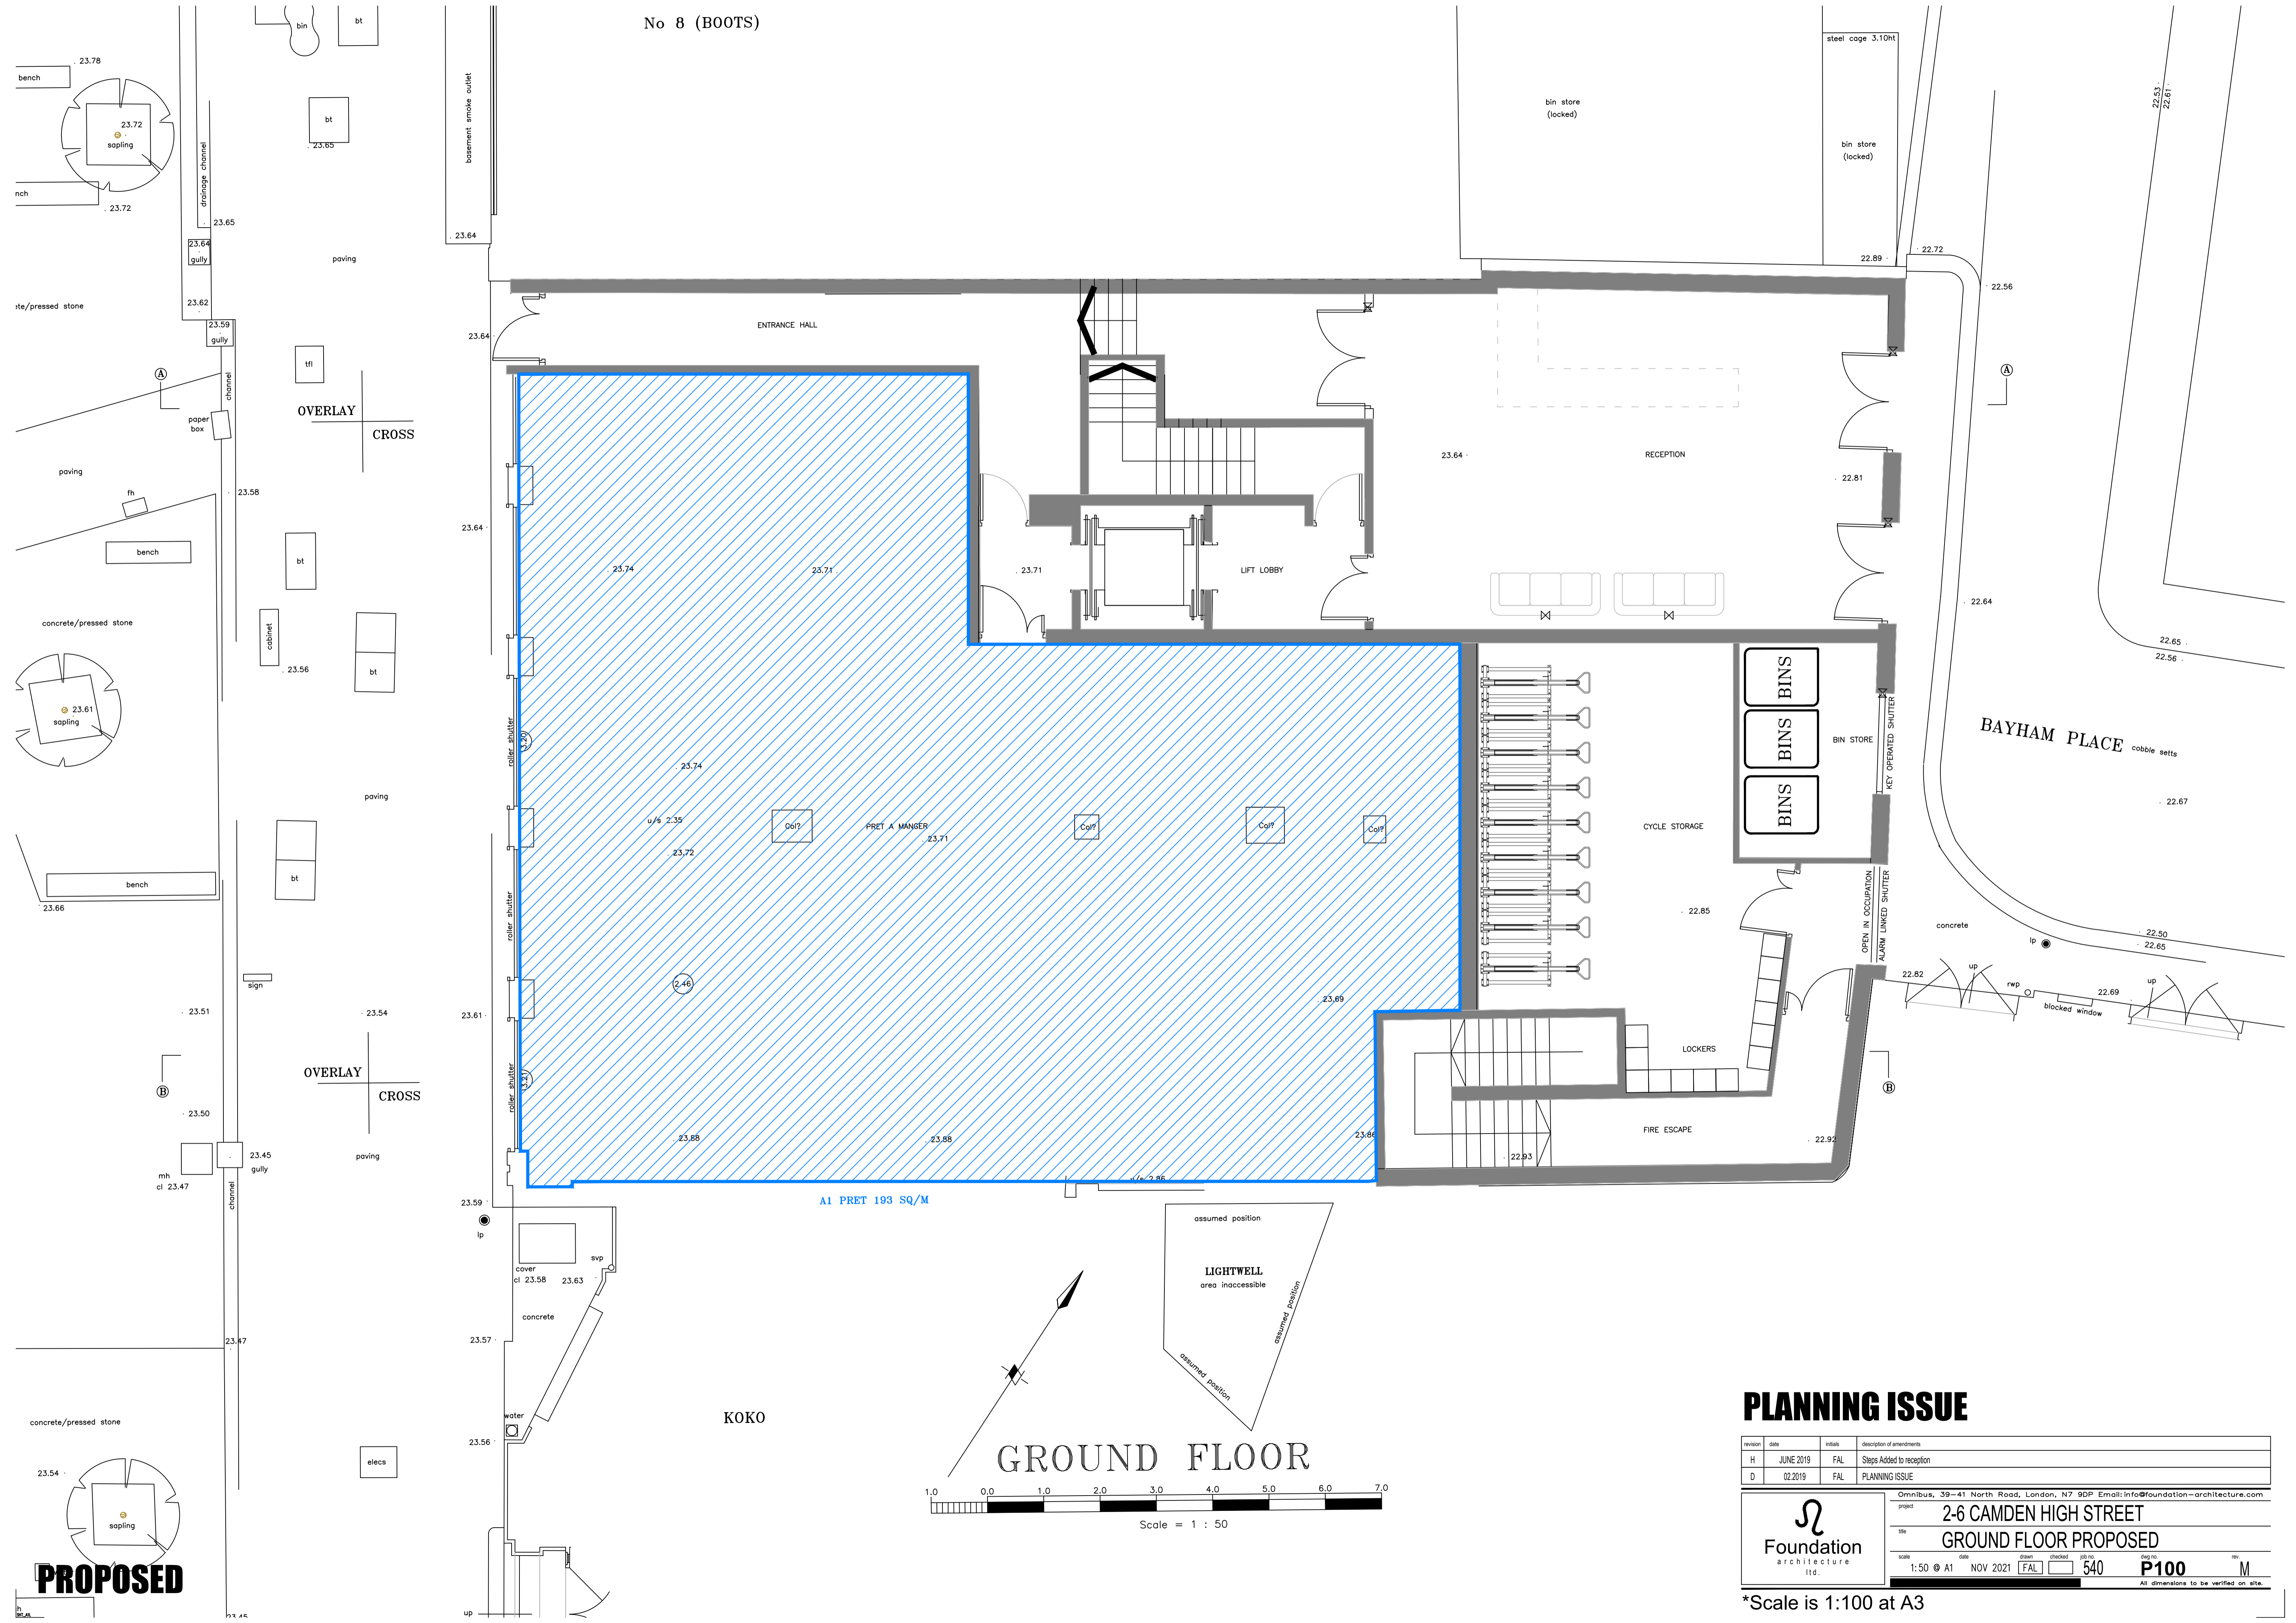

PROPOSED

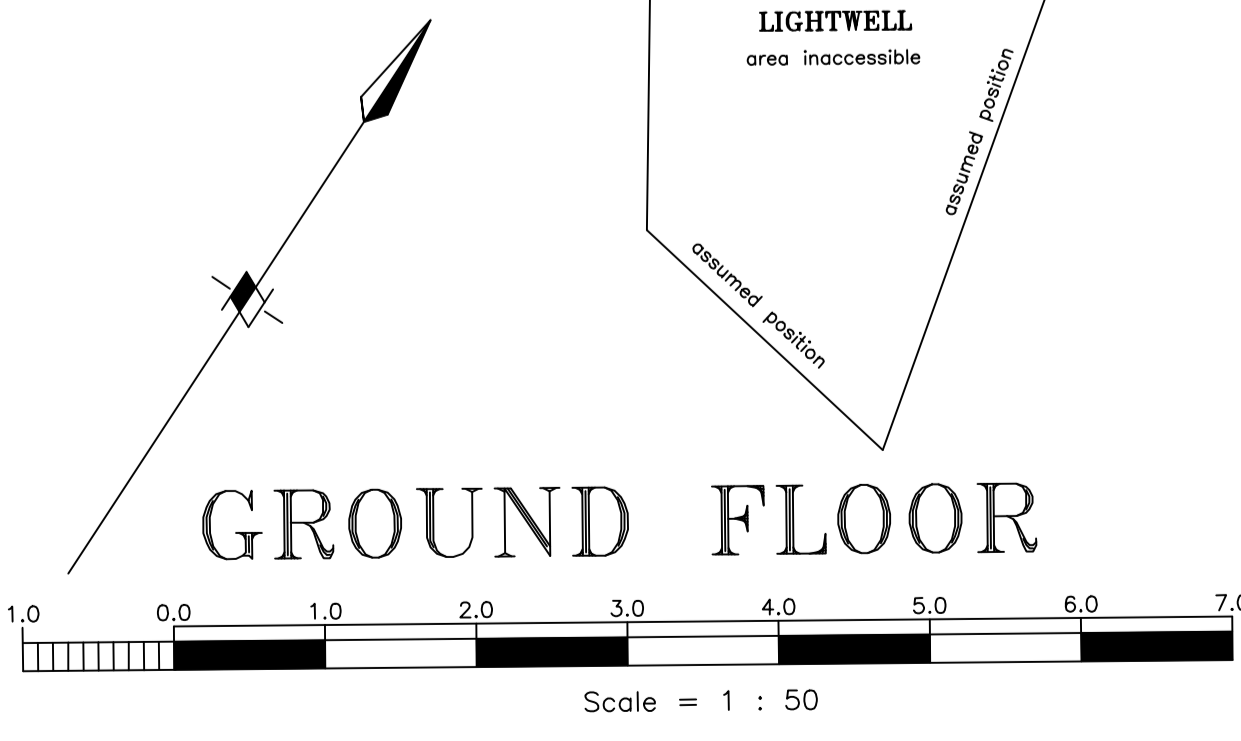

GROUND FLOOR

PLANNING ISSUE

revision	date	initials	description of amendments
H	JUNE 2019	FAL	Steps Added to reception
D	02.2019	FAL	PLANNING ISSUE

Omnibus, 39-41 North Road, London, N7 9DP Email: info@foundation-architecture.com

project **2-6 CAMDEN HIGH STREET**

title **GROUND FLOOR PROPOSED**

scale 1:50 @ A1 date NOV 2021 drawn checked job no. 540 **P100** rev. M

All dimensions to be verified on site.

*Scale is 1:100 at A3