



No 8 (BOOTS)

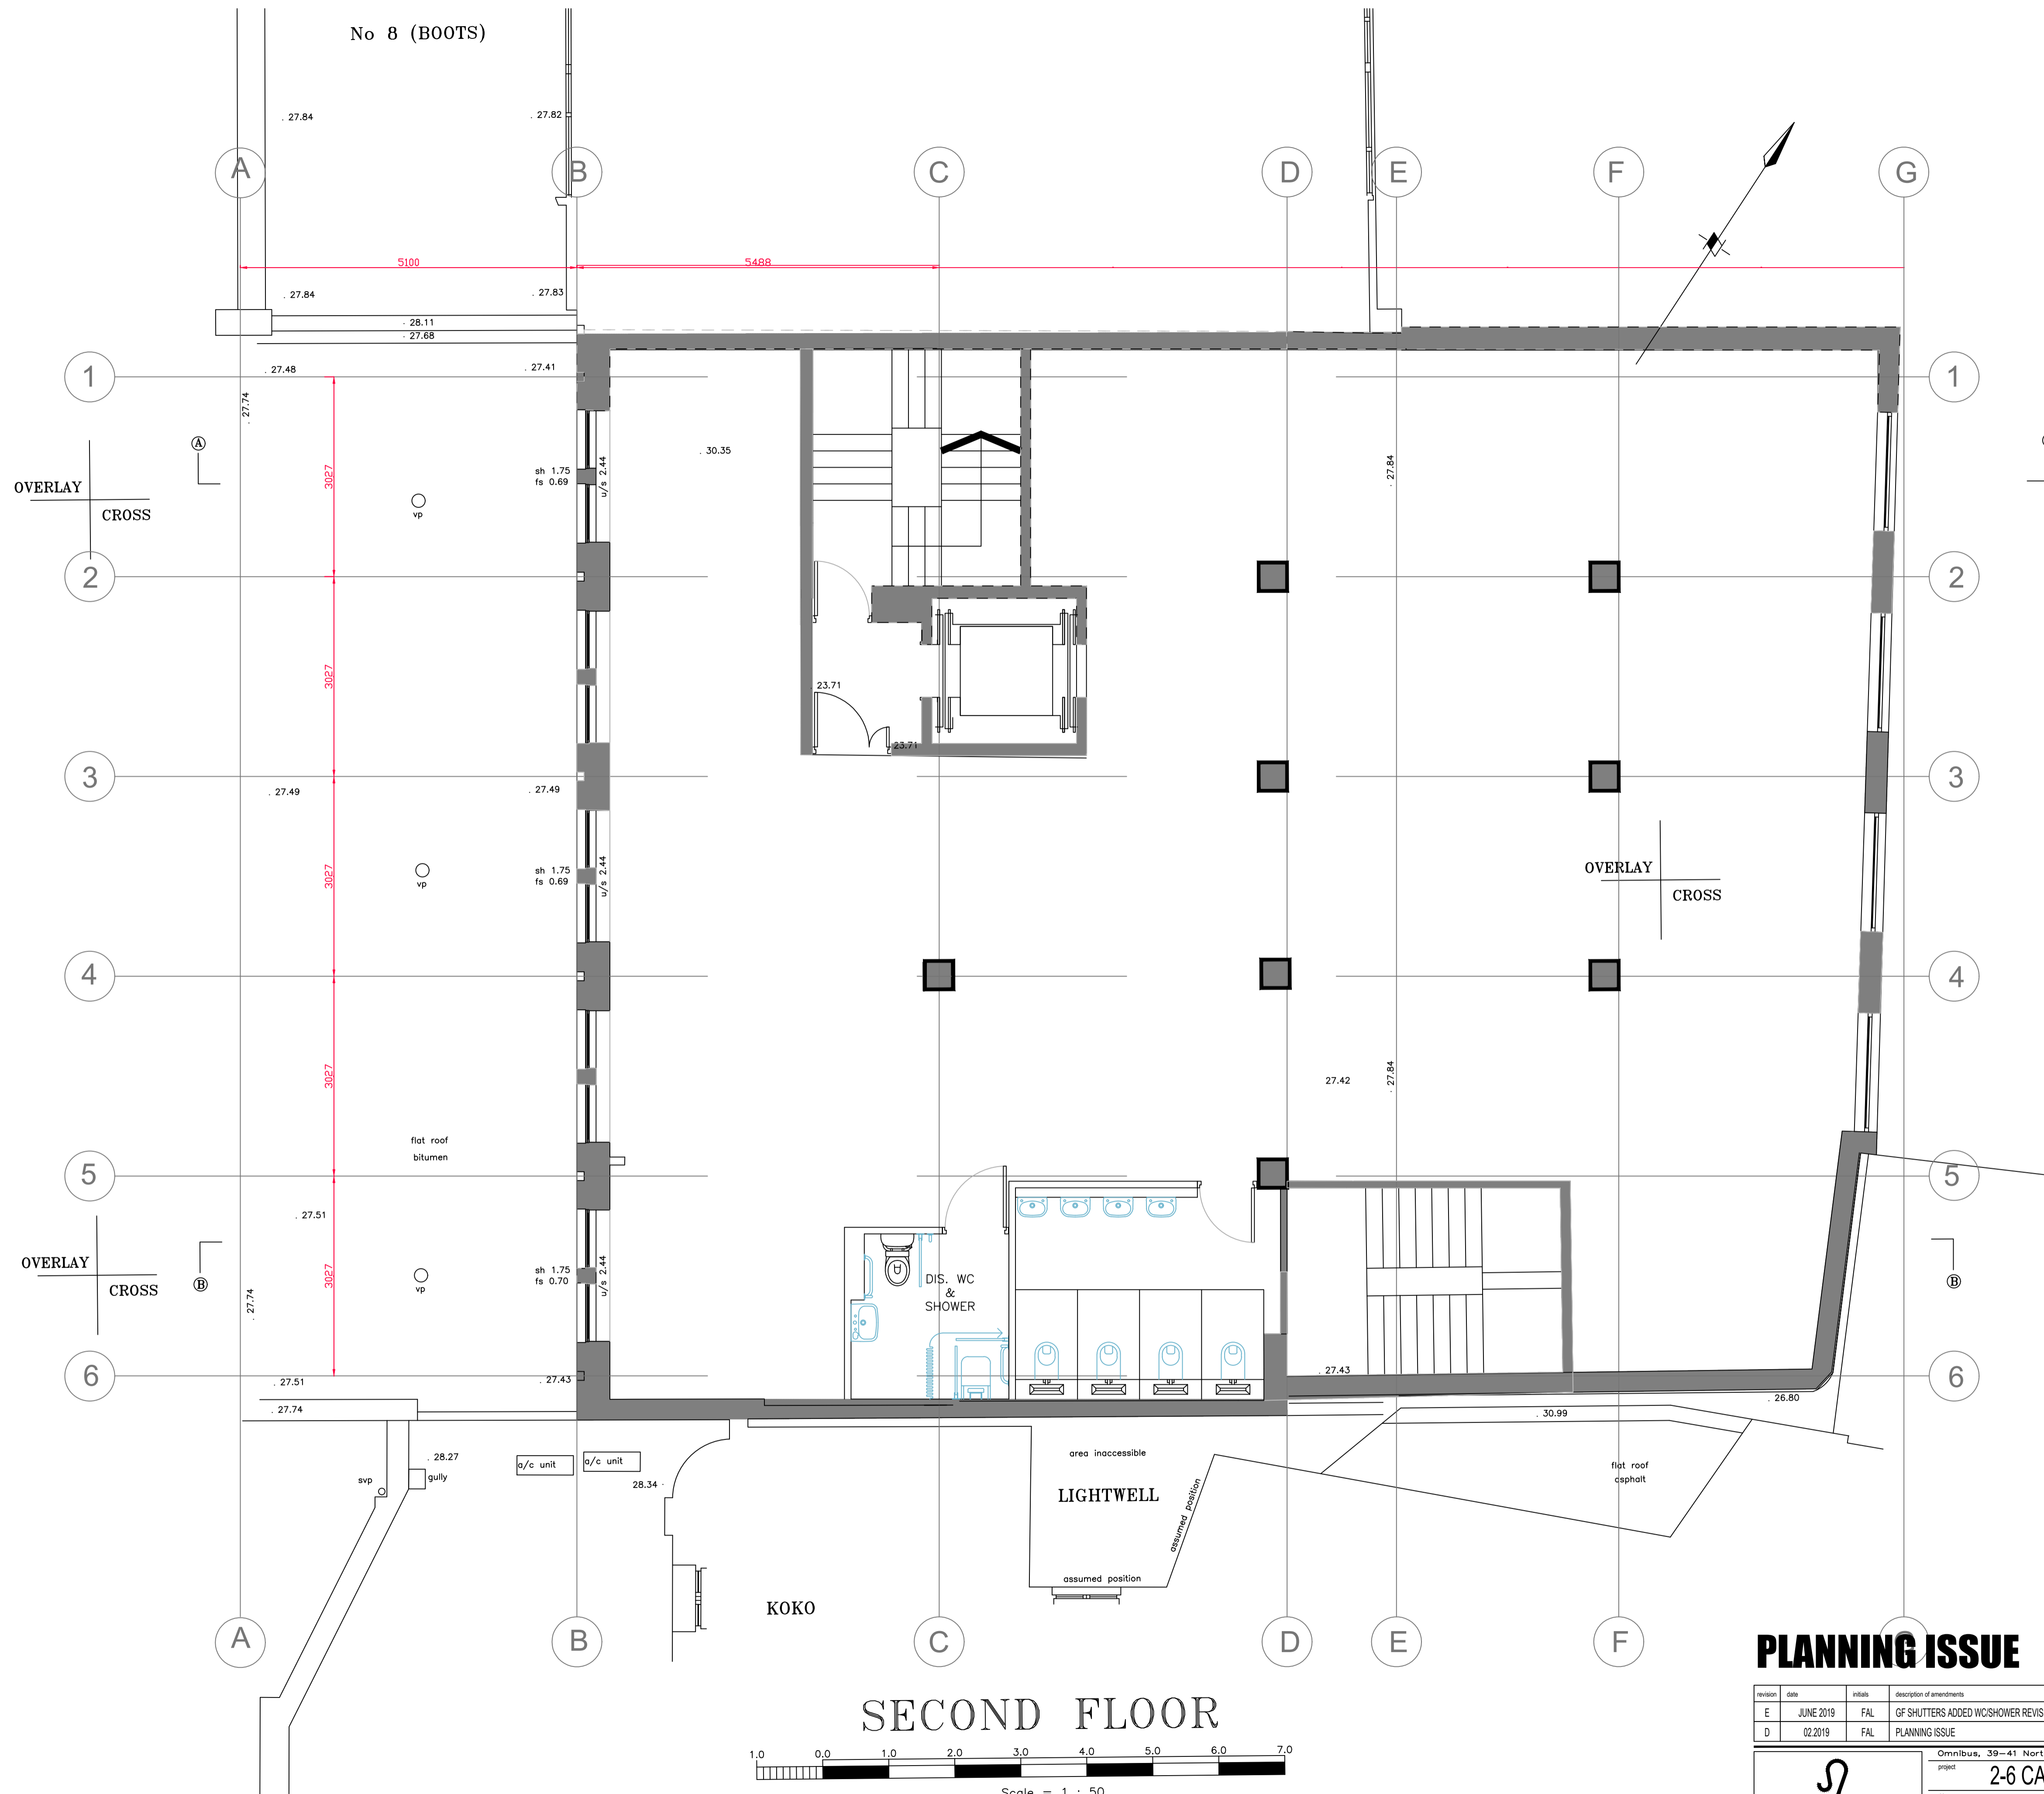

# SECOND FLOOR

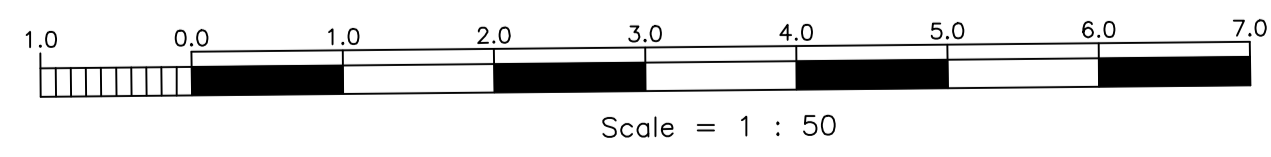

## PLANNING ISSUE

revision	date	initials	description of amendments
E	JUNE 2019	FAL	GF SHUTTERS ADDED W/SHOWER REVISIONS
D	02.2019	FAL	PLANNING ISSUE

Omnibus, 39-41 North Road, London, N7 9DP Email: info@foundation-architecture.com

project **2-6 CAMDEN HIGH STREET**

title **SECOND FLOOR PROPOSED**

scale 1:50 @ A1 date NOV 2021 drawn checked job no. 540 dep. no. **P102** rev. **M**

Foundation architecture ltd.

All dimensions to be verified on site.

\*Scale is 1:100 at A3

**PROPOSED**