




SECTION DETAIL B1- CORTEN PLANTER WALL- 1:10- PLEASE ALSO REFER TO DAVID OATES (SE) SPECIFICATION

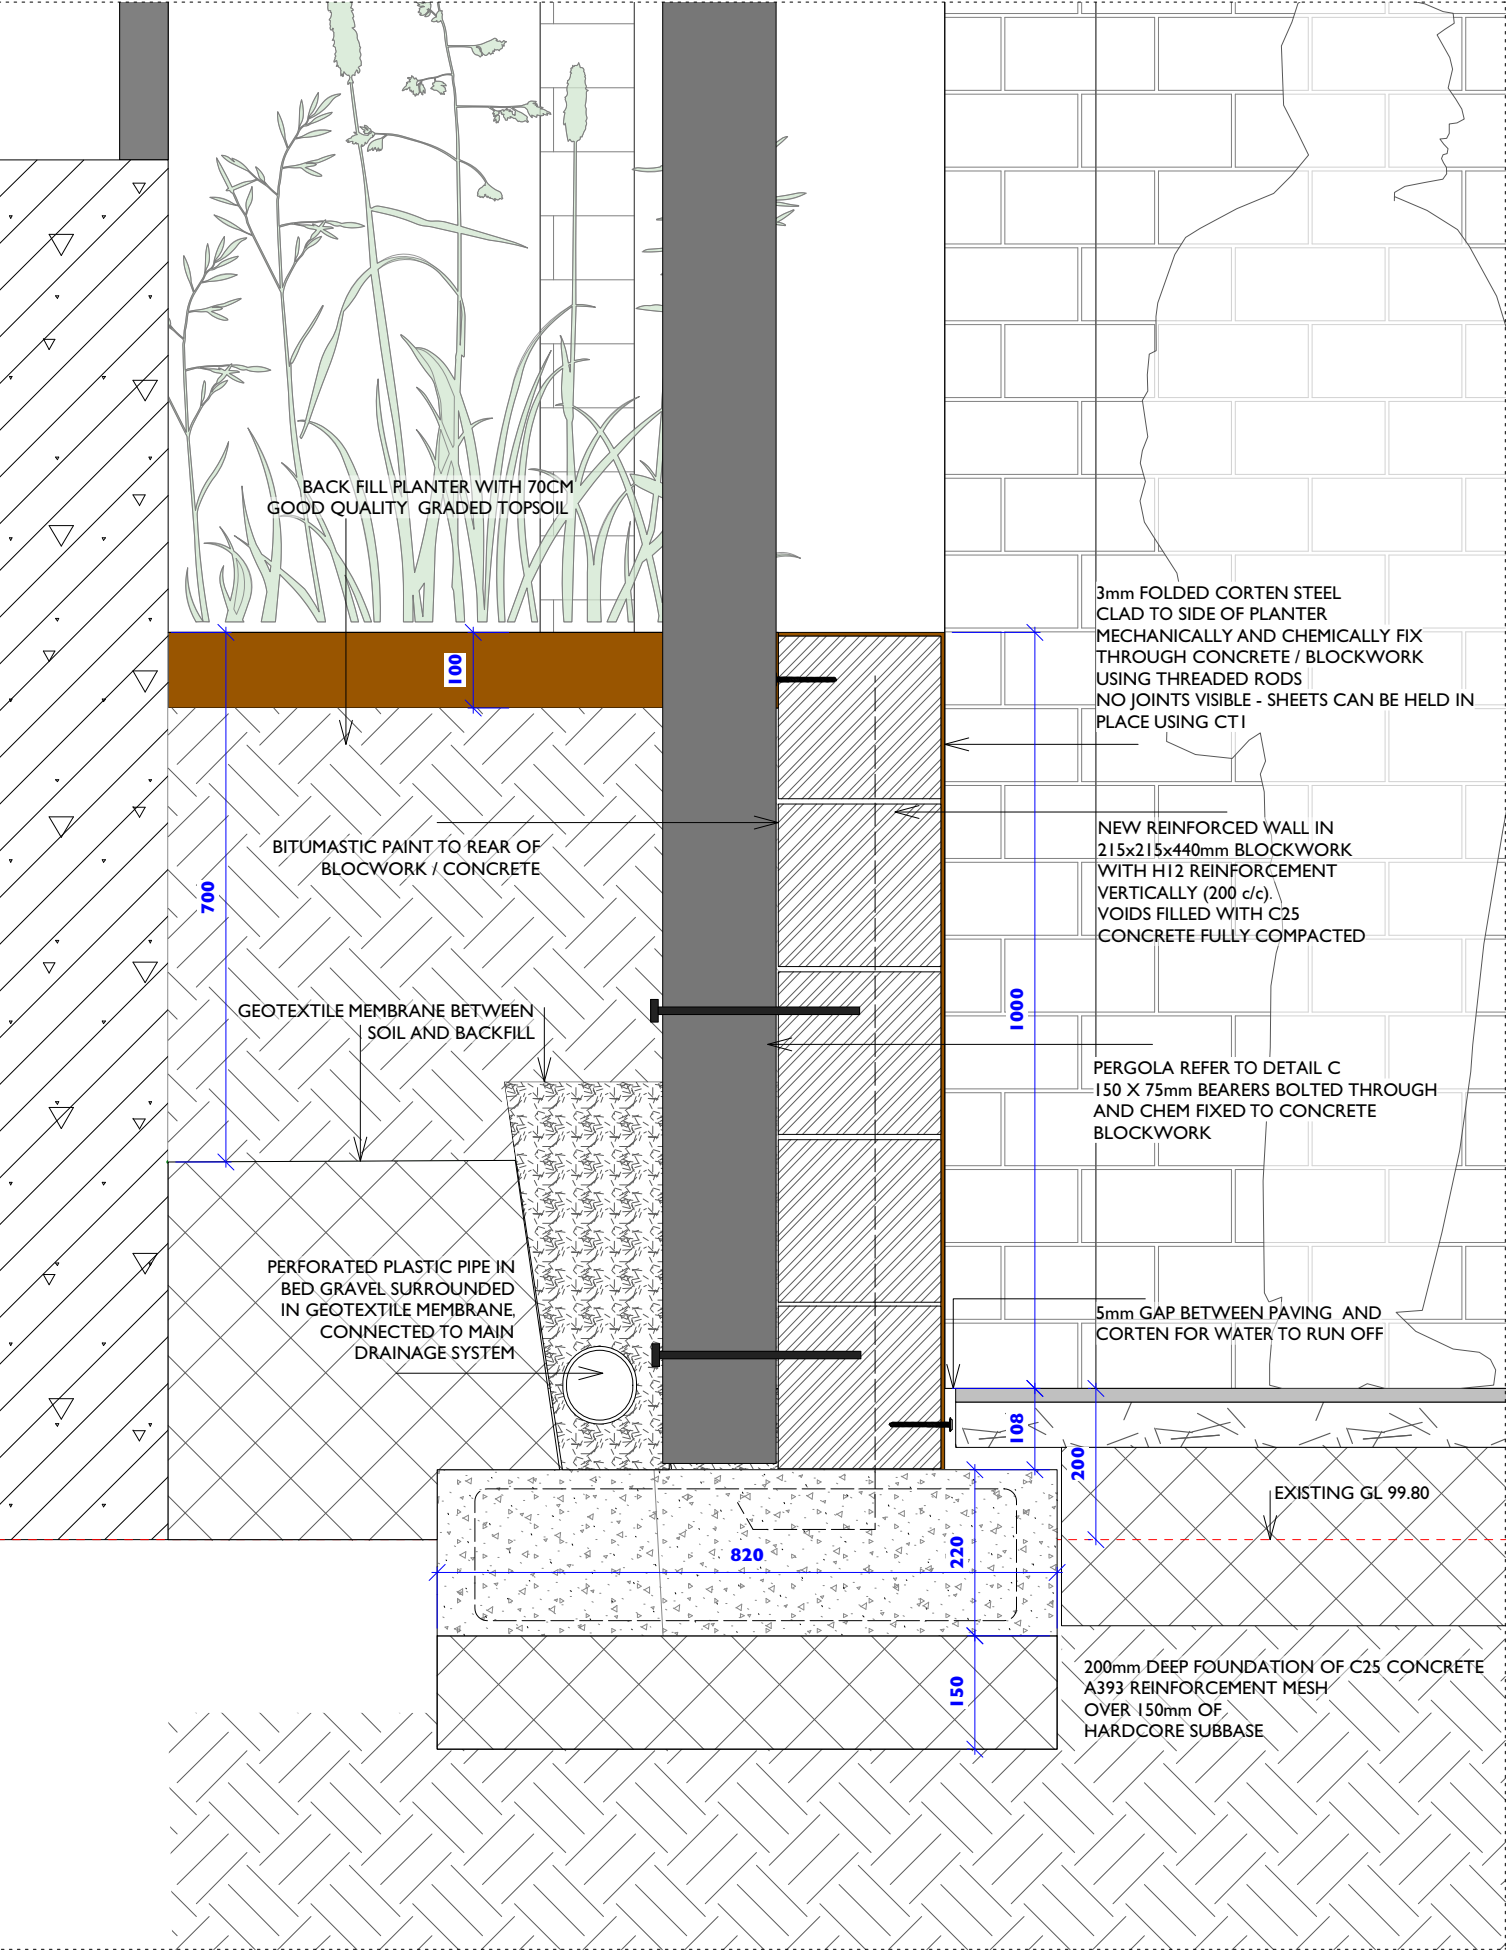

SECTION DETAIL B2- EXISITNG BRICK PLANTER CLAD IN CORTEN- 1:10


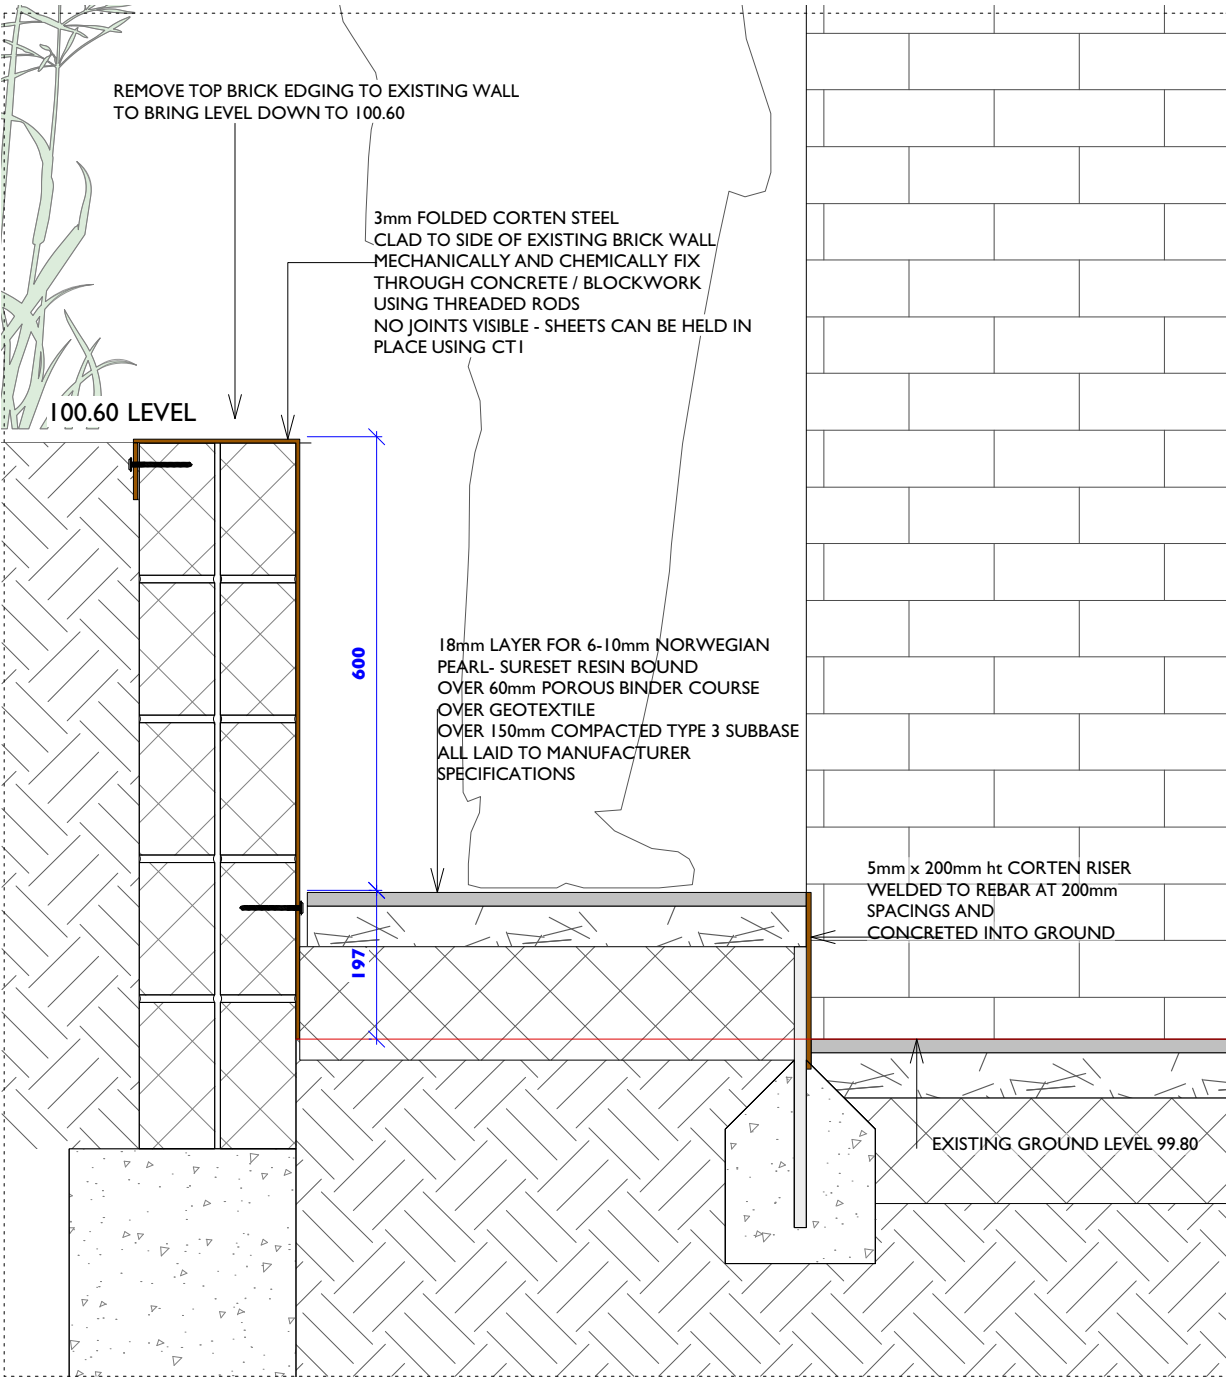


SECTION LOCATION

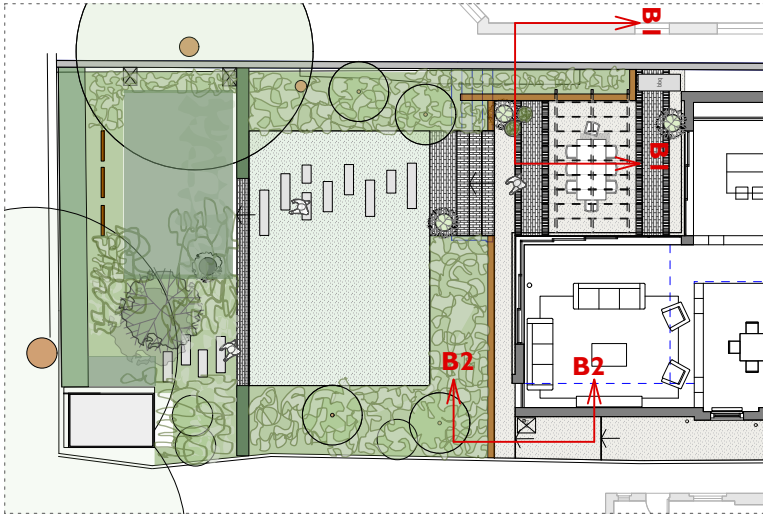

DETAIL C- PERGOLA 1:50- PLEASE ALSO REFER TO DAVID OATES (SE) SPECIFICATION


Pergola construction- powder coated steel
 Bearers 75 x 150 ht mm Box Steel section (Nominal)
 Joists 25 x 75mm (nominal) - welded to top of bearers
 Spacings at 500mm centres
 RAL Colour to be specified by client and architect to match extension

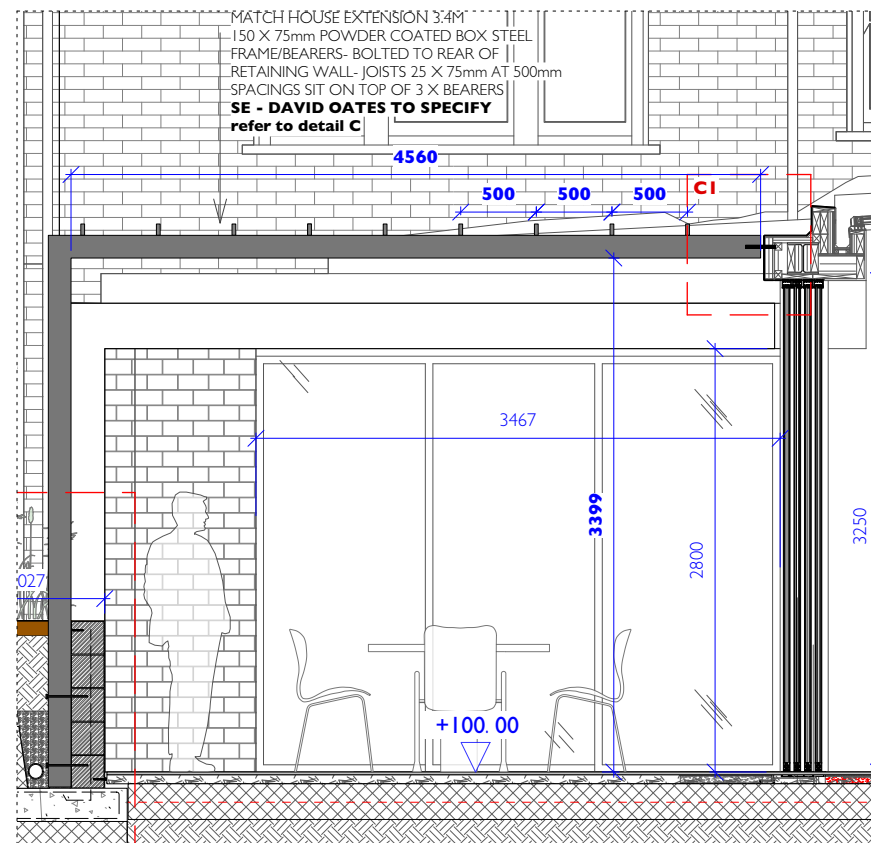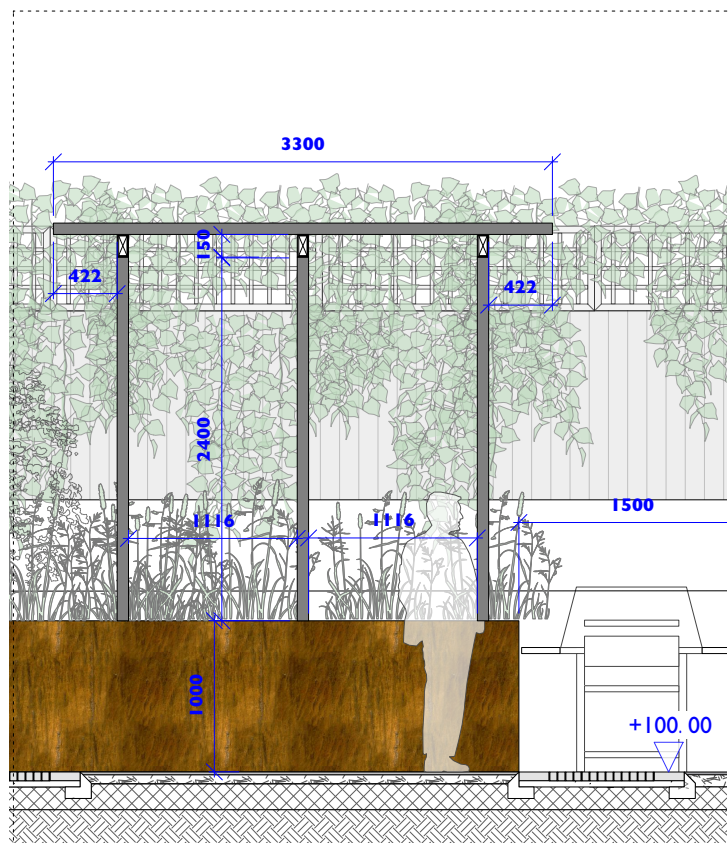

SECTION DETAIL CI- JUNCTION WITH EXTENSION FASCIA- 1:20

Junction detail with Extension Fascia trim to be specified
 by XUL Architects and David Oates (SE)

Approx 20mm gap between pergola closed end
 and attachment to house extension

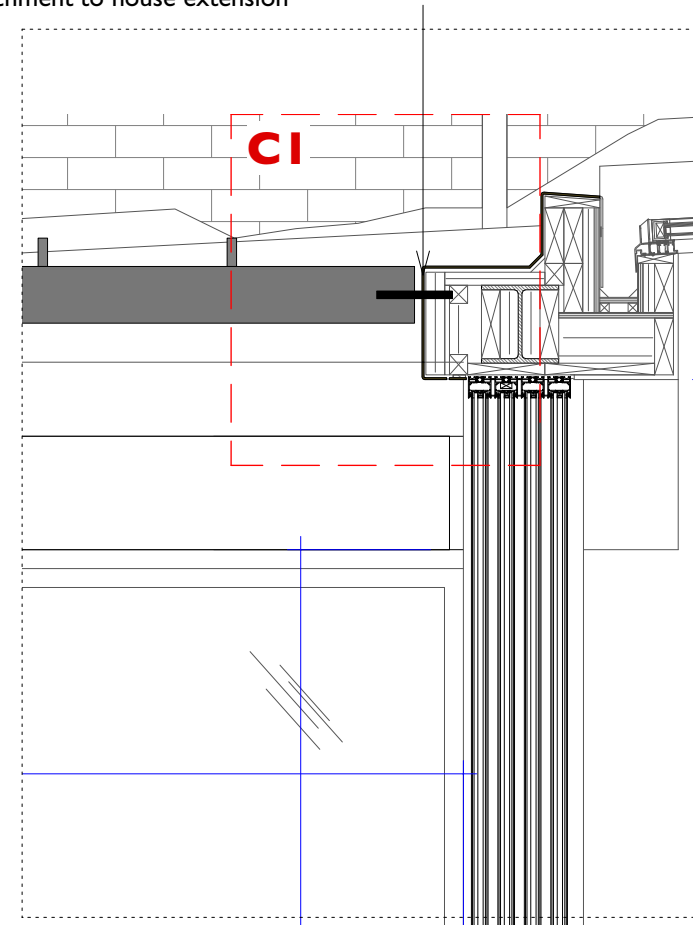

PERGOLA SKETCH VISUALS - not to scale

