


2 Front garden groundworks
Scale: 1:50

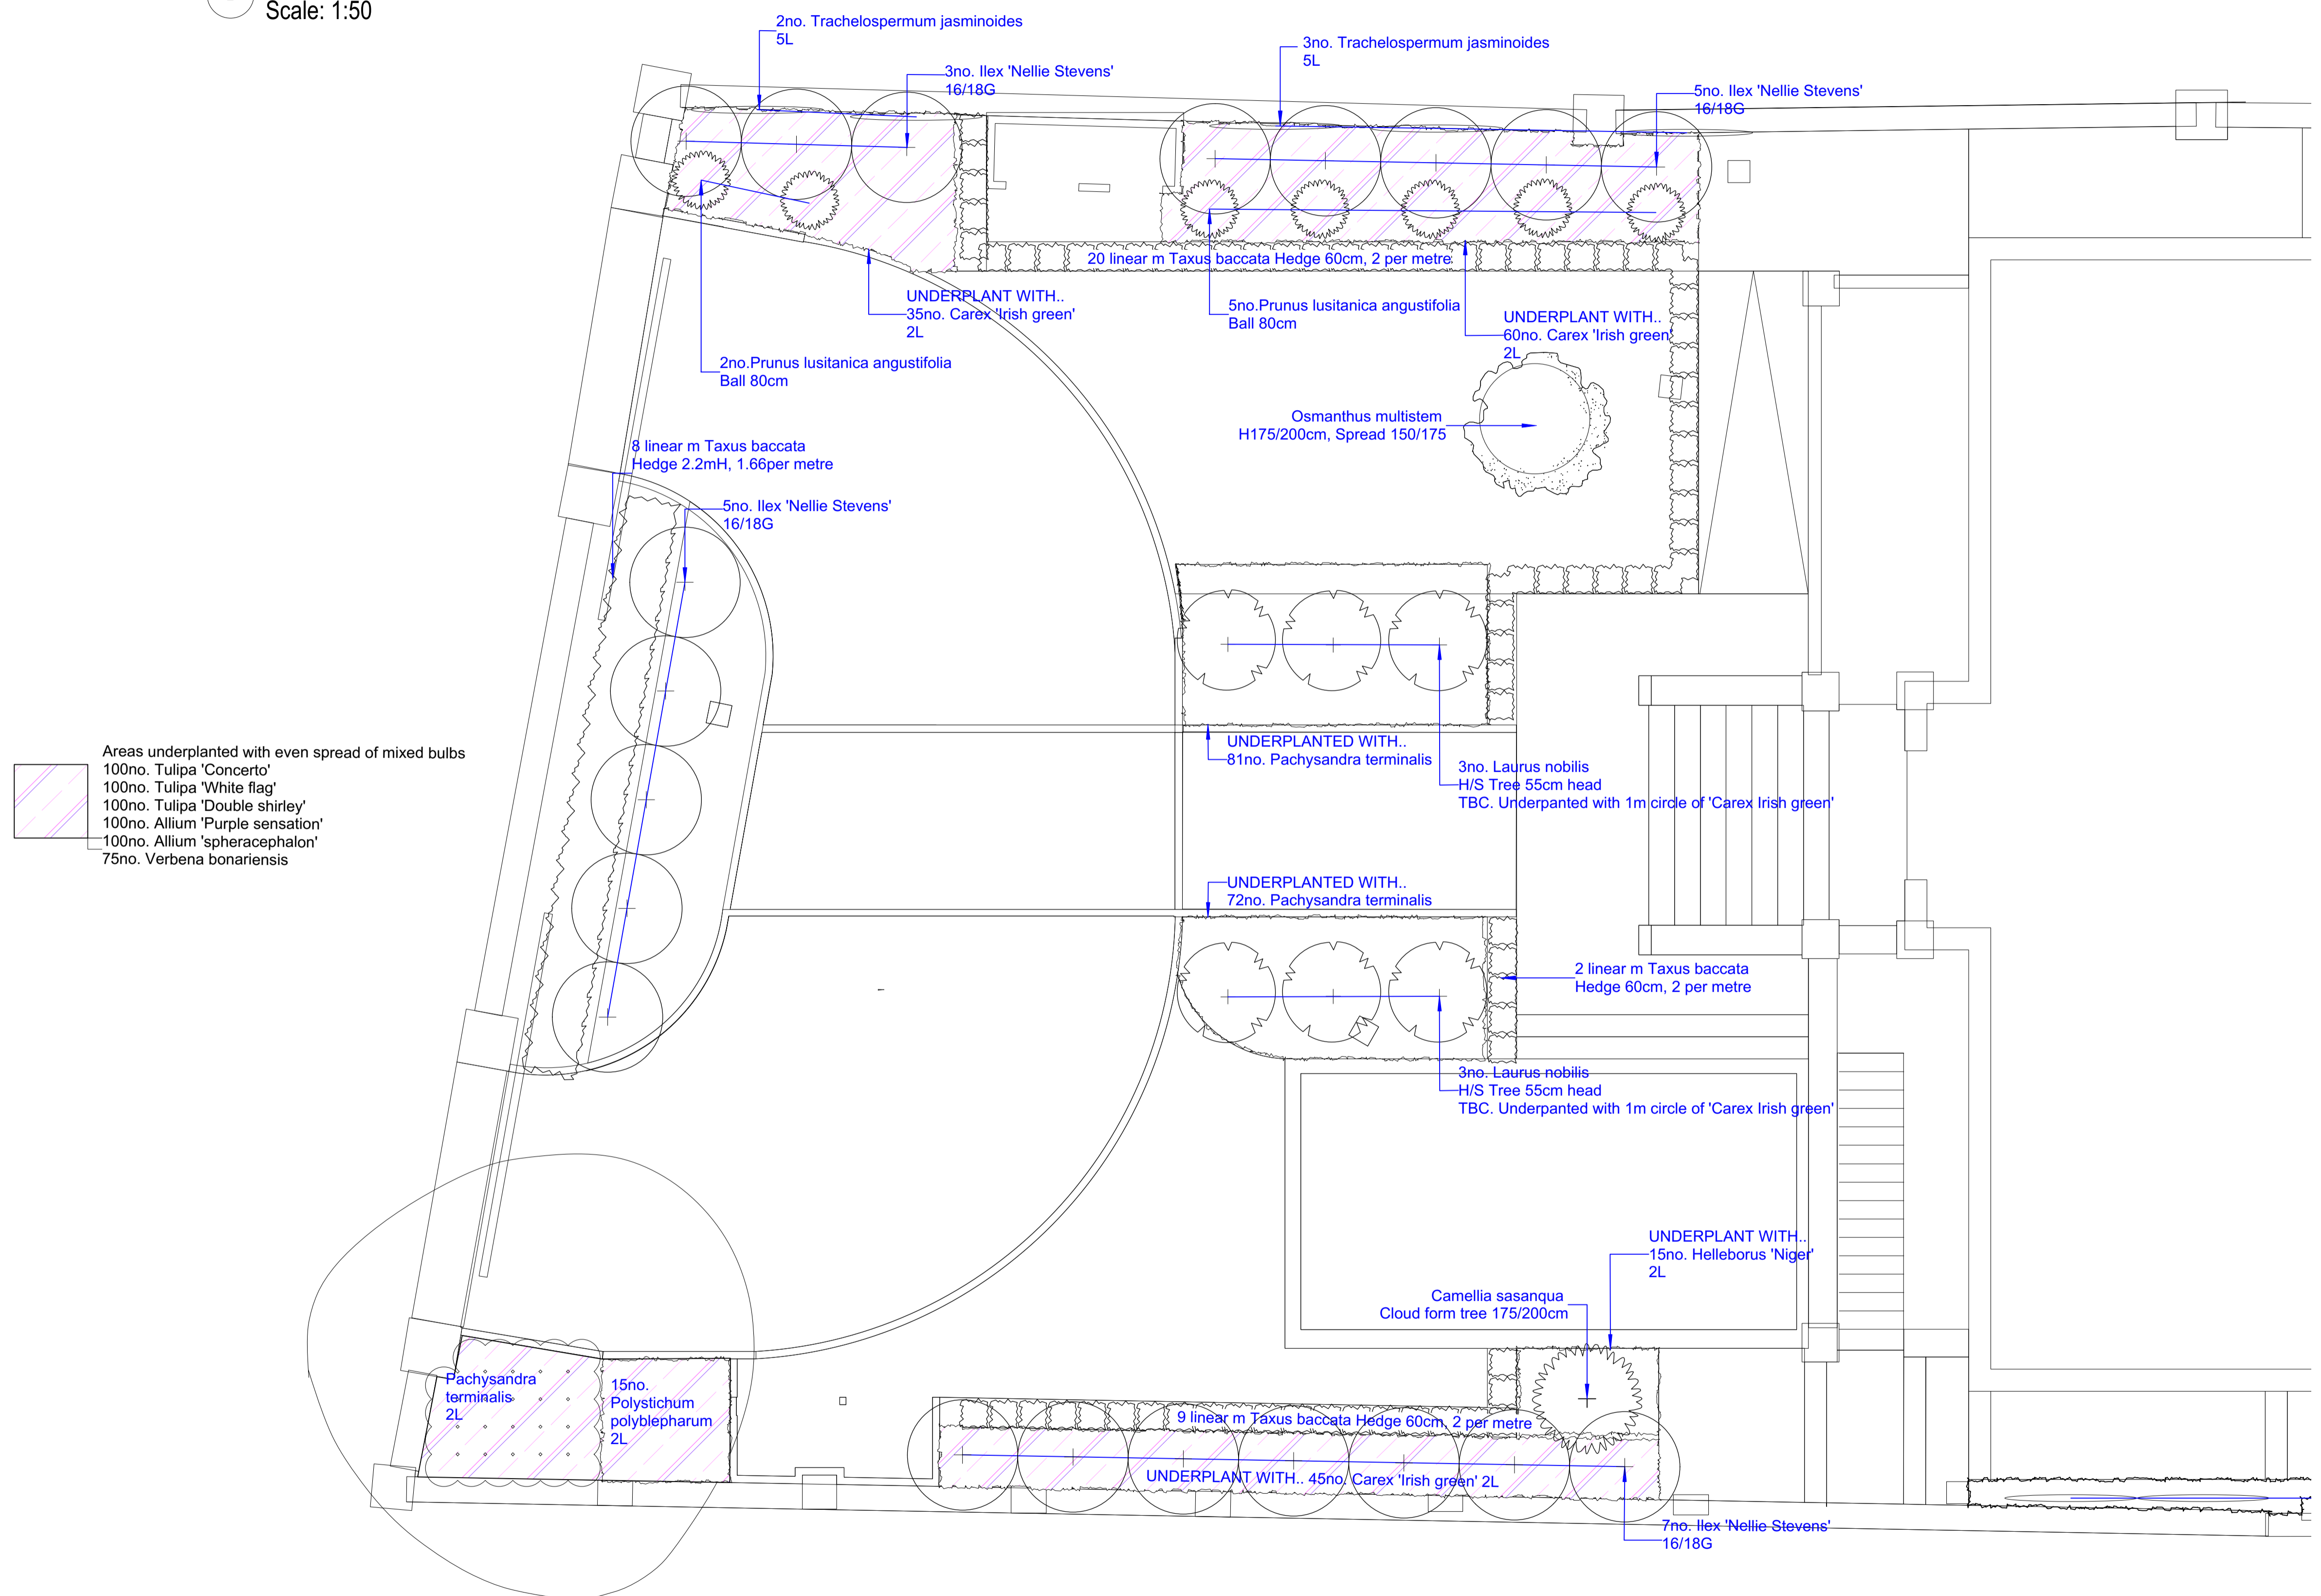

notes
1. Read in conjunction with all relevant Architects, Engineers & design team drawings & specifications
2. Any discrepancies must be drawn to the attention of the lead consultant in writing
3. All dimensions are in millimeters unless otherwise noted & are subject to checking on site prior to fabrication or ordering of materials
4. This drawing is the copyright of CLIFTON NURSERIES LTD. (and other consultants where referenced)

NOTE:
To be read in conjunction with Landscape Masterplan 13-01 and Hardworks Plan drawings to shown heights.
Any works to be carried out within the RPA to be hand dug.

RA	29 OCT 21	BL	PC	Amend drive sweep to B&W revL
Orig	1 OCT 21	BL	PC	n/a
rev	date	by	chk	notes

Clifton Nurseries Ltd., Woburn Hill, Addlestone, Surrey, KT15 2QG

project title		
62 Avenue Road		
drawing		
Front garden planting		
job number	drawing number	north
2643	2643-15-01	
status		
TENDER		
scale 1:50@A1		

