


1 Rear garden groundworks
Scale: 1:40

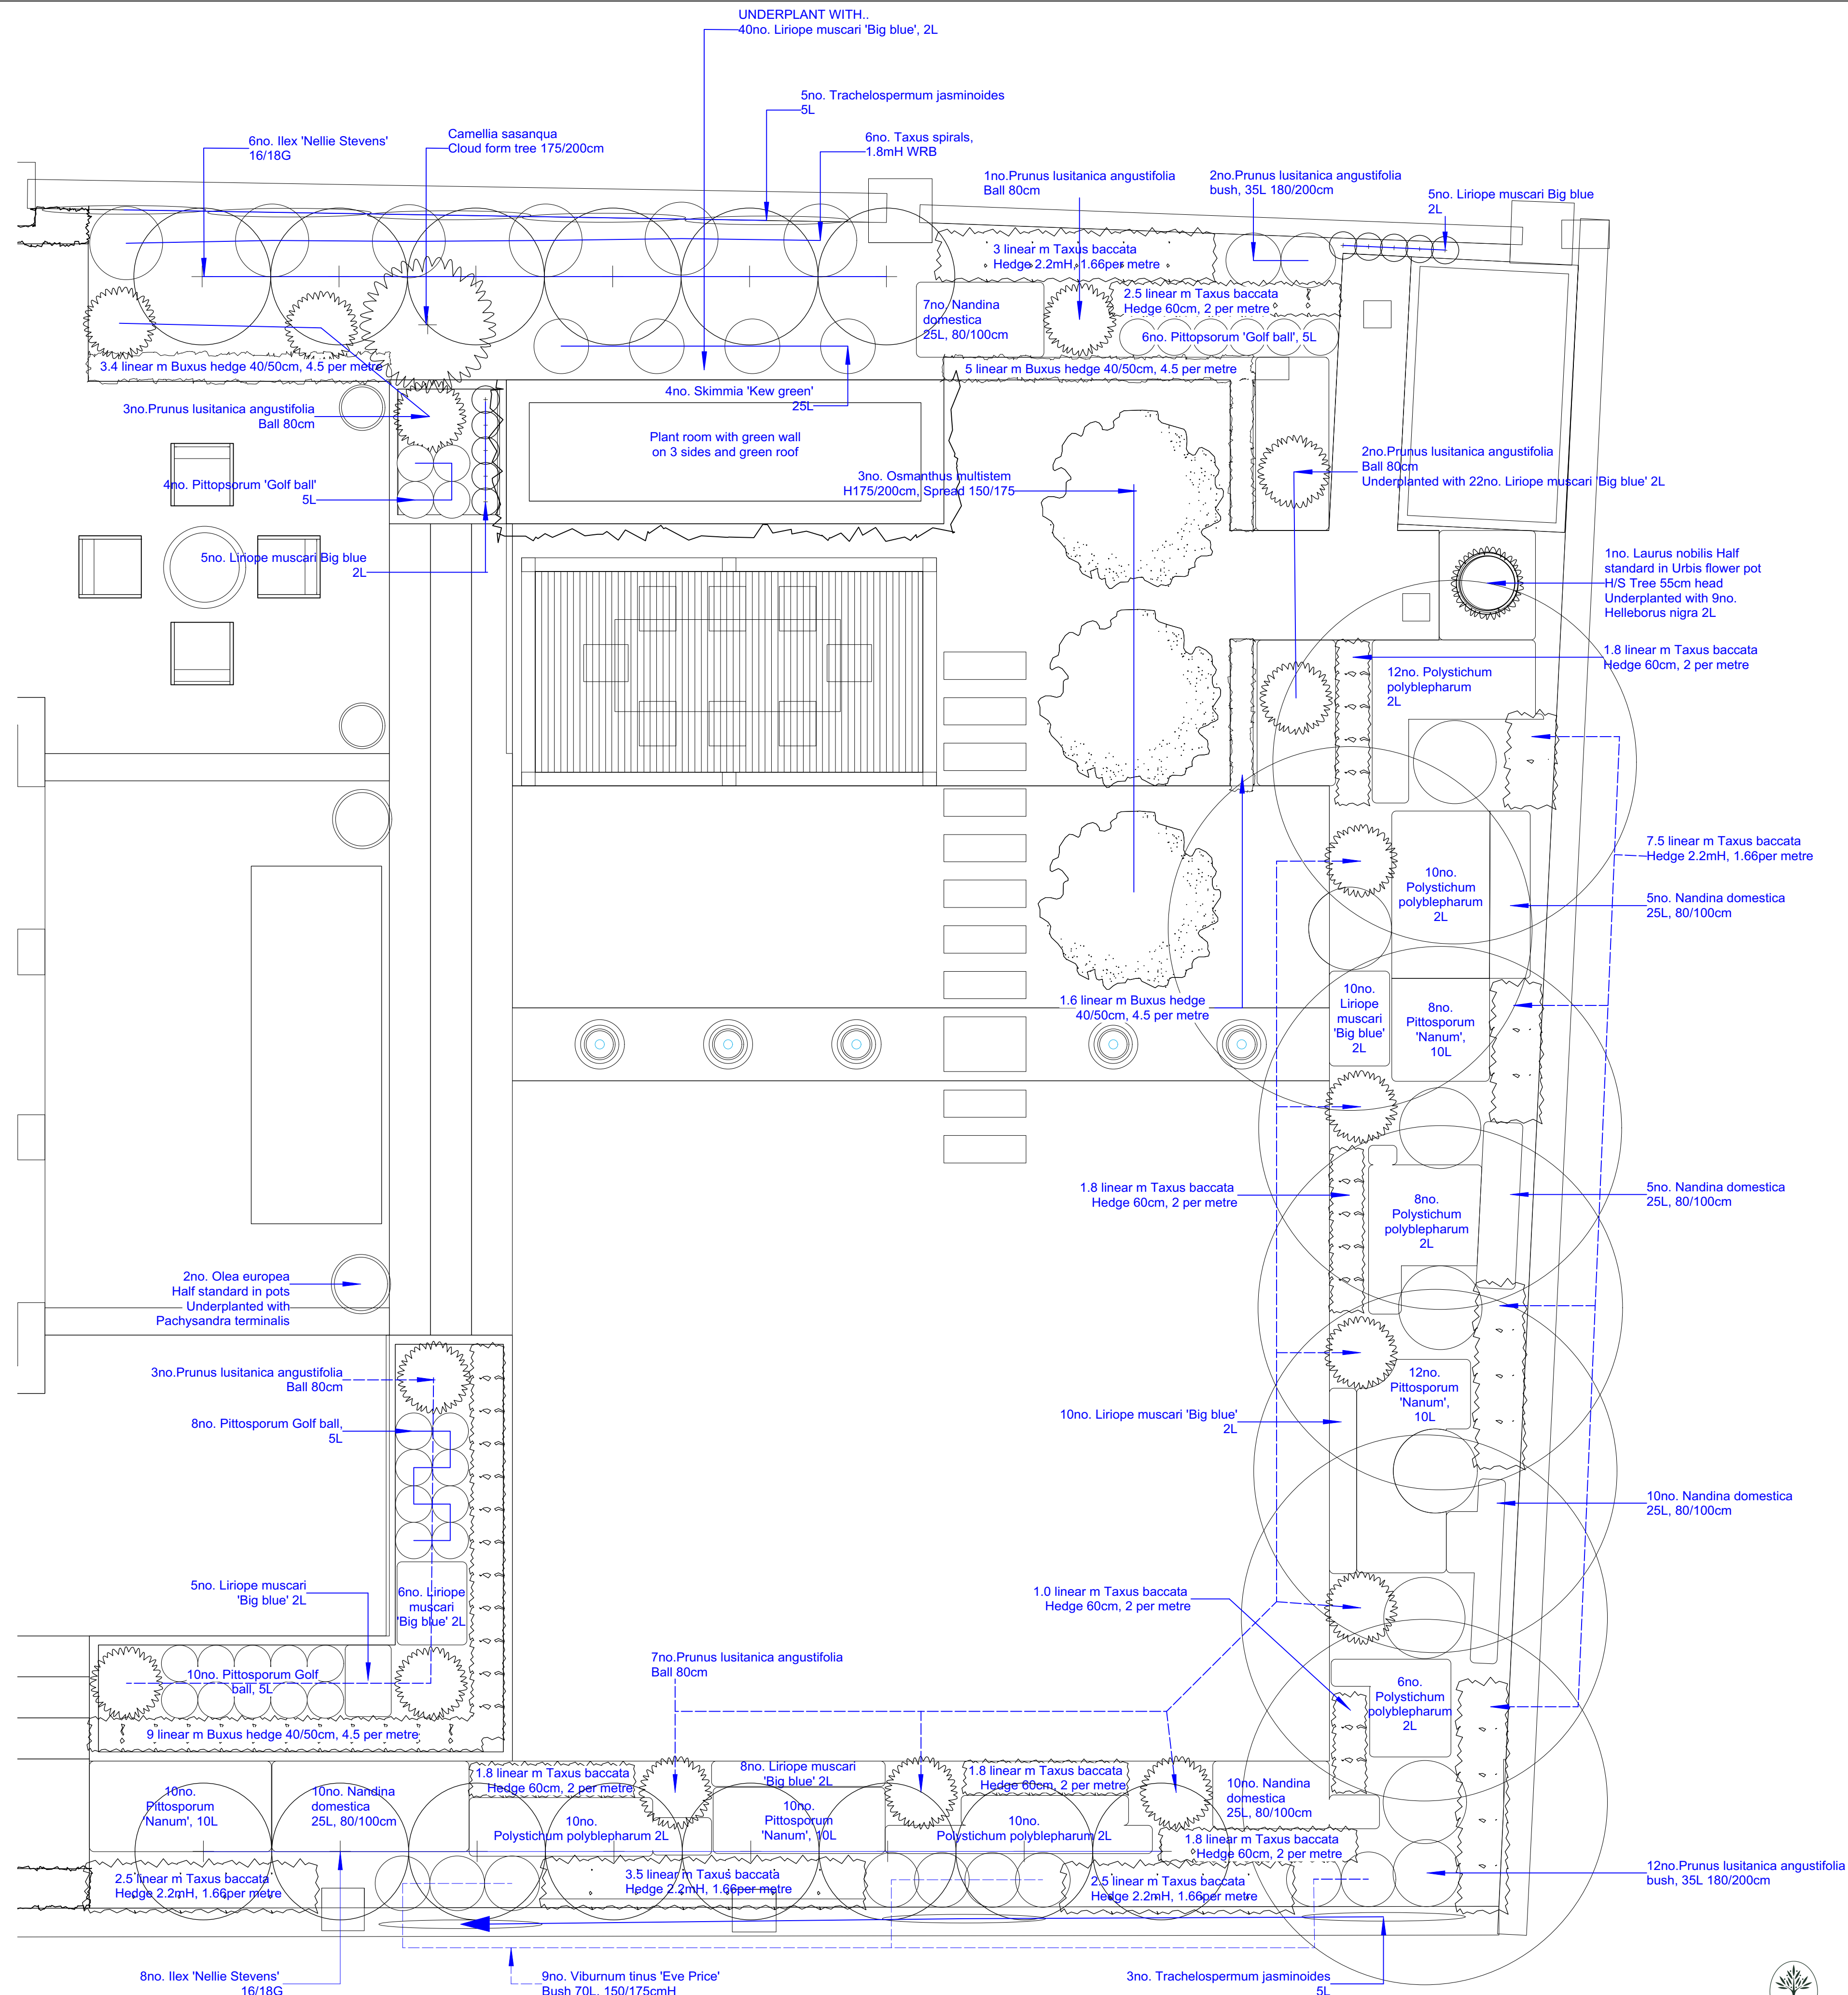

notes
1. Read in conjunction with all relevant Architects, Engineers & design team drawings & specifications
2. Any discrepancies must be drawn to the attention of the lead consultant in writing
3. All dimensions are in millimeters unless otherwise noted & are subject to checking on site prior to fabrication or ordering of materials
4. This drawing is the copyright of CLIFTON NURSERIES LTD. (and other consultants where referenced)

NOTE:
To be read in conjunction with Landscape Masterplan 13-02 and Hardworks Plan drawings to shown heights.
Any works to be carried out within the RPA to be hand dug.

Orig 1 OCT 21 BL PC n/a
rev date by chk notes

Clifton Nurseries Ltd., Woburn Hill, Addlestone, Surrey, KT15 2QG

project title
62 Avenue Road

drawing
Rear garden ground works

job number drawing number
2643 2643-15-02

status
TENDER

scale 1:50@A1



CLIFTON
NURSERIES

