


2

Side path ground works

Scale: 1:50

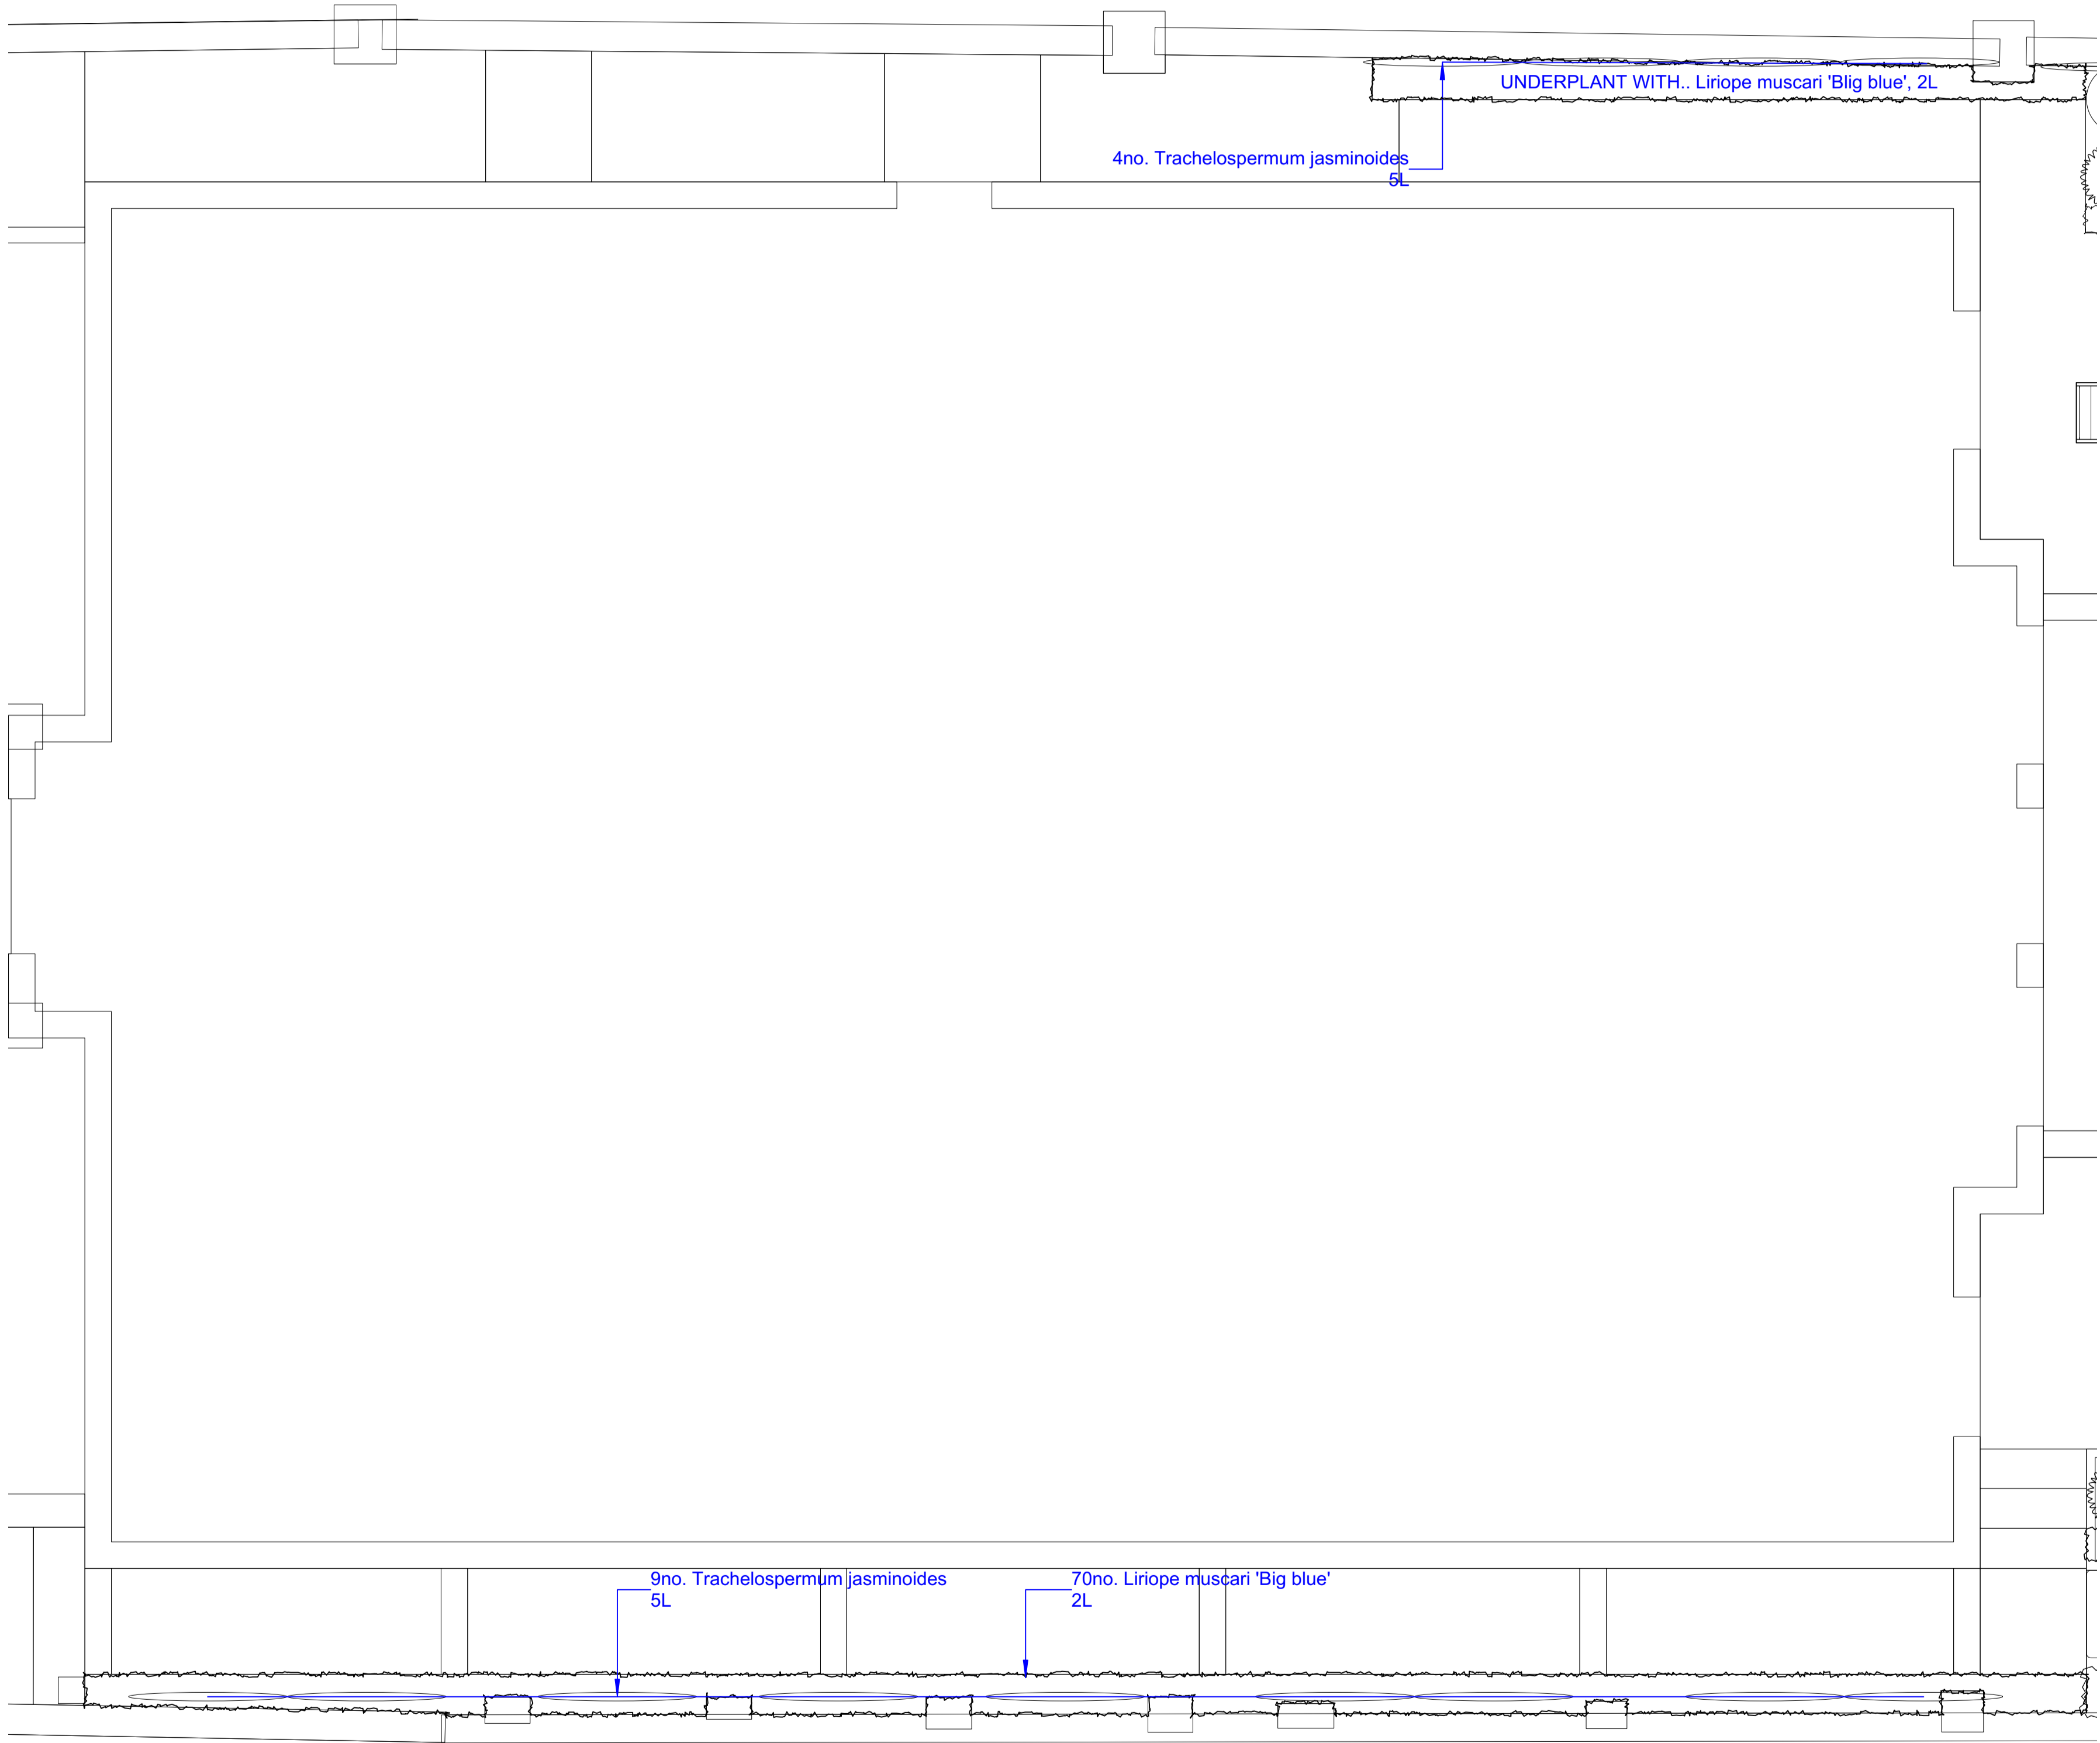

- notes
1. Read in conjunction with all relevant Architects, Engineers & design team drawings & specifications
  2. Any discrepancies must be drawn to the attention of the lead consultant in writing
  3. All dimensions are in millimeters unless otherwise noted & are subject to checking on site prior to fabrication or ordering of materials
  4. This drawing is the copyright of CLIFTON NURSERIES LTD. (and other consultants where referenced)

NOTE:

To be read in conjunction with Landscape Masterplan 13-02 and Hardworks Plan drawings to shown heights.

Any works to be carried out within the RPA to be hand dug.

Orig	1 OCT	BL	PC	n/a
rev	date	by	chk	notes

Clifton Nurseries Ltd., Woburn Hill, Addlestone, Surrey, KT15 2QG

project title

**62 Avenue Road**

drawing

**Side path planting**

job number	drawing number	north
<b>2643</b>	<b>2643-15-03</b>	

status

**TENDER**

scale 1:50@A1

