


- NOTES
1. Read in conjunction with all relevant Architects, Engineers & design team drawings & specifications
 2. Any discrepancies must be drawn to the attention of the lead consultant in writing
 3. All dimensions are in millimeters unless otherwise noted & are subject to checking on site prior to fabrication or ordering of materials
 4. This drawing is the copyright of CLIFTON NURSERIES LTD. (and other consultants where referenced)

Drawing to be read in conjunction with Landscape Masterplan and Hardworks Plan

Any works to be carried out within the RPA to be hand dug.

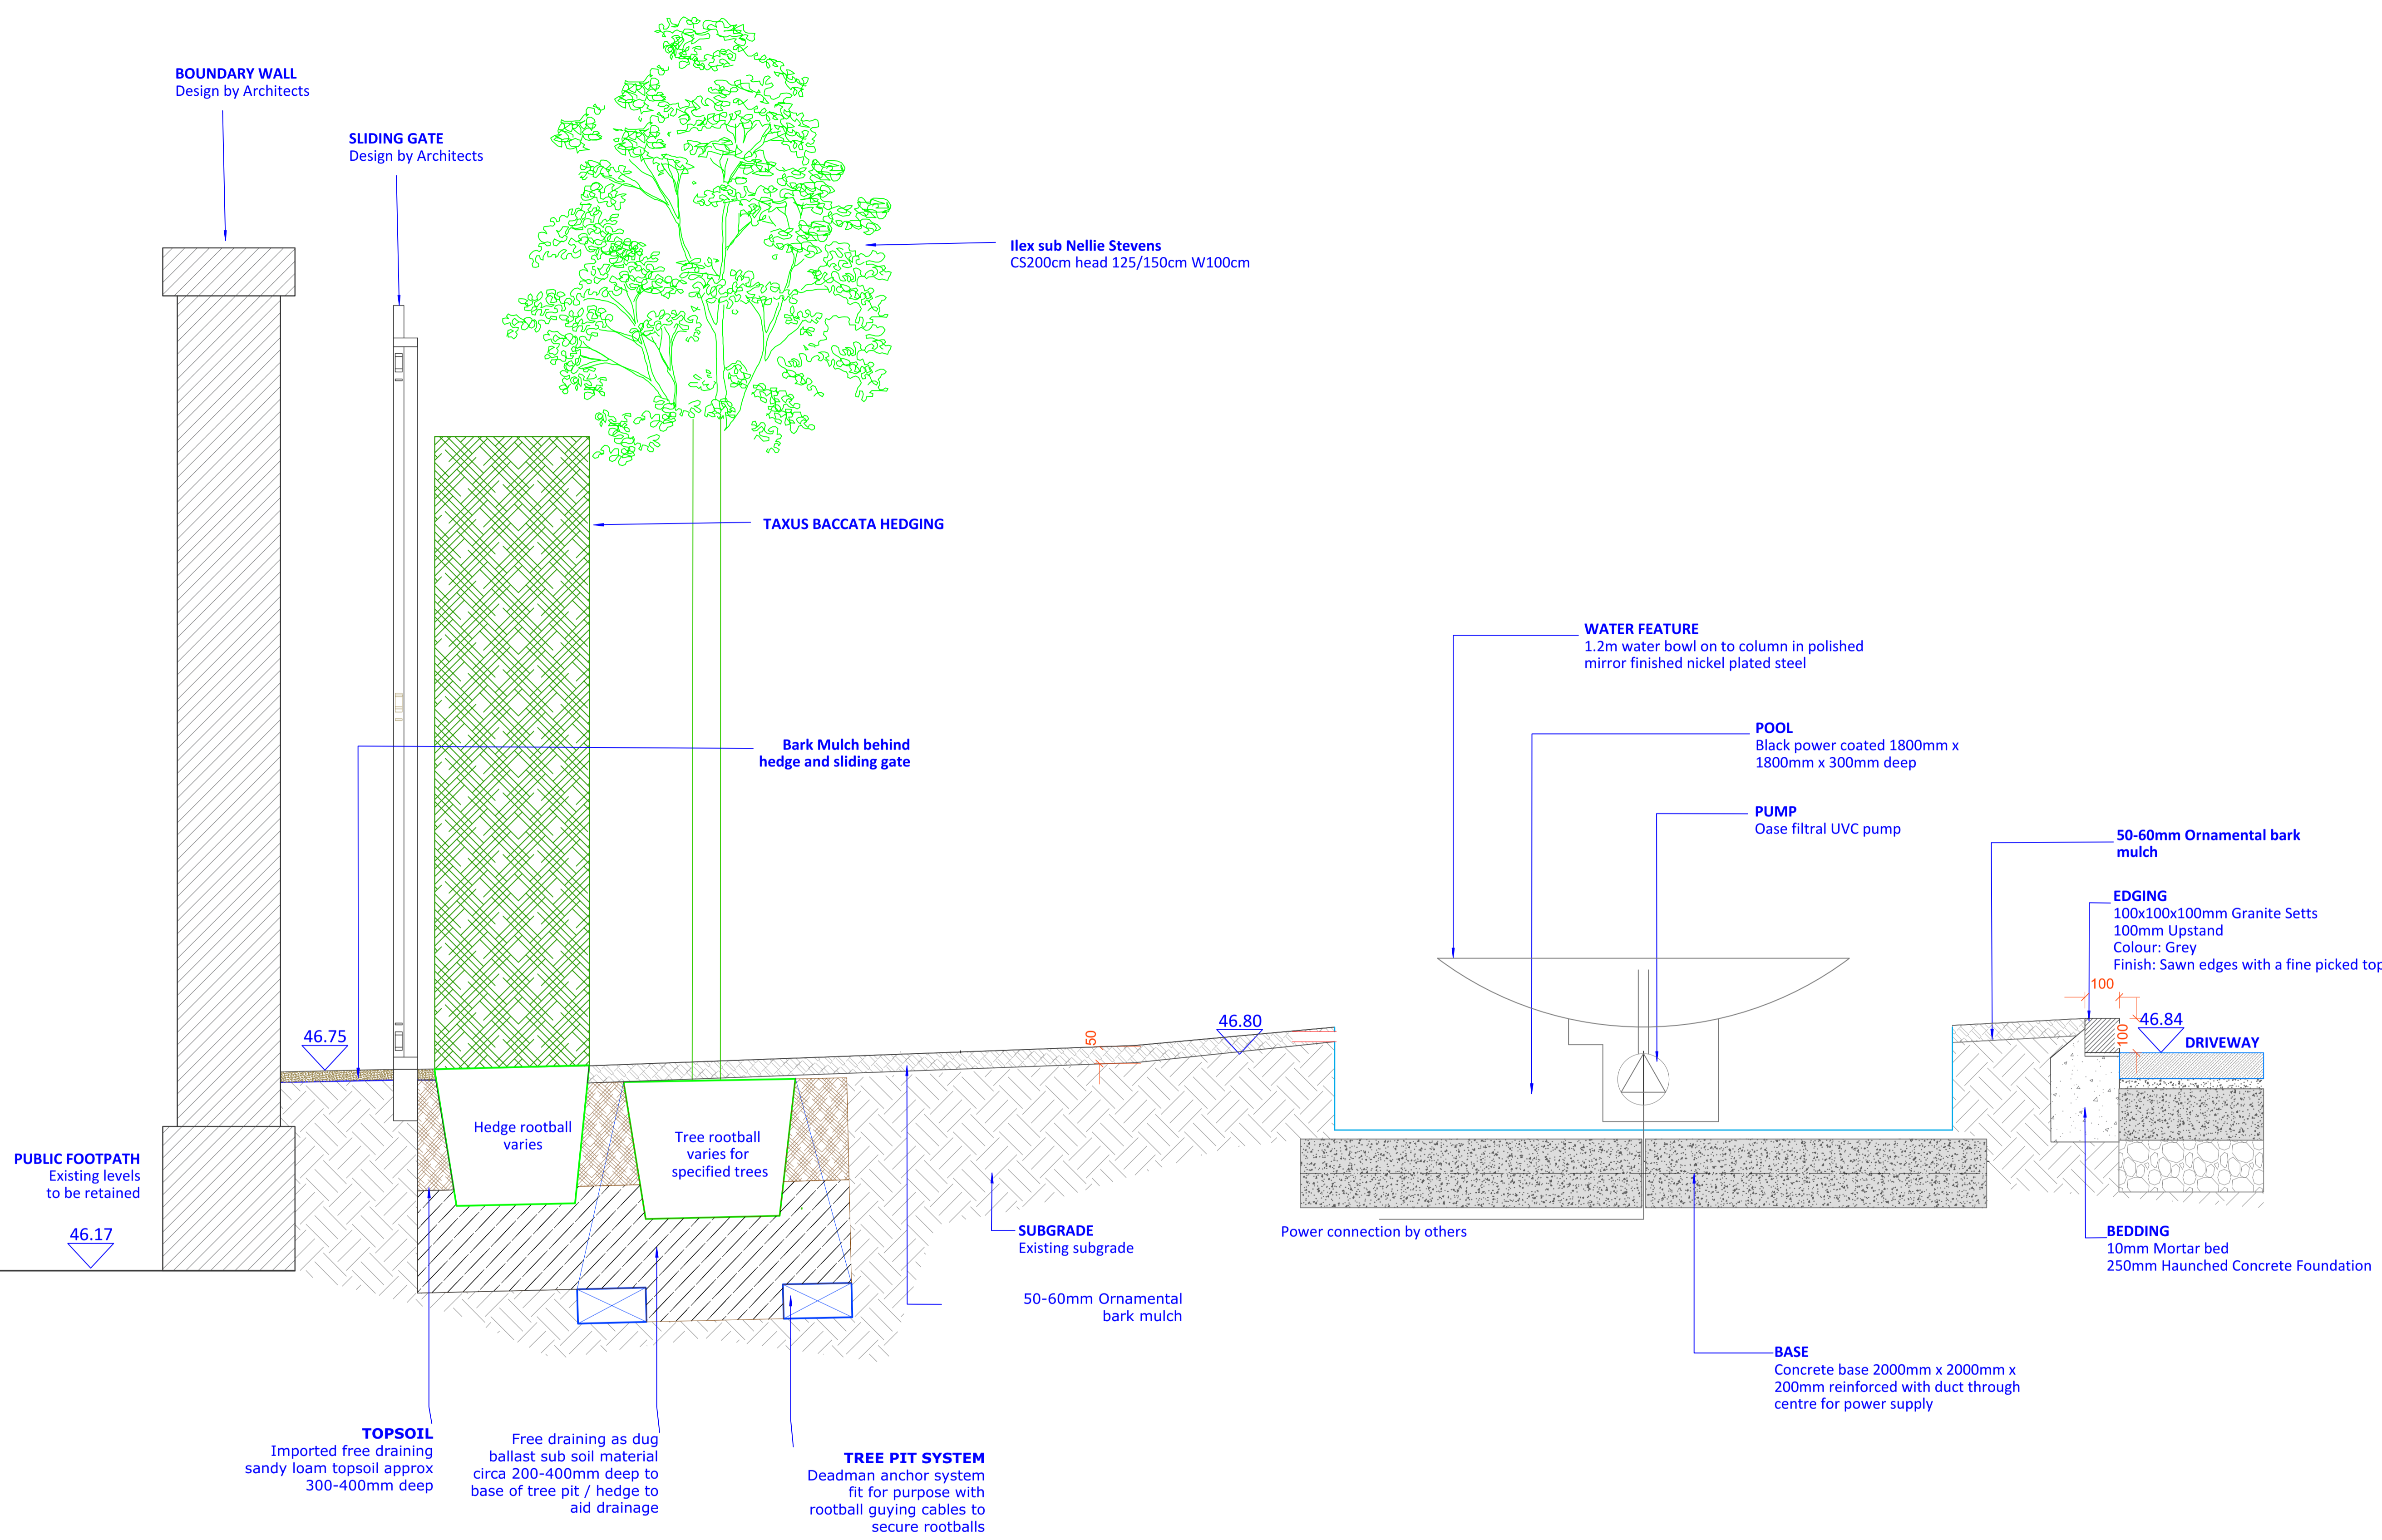

A Detail Section - Front Garden Planting Bed Adjacent to Driveway
1:10@A1

Orig rev	1 OCT 21	BL	PC	n/a
date	by	chk	notes	

Clifton Nurseries Ltd., Woburn Hill, Addlestone, Surrey, KT15 2QG

project title
62 Avenue Road

drawing
Front Garden Details - Page 1

job number 2643	drawing number 2643-13-04	north
---------------------------	-------------------------------------	-------

status
TENDER

scale 1:10@A1

