



Ground Floor

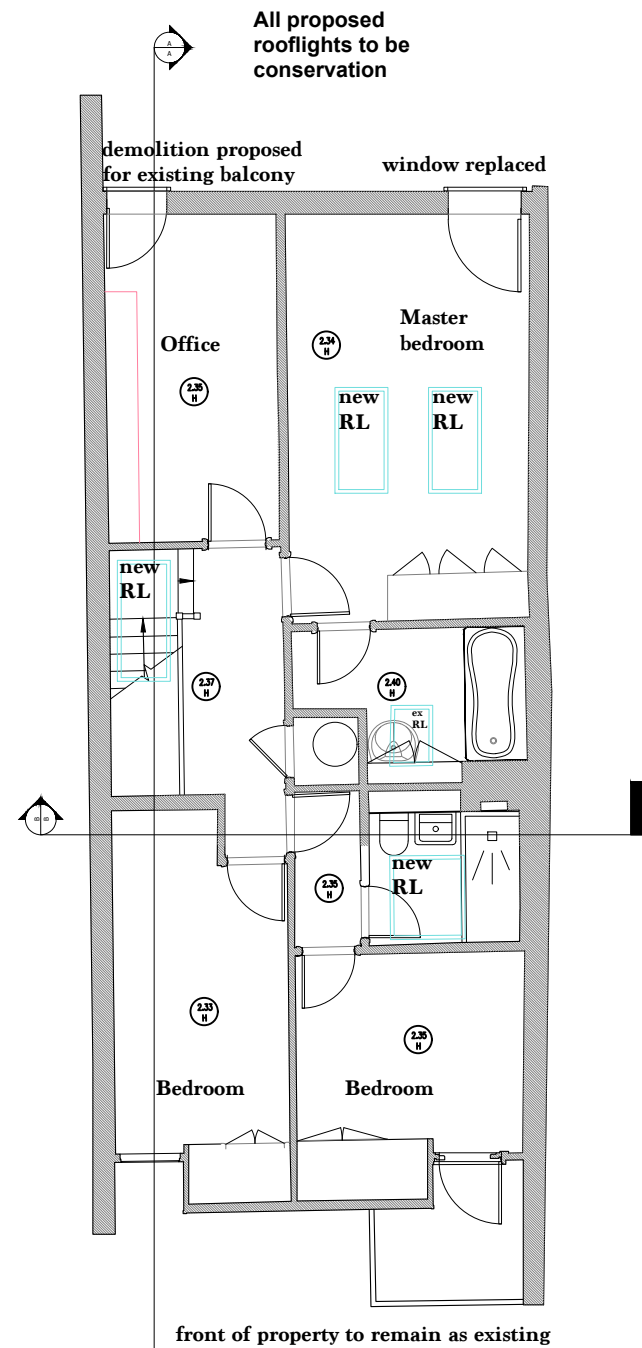

First Floor

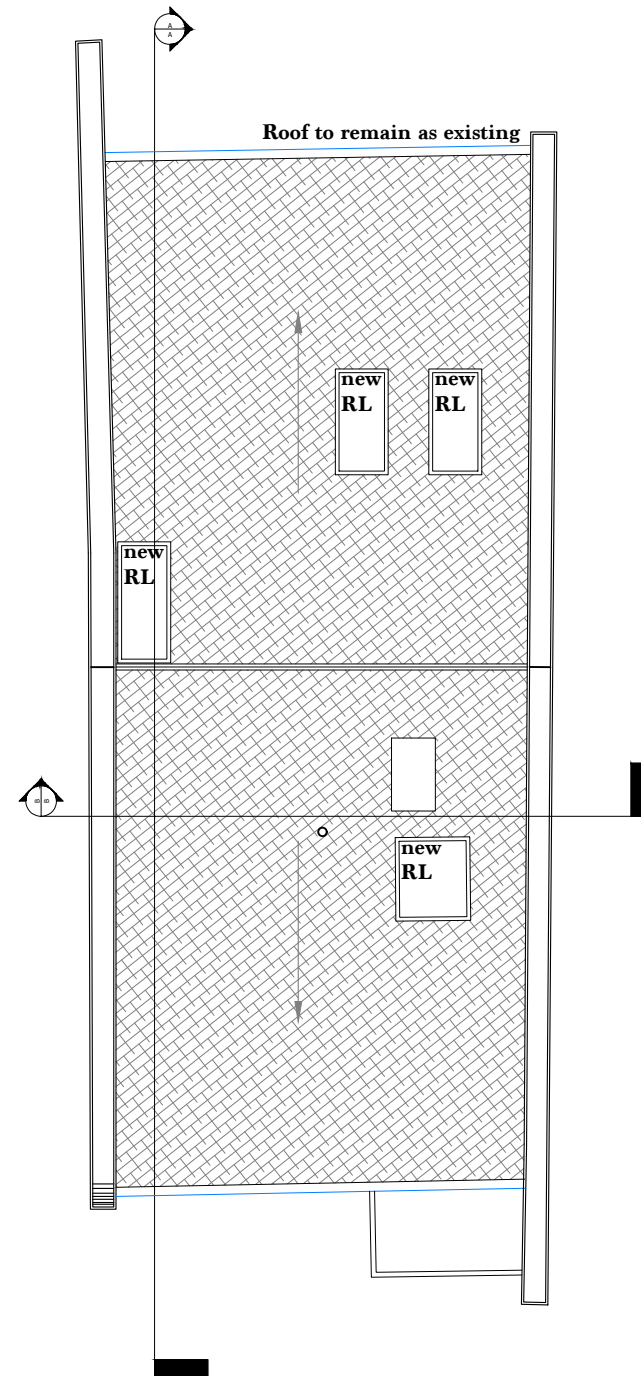

Roof Plan

© ARCHITECT'S COPYRIGHT RETAINED

Status.

**PLANNING**

GENERAL NOTES All dimensions to be checked on site. | Use figured dimensions only. Drawings are supplied for guidance purposes and should NOT be built from. | All queries to be directed to the Architect. | Refer to Structural Engineer's drawings for all details relating to structure. | Any discrepancies between the Architect's drawings and those by any other party to be reported immediately. | All drawings are not for construction unless explicitly marked for this purpose.

S.E. calculations required prior to construction.

Job No.	Date	Drawing No.	Revision
117	07-12-21	101	—
Scale.	Size.	Drawn.	Checked.
1:100 @A1	A3	RM	RM

Client.

Mrs. & Mr. Seigler

Project.

5 Parkhill Walk

Drawing Title.

Proposed Plan

Architect.

Rhea McCarthy  
BArch (Hons) MArch ARB  
rheamccarthy@live.com  
0766882321


© ARCHITECT'S COPYRIGHT RETAINED

Status.


PLANNING

GENERAL NOTES **All dimenafons to be checked on site.** | Use figured dimensions only. Drawings are supplied for **general** purposes and should NOT be built from. | All queries to be directed to the Architect. | Refer to Structural Engineer's drawings for all details relating to structure. | Any discrepancies between the Architect's drawings and those by any other party to be reported immediately. | All drawings are not for construction unless explicitly marked for this purpose.

S.E. calculations required prior to construction.

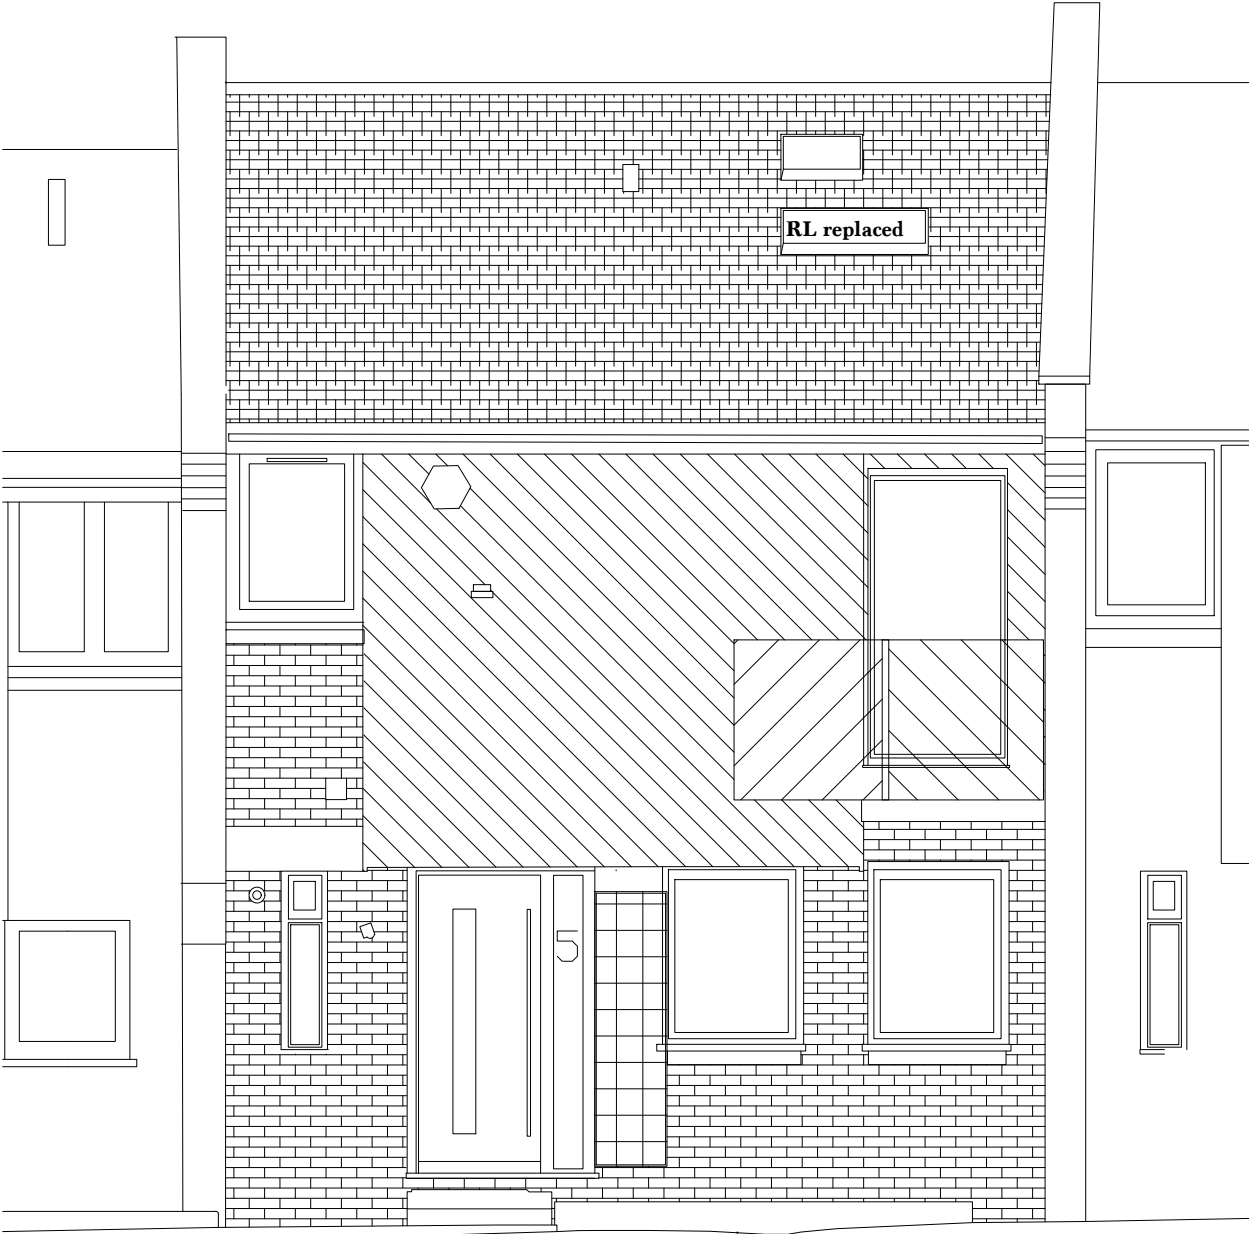


Front Elevation

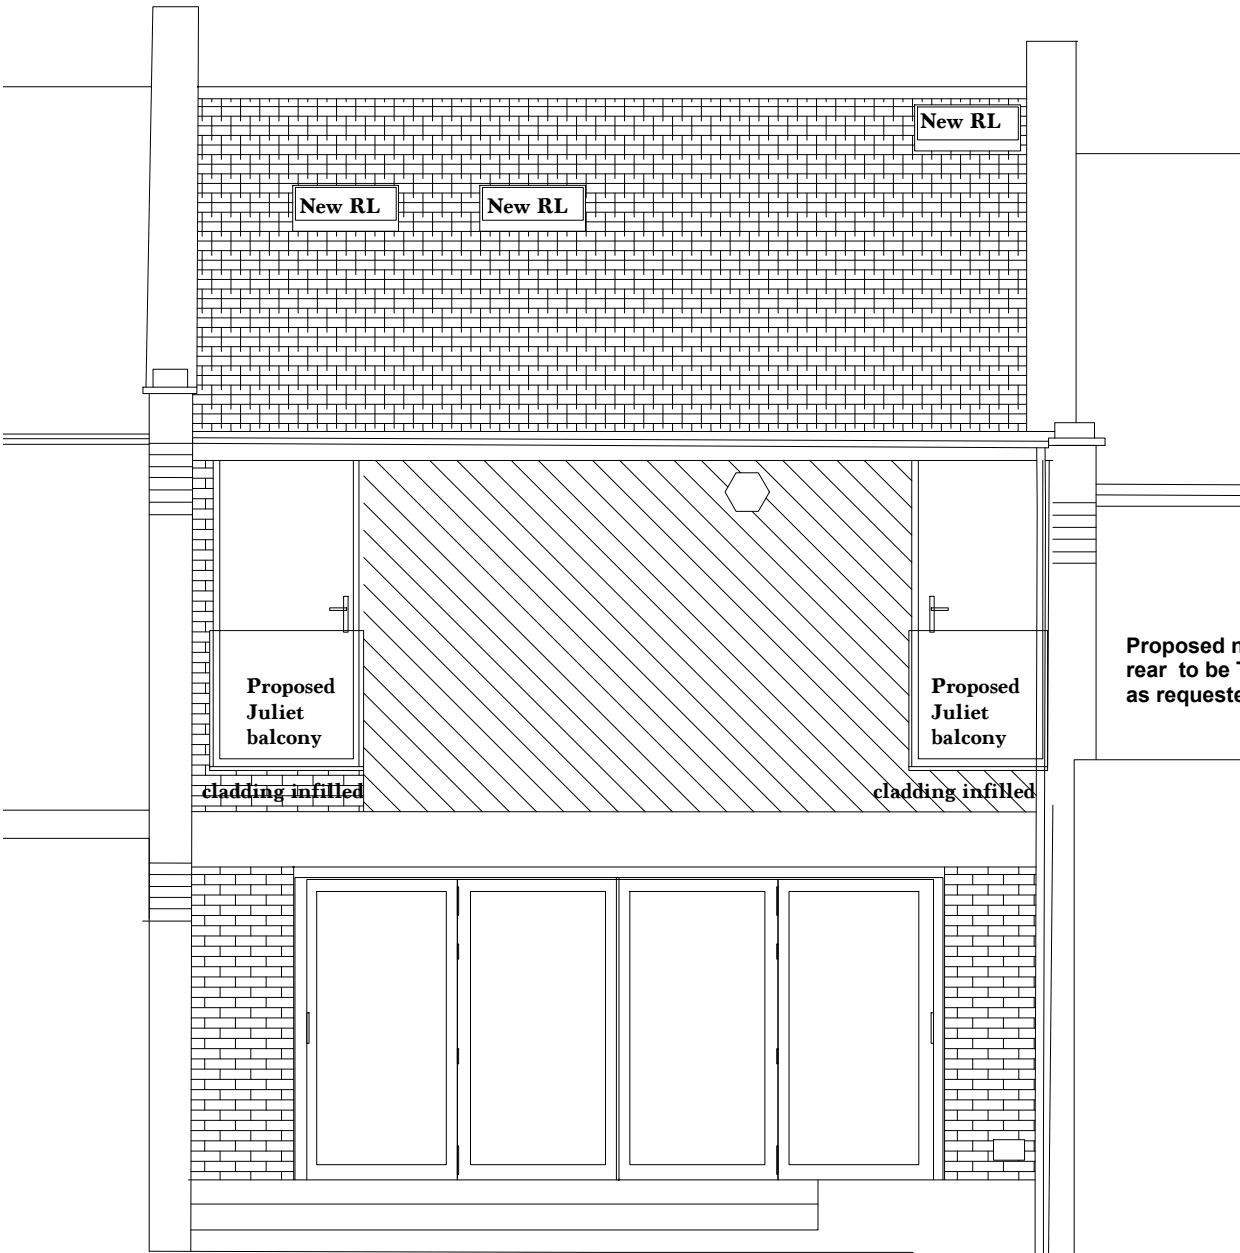

Rear Elevation

Job No.	Date	Drawing No.	Revision
117	07-12-21	102	—
Scale.	Size.	Drawn.	Checked.
1:100 @A1	A3	RM	RM
Client.			
Mrs. & Mr. Seigler			
Project.			
5 Parkhill Walk			
Drawing Title.			
Proposed Elevations			
Architect.			
Rhea McCarthy			
BArch (Hons) MArch ARB			
rheamccarthy@live.com			
0766882321			

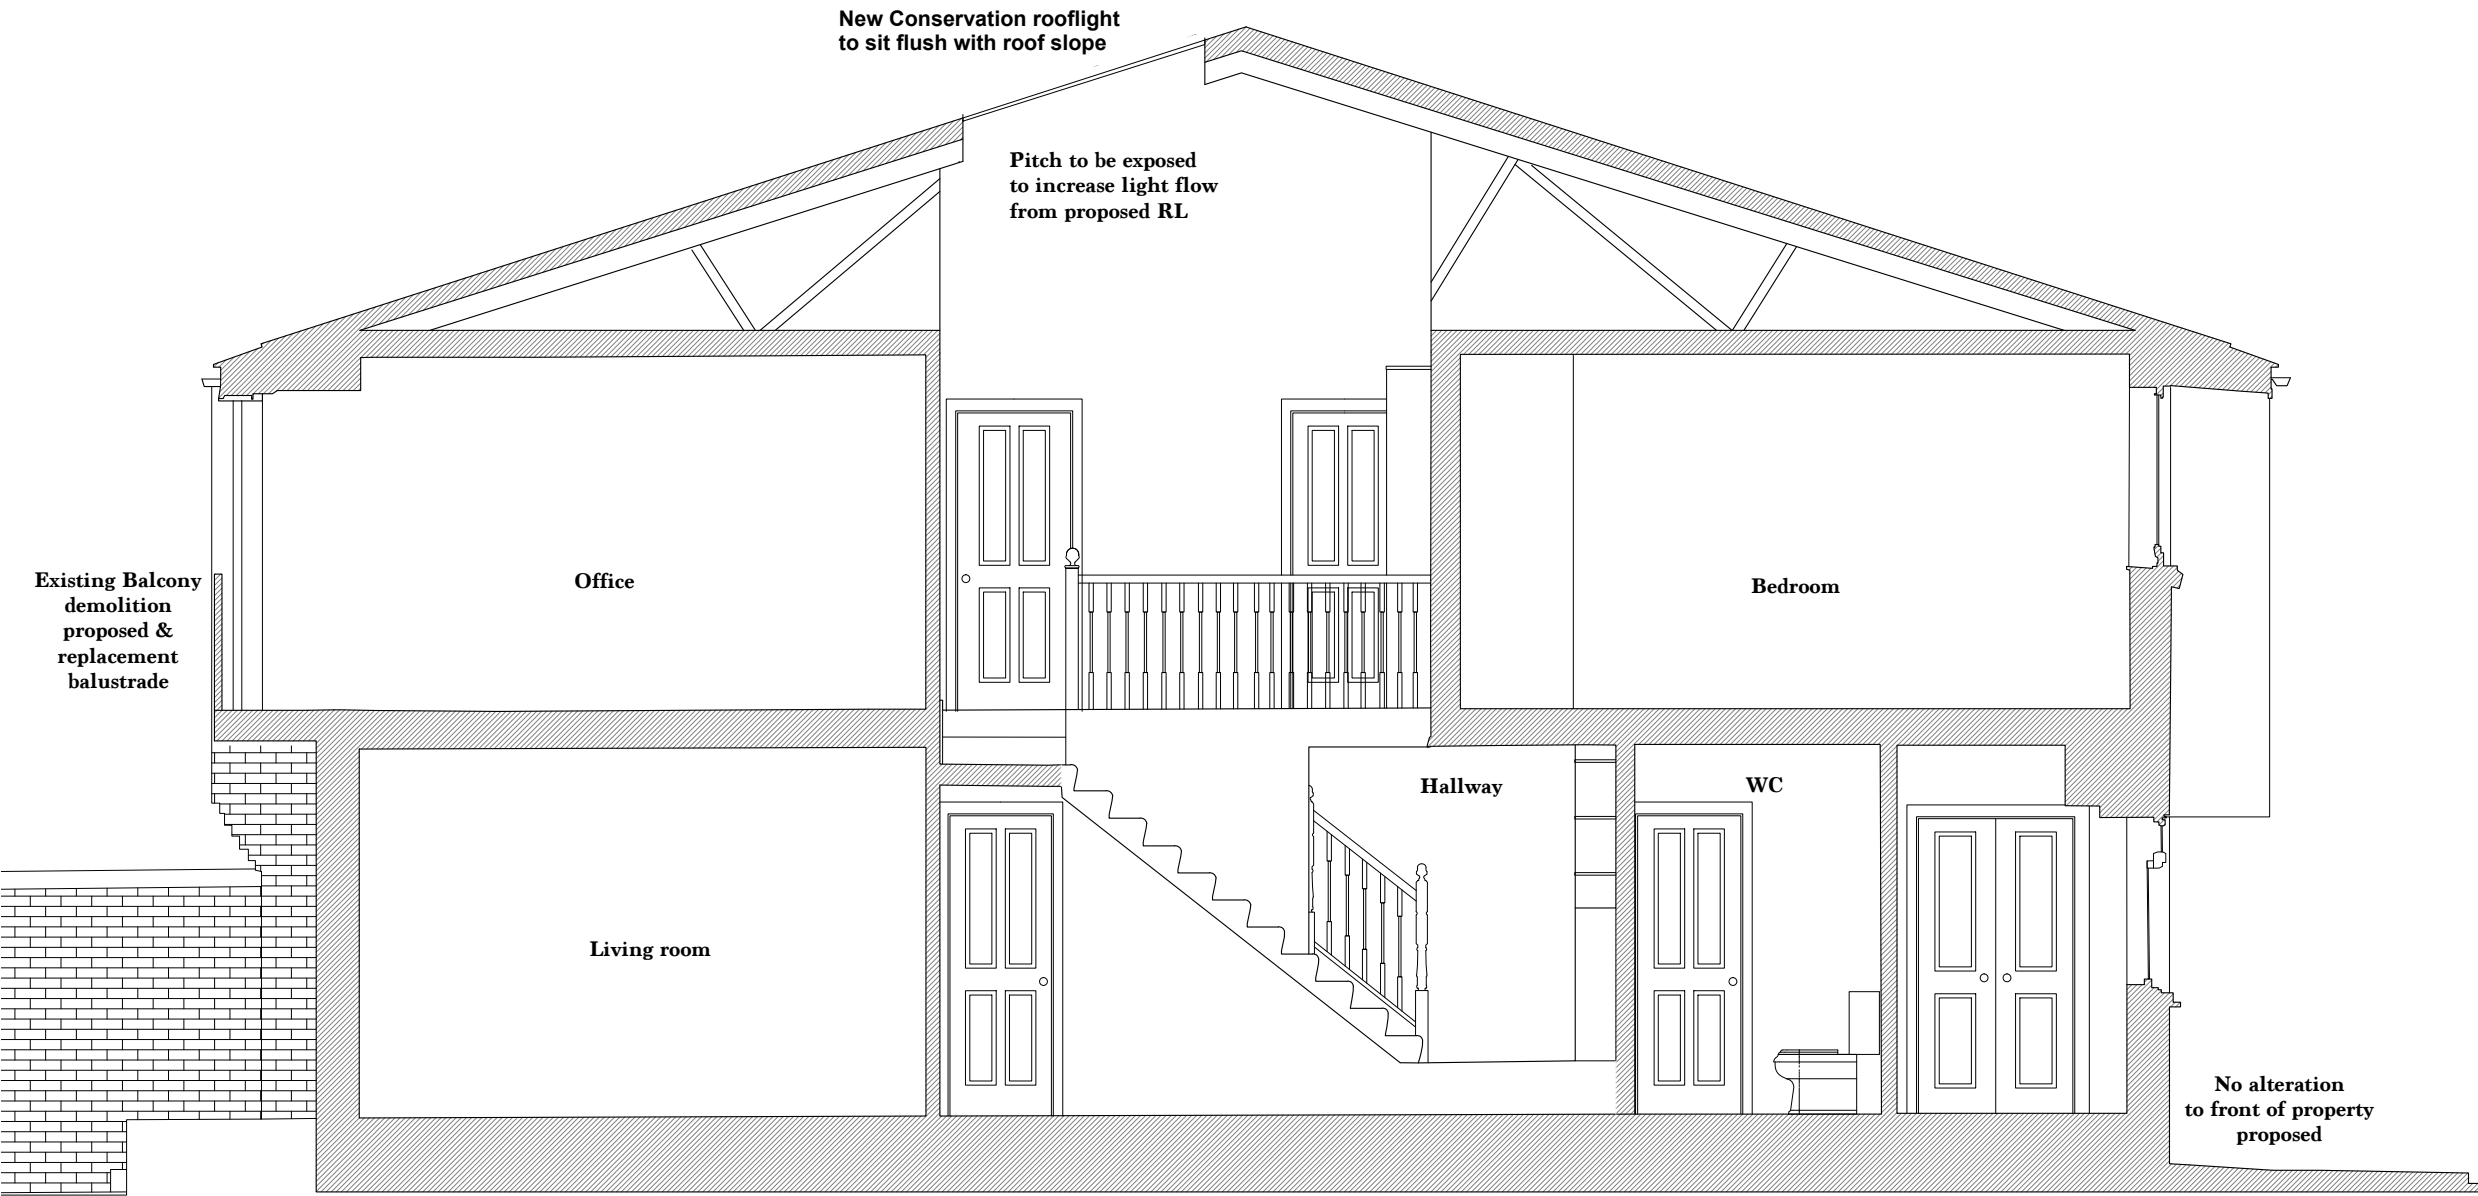

Job No.	Date	Drawing No.	Revision
117	07-12-21	103	—
Scale.	Size.	Drawn.	Checked.
1:50 @A1	A3	RM	RM
Client.			
Mrs. & Mr. Seigler			
Project.			
5 Parkhill Walk			
Drawing Title.			
Proposed Section			
Architect.			
Rhea McCarthy			
BArch (Hons) MArch ARB			
rheamccarthy@live.com			
0766882321			