Key Plan Ownweship Boundary Existing glazed access doors to be retained. 84a Hatton Garden Drawing Title

Johnson Building - Proposed Fifth Floor Terrace Detail Plan Scale 1:25 @ A1 / 1:50 @ A3 Internal Project No. 1985 Dwg No. 1985-JRA-01-05-DR-A-0160 11-15 Seaton Place St Helier Jersey JE4 0QH UK Suitability FOR INFORMATION P01

Revision PRELIMINARY

111 Southwark Street,


London, SE1 0JF

enquiries@jra.co.uk

02076335100

www.jra.co.uk

[Building Plan]

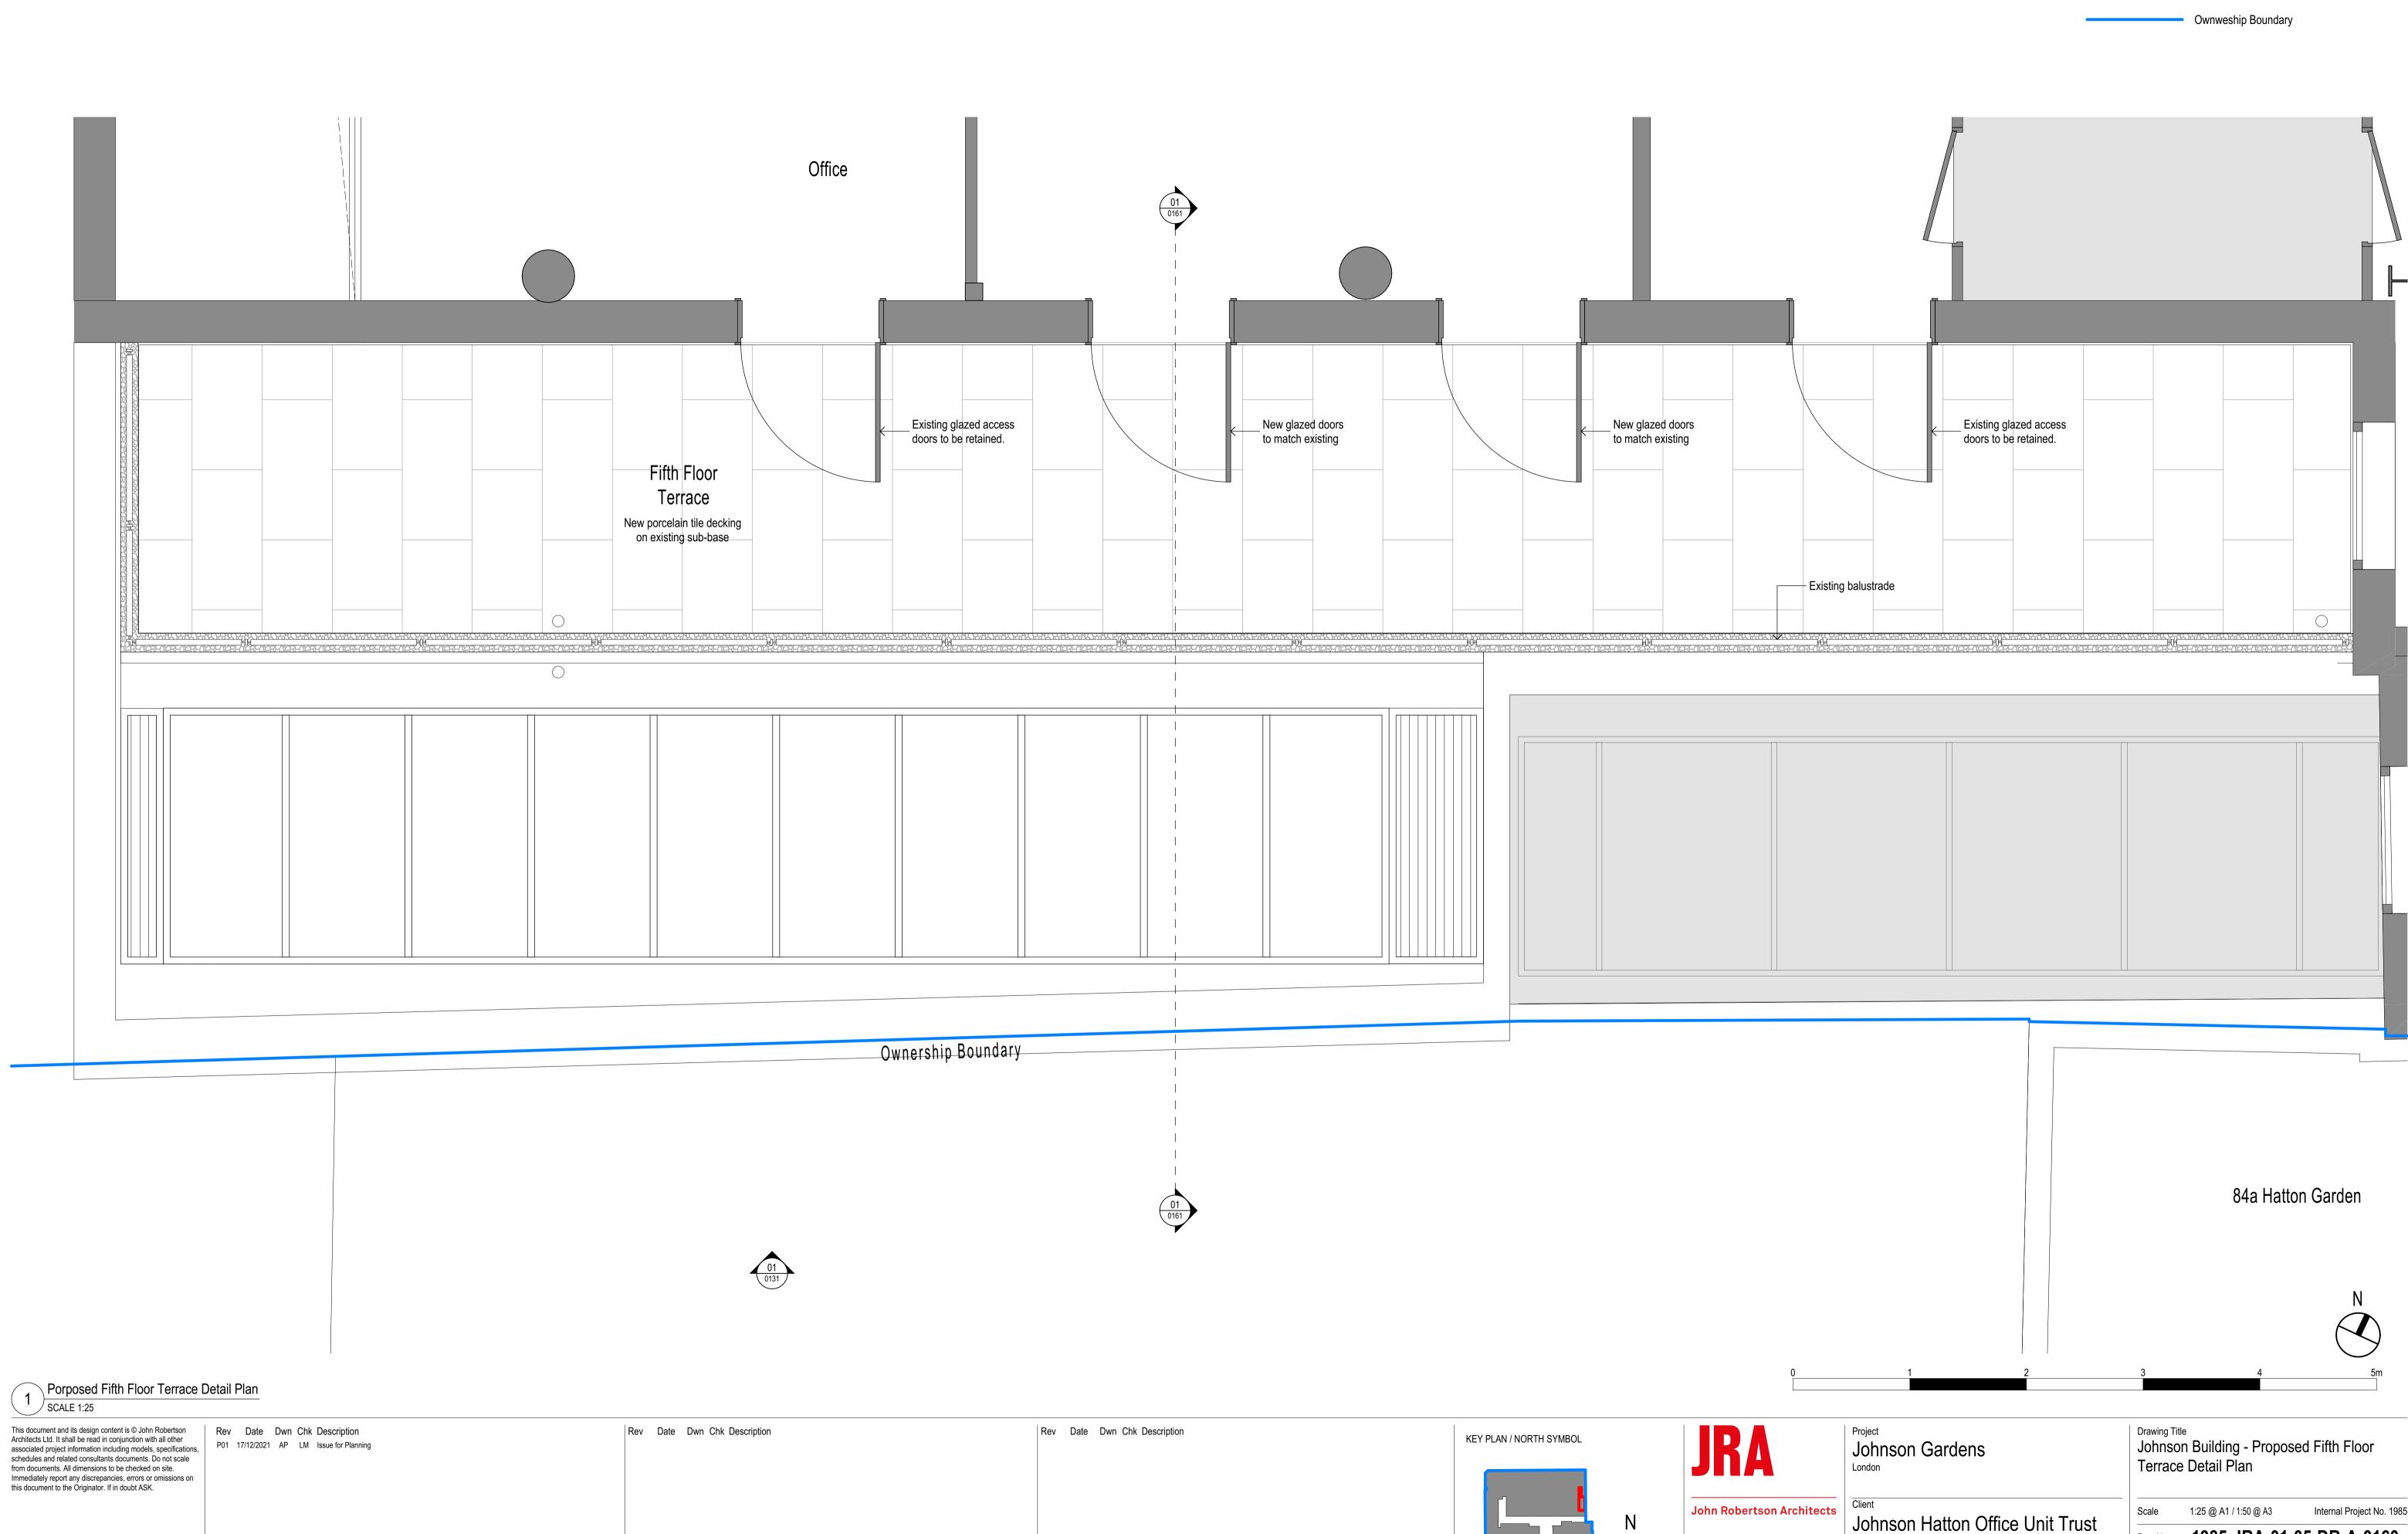

Source File: BIMcloud: STSBIM23 - BIMcloud Basic for

ARCHICAD 23/1985 - The Estate/1985-JRA-00-ZZ-M3-A-0002_The Estate