


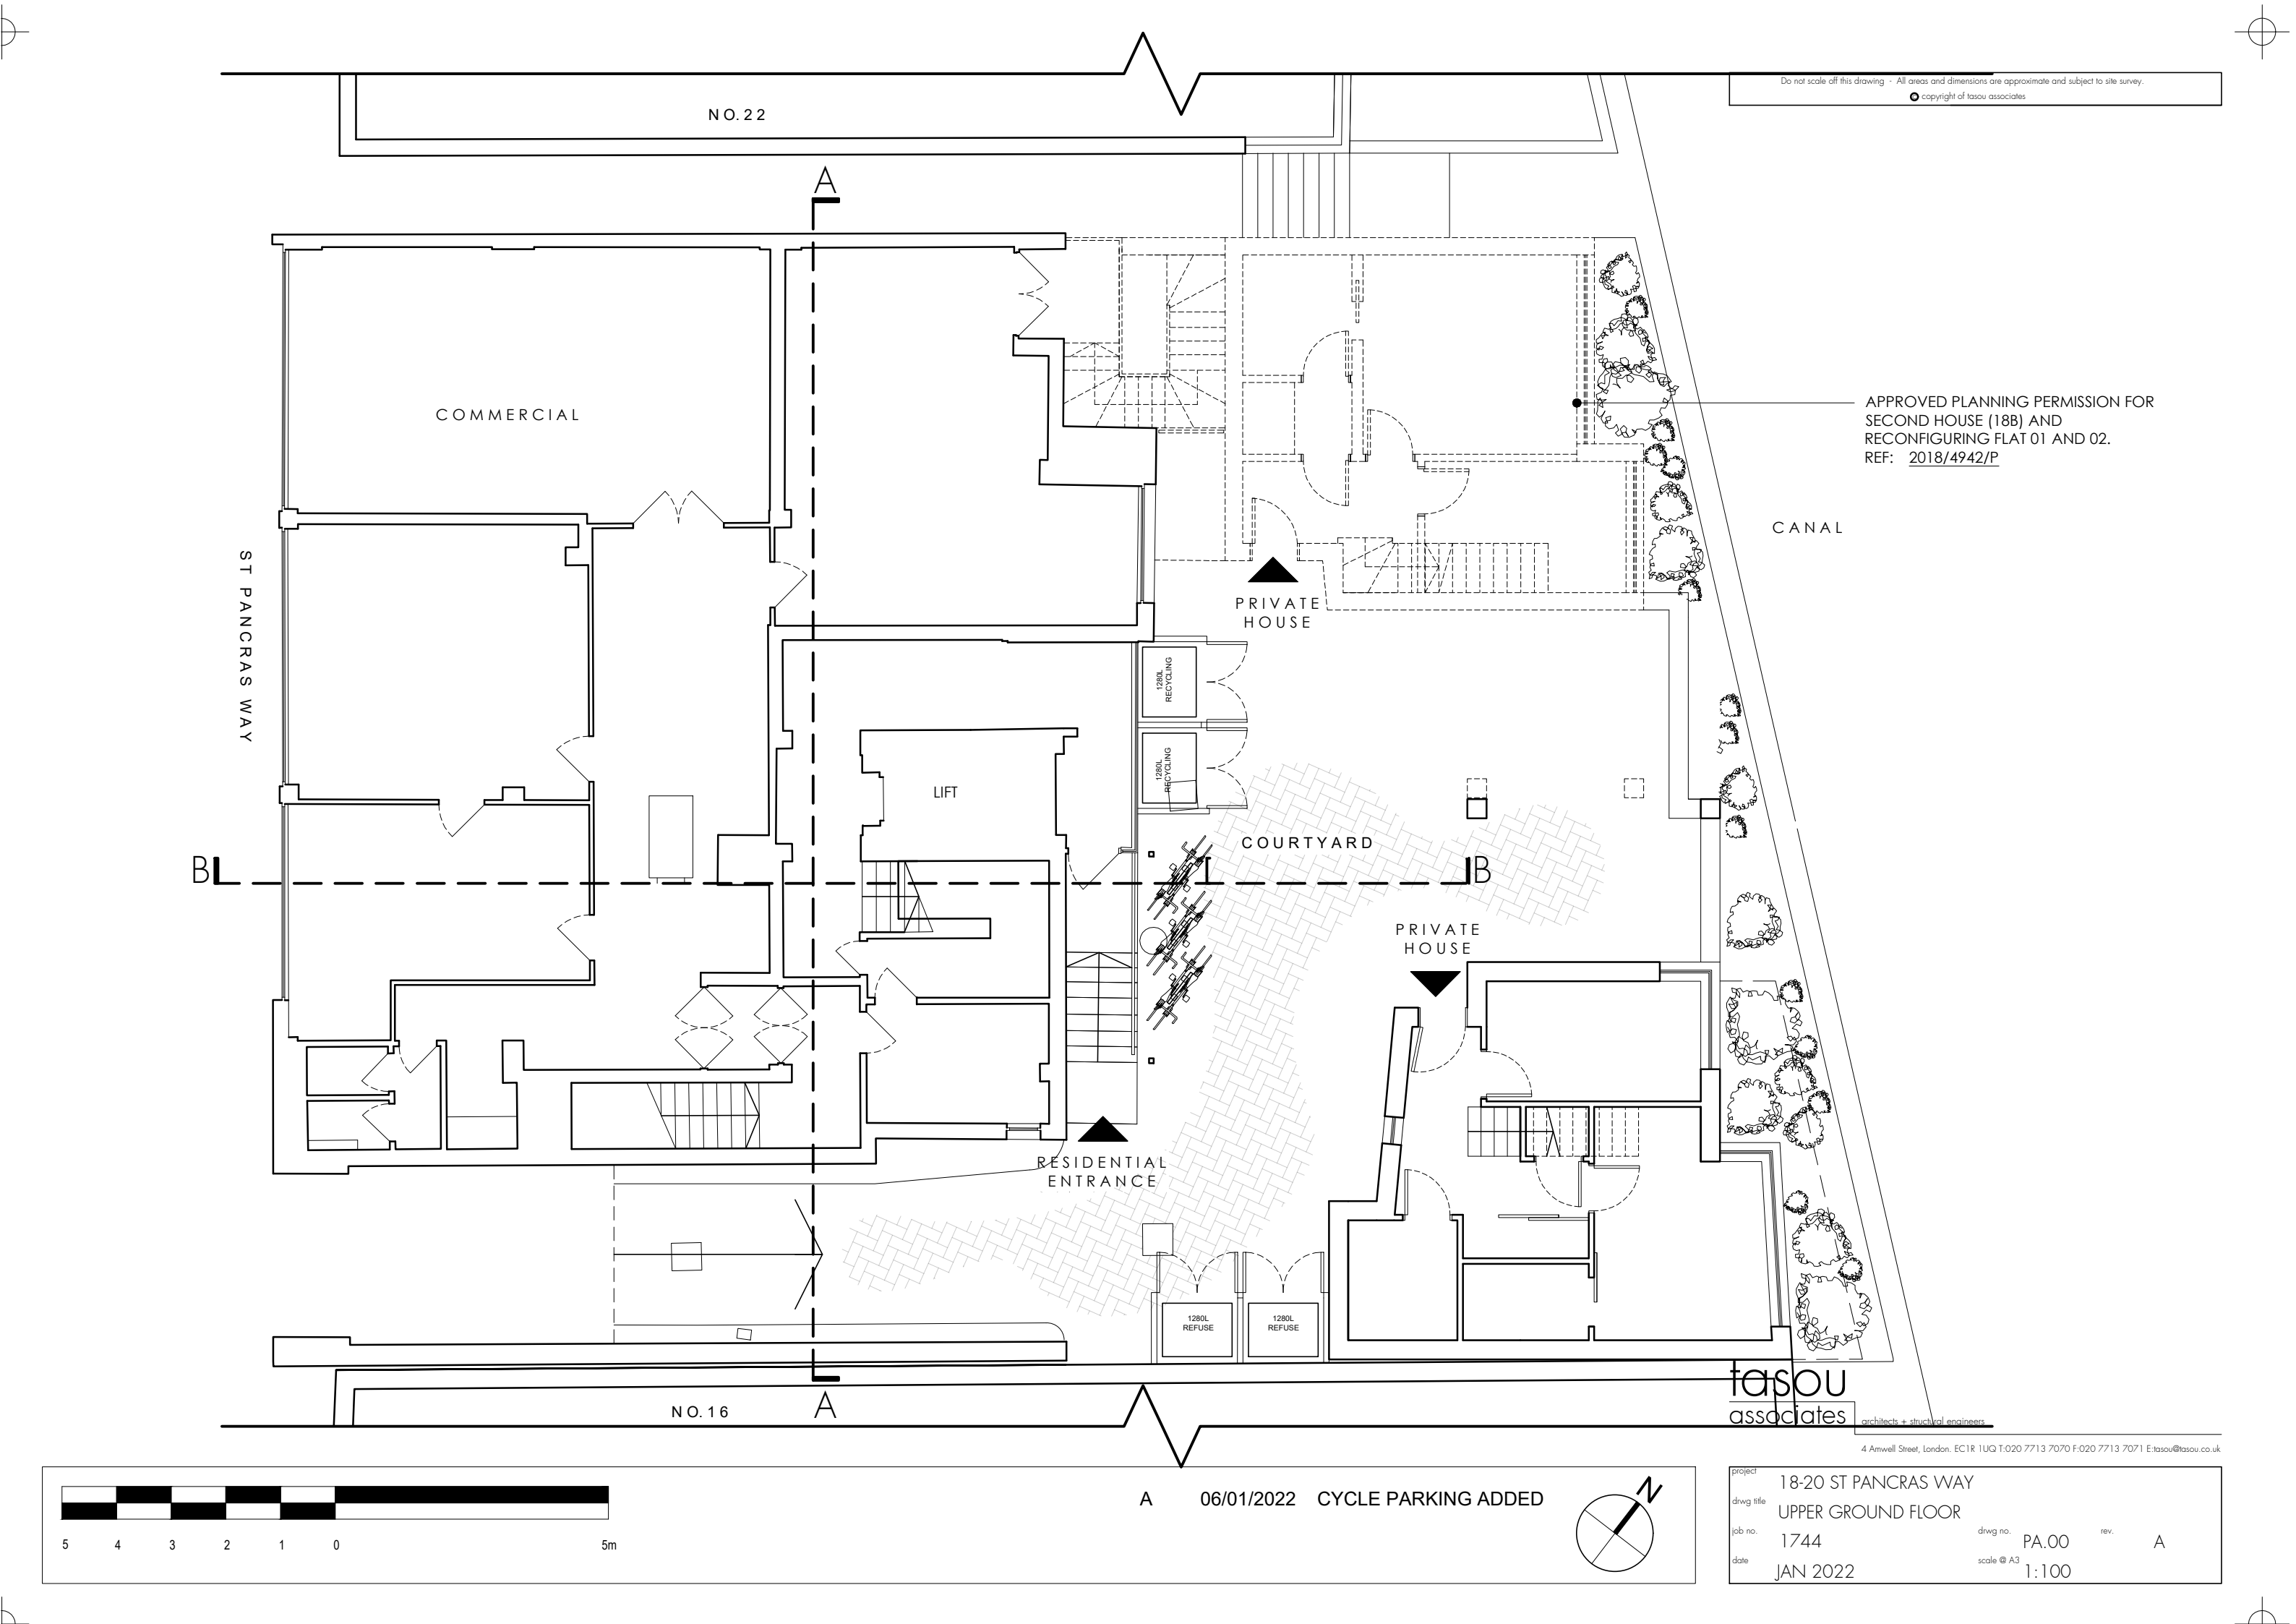


Do not scale off this drawing - All areas and dimensions are approximate and subject to site survey.
© copyright of fasou associates


APPROVED PLANNING PERMISSION FOR
SECOND HOUSE (18B) AND
RECONFIGURING FLAT 01 AND 02.
REF: 2018/4942/P

fasou
associates
architects + structural engineers

4 Amwell Street, London. EC1R 1UG T:020 7713 7070 F:020 7713 7071 E:fasou@fasou.co.uk

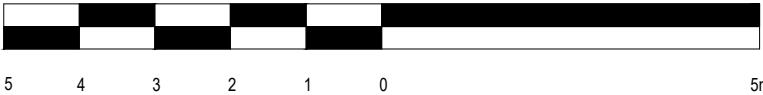

A 06/01/2022 CYCLE PARKING ADDED

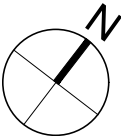

project	18-20 ST PANCRAS WAY		
dwg title	UPPER GROUND FLOOR		
job no.	1744	drwg no.	PA.00
date	JAN 2022	scale @ A3	1:100
		rev.	A