


note: This drawing is the property of BIDDIS.LIFESTYLE DESIGN.  
 Copyright is reserved by them and the drawing is issued on the condition  
 that it is not copied, reproduced or disclosed to any unauthorised person,  
 wholly or in part, without the written consent of BIDDIS.LIFESTYLE  
 DESIGN. BIDDIS.LIFESTYLE DESIGN will not accept responsibility for  
 errors made by others in scaling from this drawing. All construction  
 information should be taken from figured dimensions only.

REVISION	DATE
A ELEVATION ARROWS ADDED	14/07/21
B FIRE RATED WALL NOTES ADDED	27/09/21

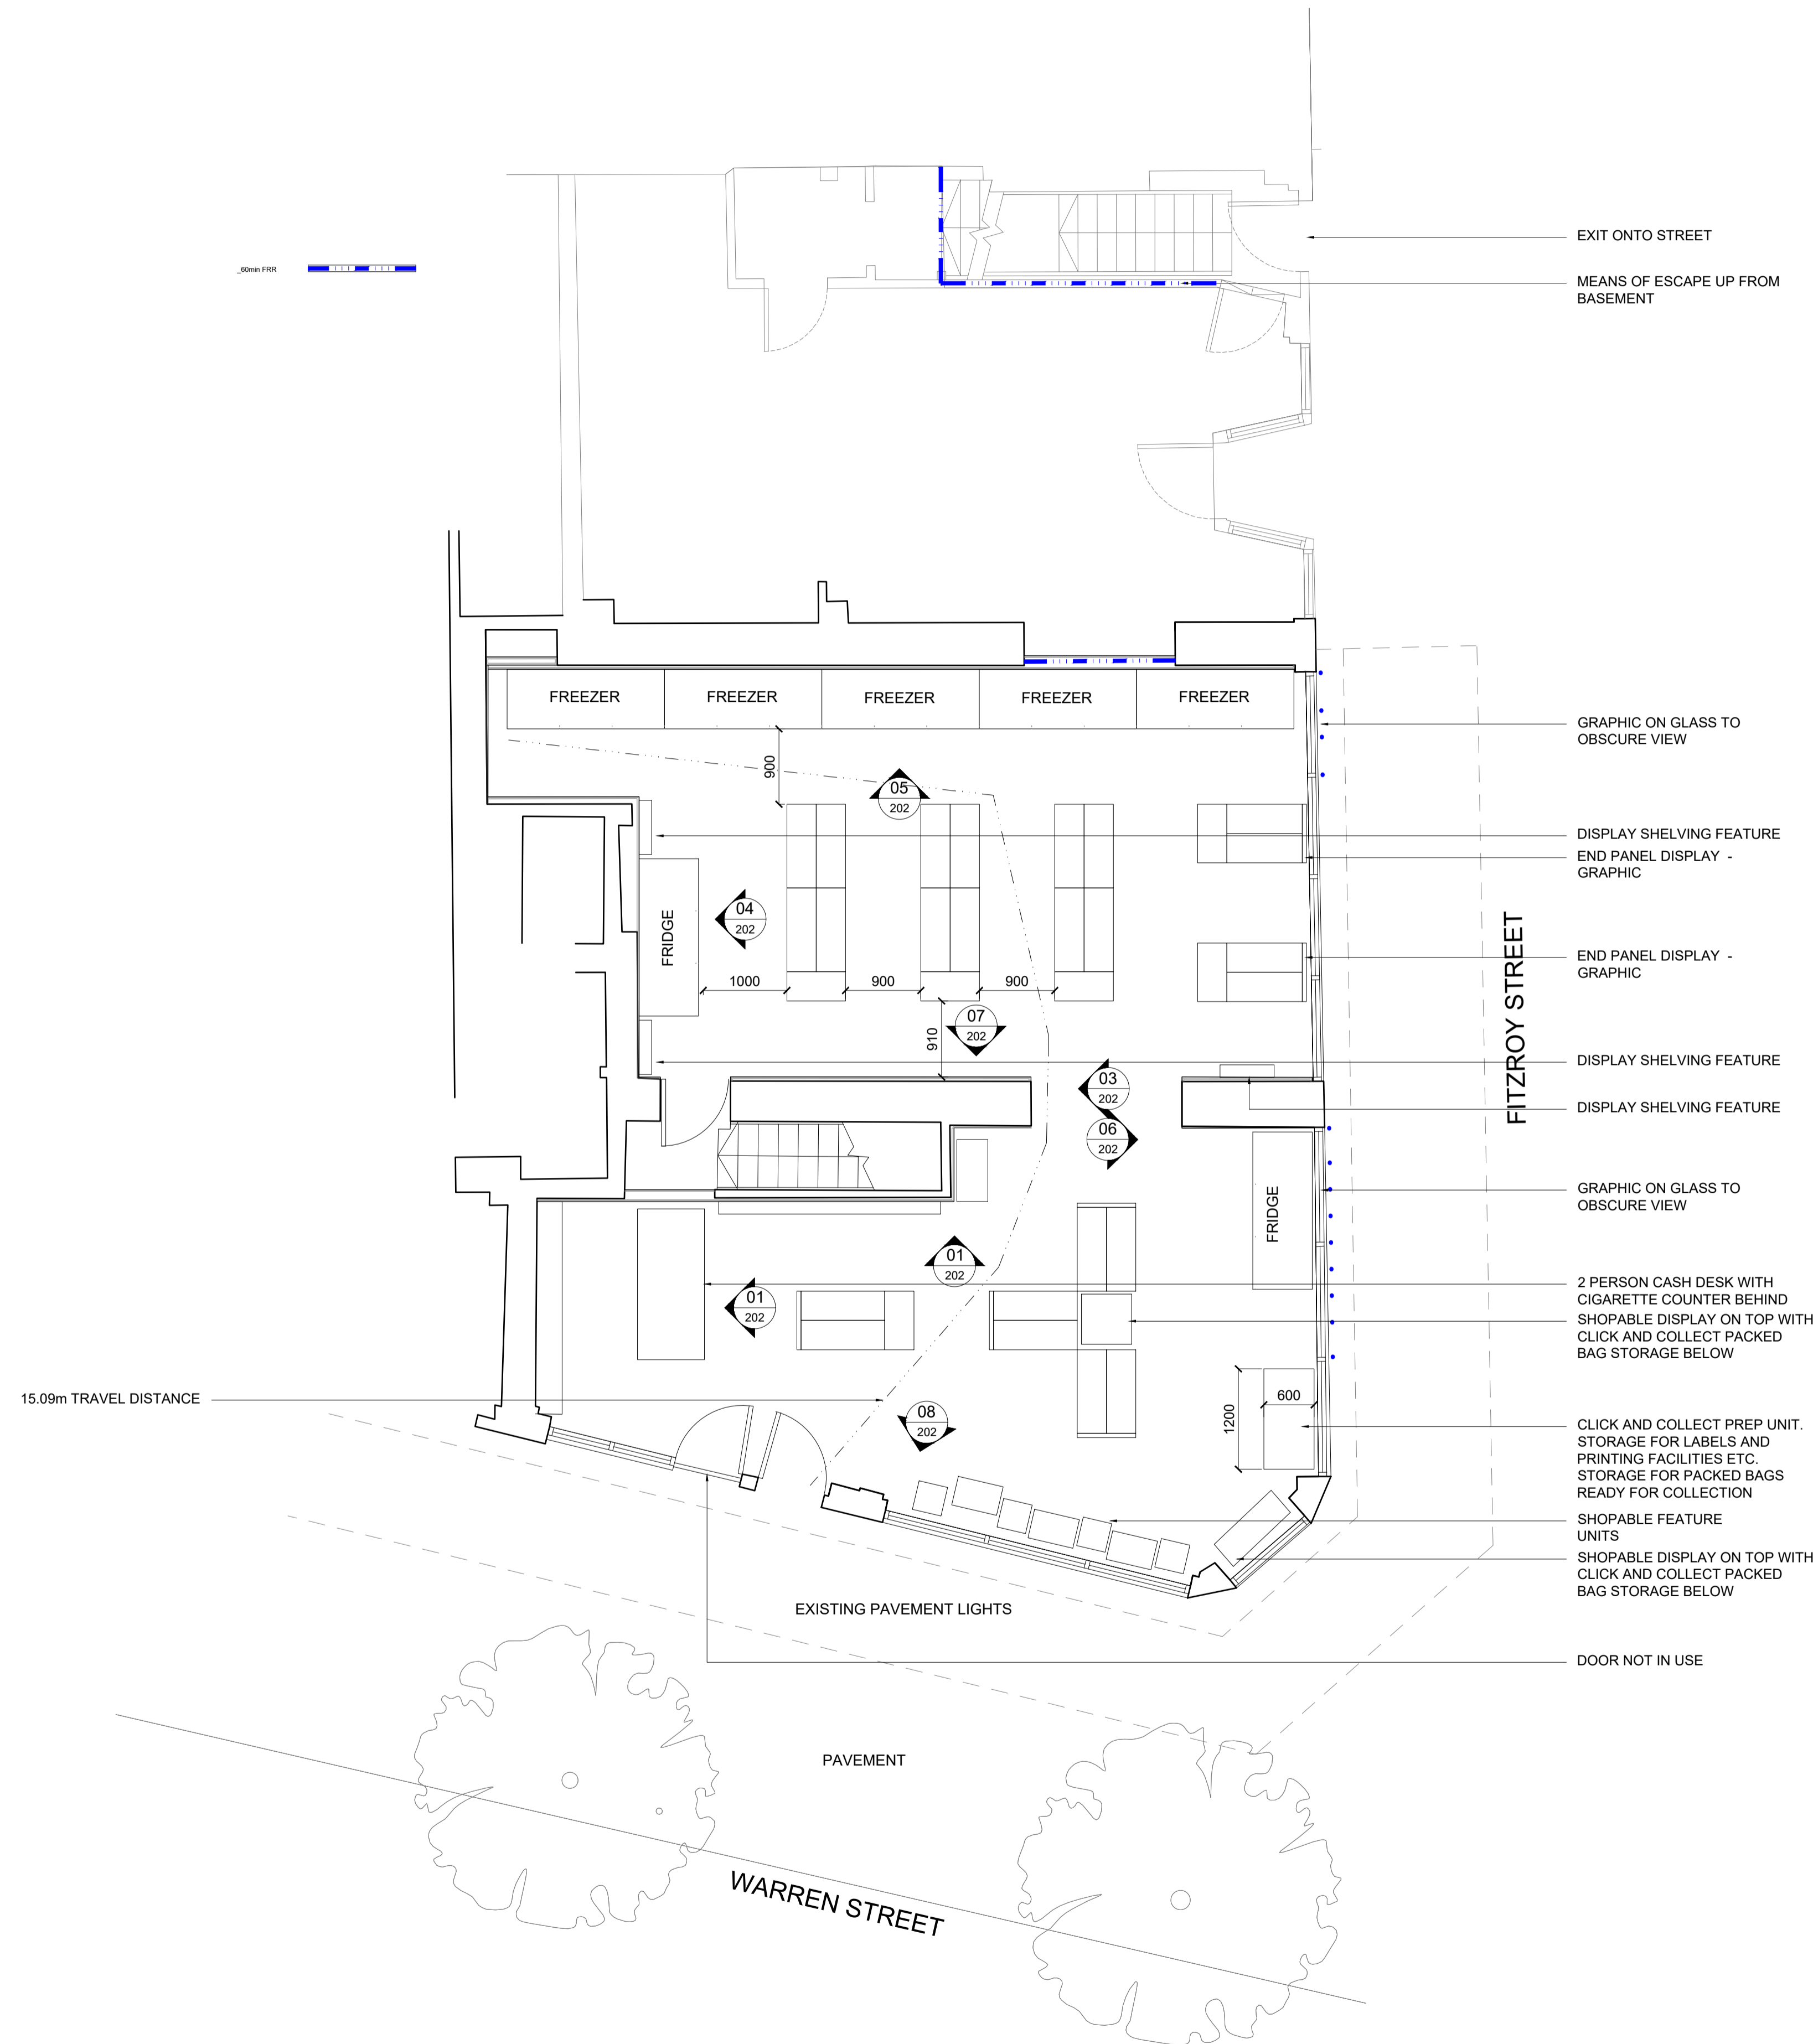

EXIT ONTO STREET

MEANS OF ESCAPE UP FROM BASEMENT

GRAPHIC ON GLASS TO OBSCURE VIEW

DISPLAY SHELVING FEATURE  
END PANEL DISPLAY - GRAPHIC

END PANEL DISPLAY - GRAPHIC

DISPLAY SHELVING FEATURE

DISPLAY SHELVING FEATURE

GRAPHIC ON GLASS TO OBSCURE VIEW

2 PERSON CASH DESK WITH CIGARETTE COUNTER BEHIND  
SHOPABLE DISPLAY ON TOP WITH CLICK AND COLLECT PACKED BAG STORAGE BELOW

CLICK AND COLLECT PREP UNIT. STORAGE FOR LABELS AND PRINTING FACILITIES ETC. STORAGE FOR PACKED BAGS READY FOR COLLECTION

SHOPABLE FEATURE UNITS  
SHOPABLE DISPLAY ON TOP WITH CLICK AND COLLECT PACKED BAG STORAGE BELOW

DOOR NOT IN USE



www.biddislifestyle.com  
hello@biddislifestyle.com

CLIENT  
**HUNGRY PANDA**  
 103 KINGSWAY, LONDON  
 WC2B 6QX

PROJECT  
**PANDA FRESH**  
 FITZROY STREET  
 LONDON

DRAWING TITLE  
**PROPOSED  
 GENERAL ARRANGEMENT PLAN**

DATE	DRAWING NUMBER	REV
04/06/21	<b>BLD192_100</b>	<b>B</b>
SCALE	DRAWN	ITEM / REF
1:50 @ A1 1:100 @ A3	EAC	-

**01** GENERAL ARRANGEMENT PLAN  
 100 SCALE 1:50 @ A1 / 1:100 @ A3