

NEW STAIRCASE UP FROM
BEDROOMS ON LEVEL 5

DOTTED LINE DENOTES INCLINE TO ROOF

Dotted line denotes the extent
rooflight above

New double glazed Crittal screens with
windows and doors with suited Banham locks


Dotted line denotes the extent
of the rooflight above

New double glazed Crittal screens with
windows and doors with suited Banham locks

Open Shaft to main staircase leading to roof top AOV
1.51Msq clear area

Dotted line denotes inclined slope
to the chamfered to roof

Dotted line denotes electrically openable rooflight / roof access hatch above

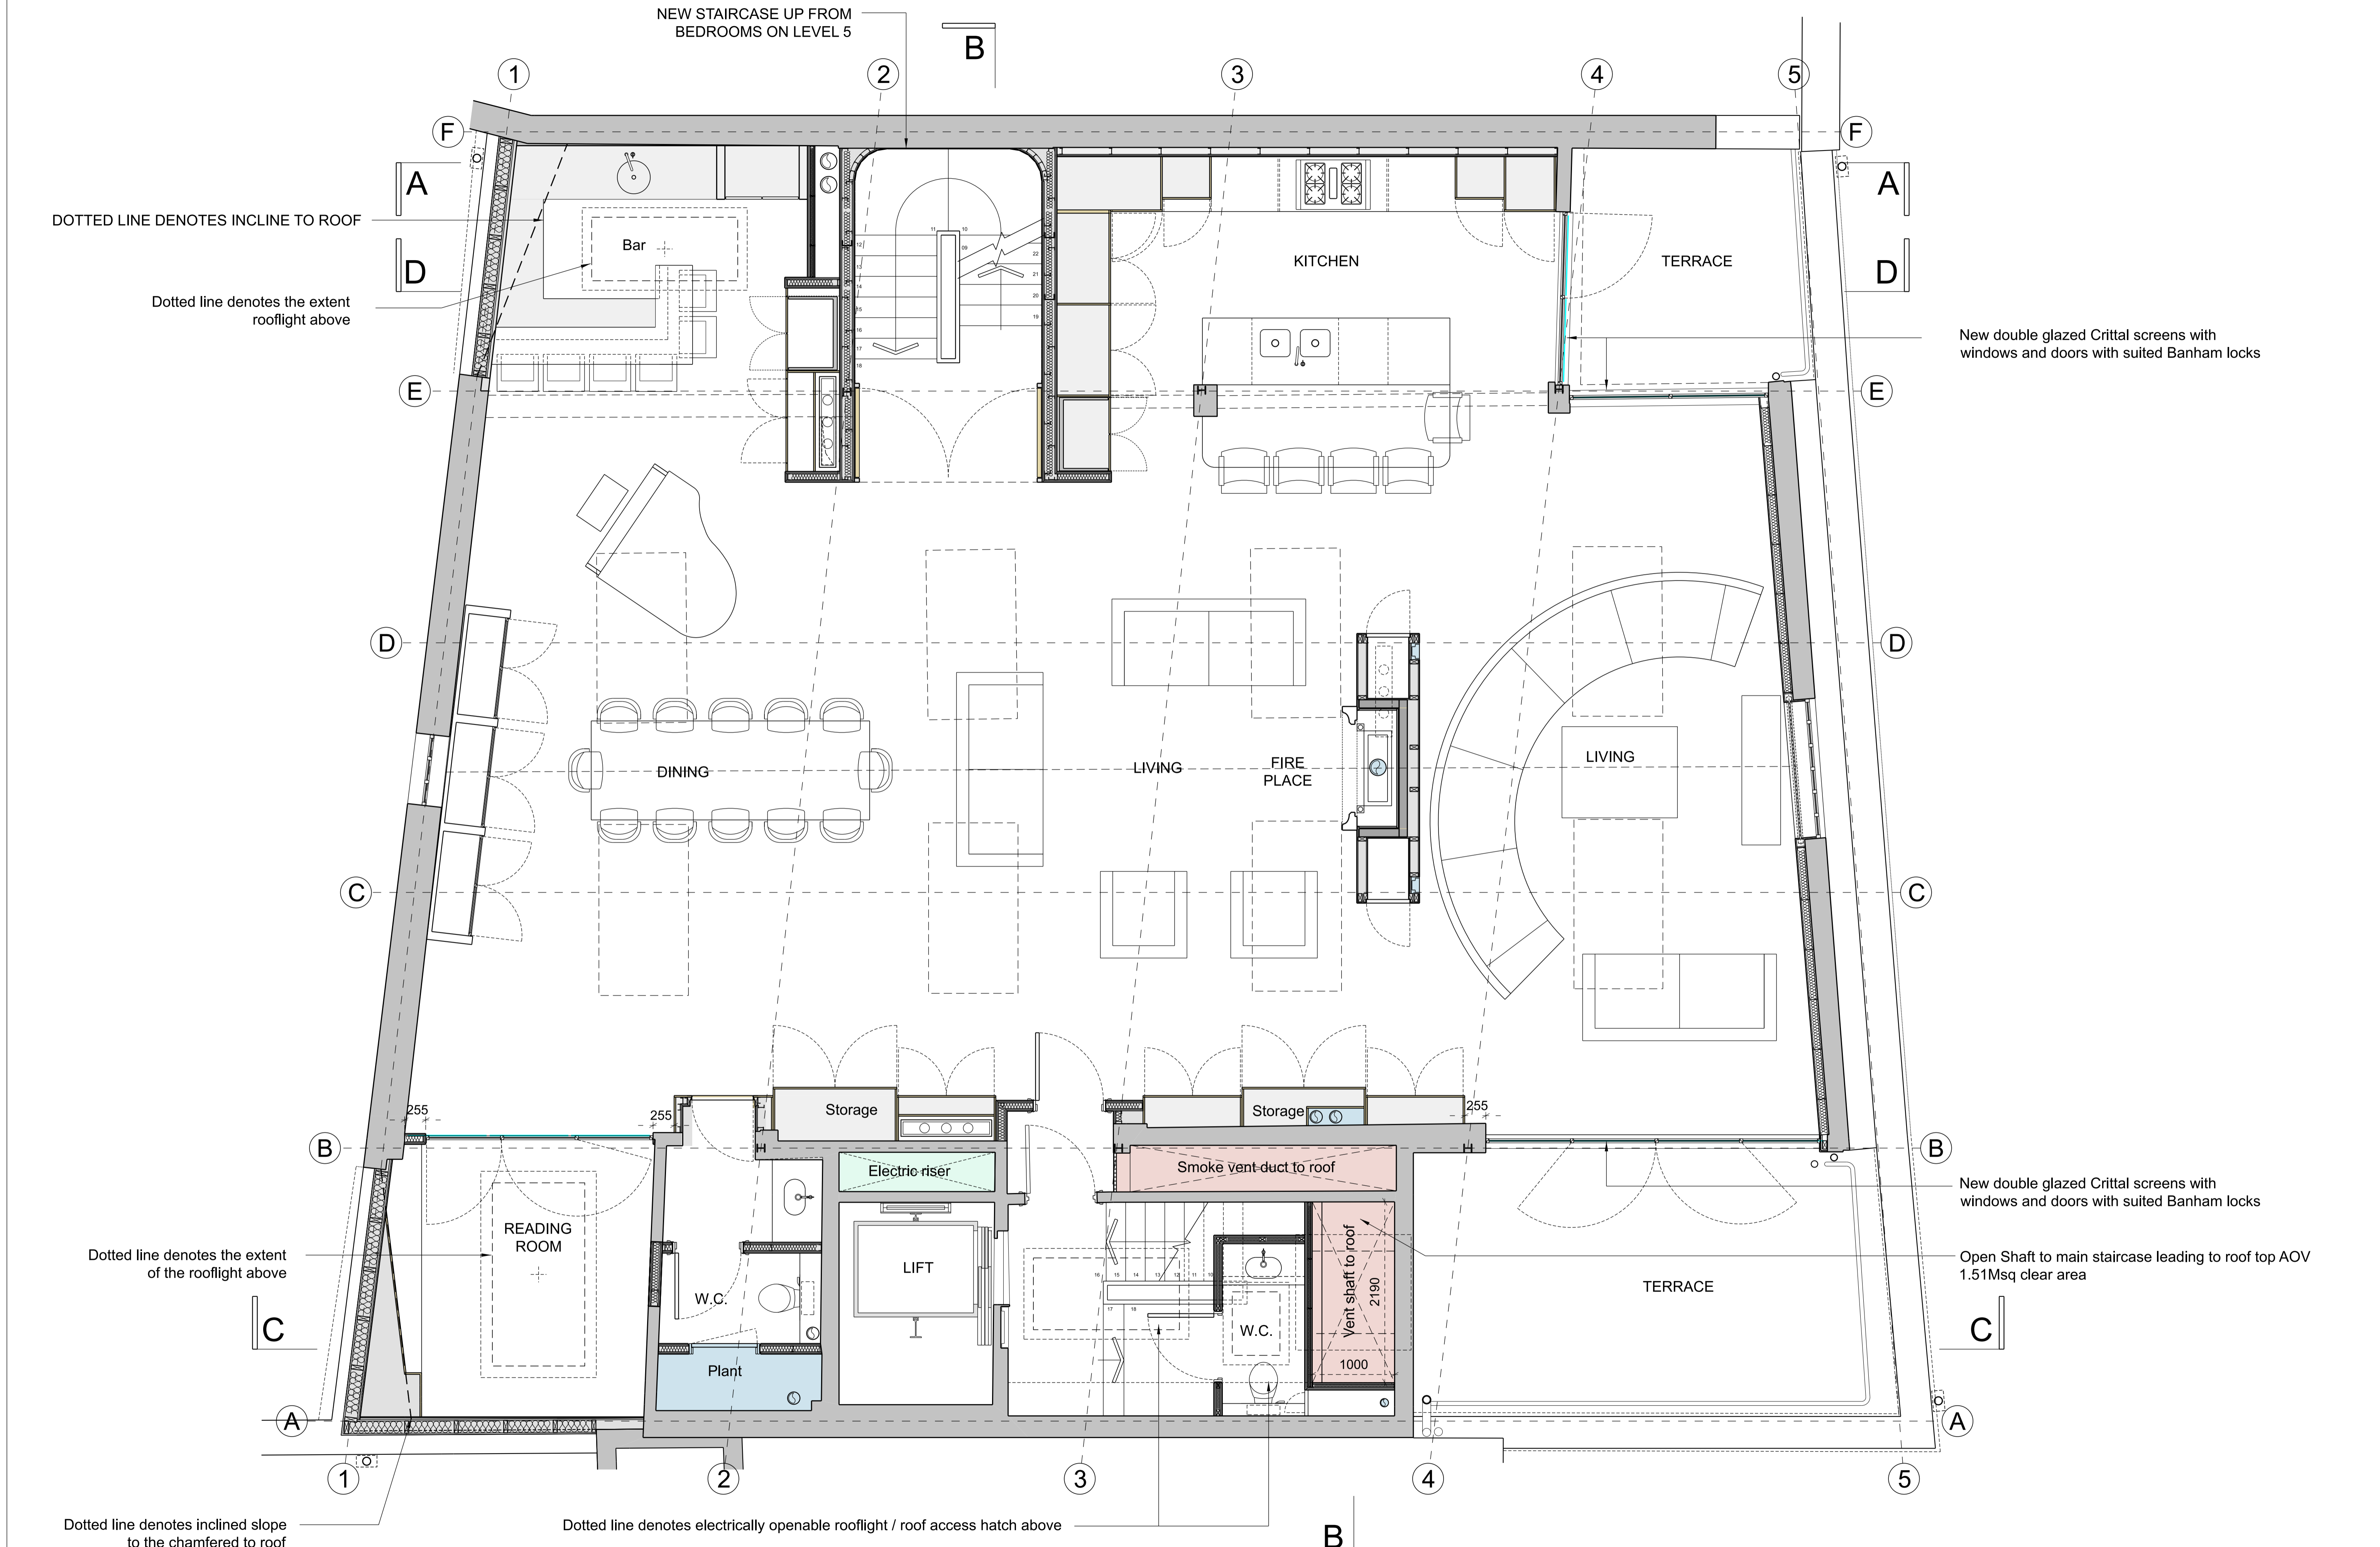

REV	DATE	DESCRIPTION	BY	CHECKED

General Notes:
1. No dimensions to be scaled from this drawing.
2. All dimensions to be verified on site.
3. All dimensions are in mm's unless otherwise noted.
4. Any discrepancies found between this drawing and other documents should be referred immediately to the consultants.

