



NOTES :

1. This drawing is to be read in conjunction with all relevant Architect's, Engineer's and specialists' drawings and specifications.
2. Do not scale from this drawing in either paper or digital form. Use written dimensions only. To check that this drawing has been printed to the intended scale this bar should be 50mm long @ A1 or 25mm long @ A3.
3. Health & Safety : All specific drawing notes are to be read in conjunction with the project "Information Pack" and "Site Rules".
4. For general notes refer to Drawing No. 29100 / 0002.

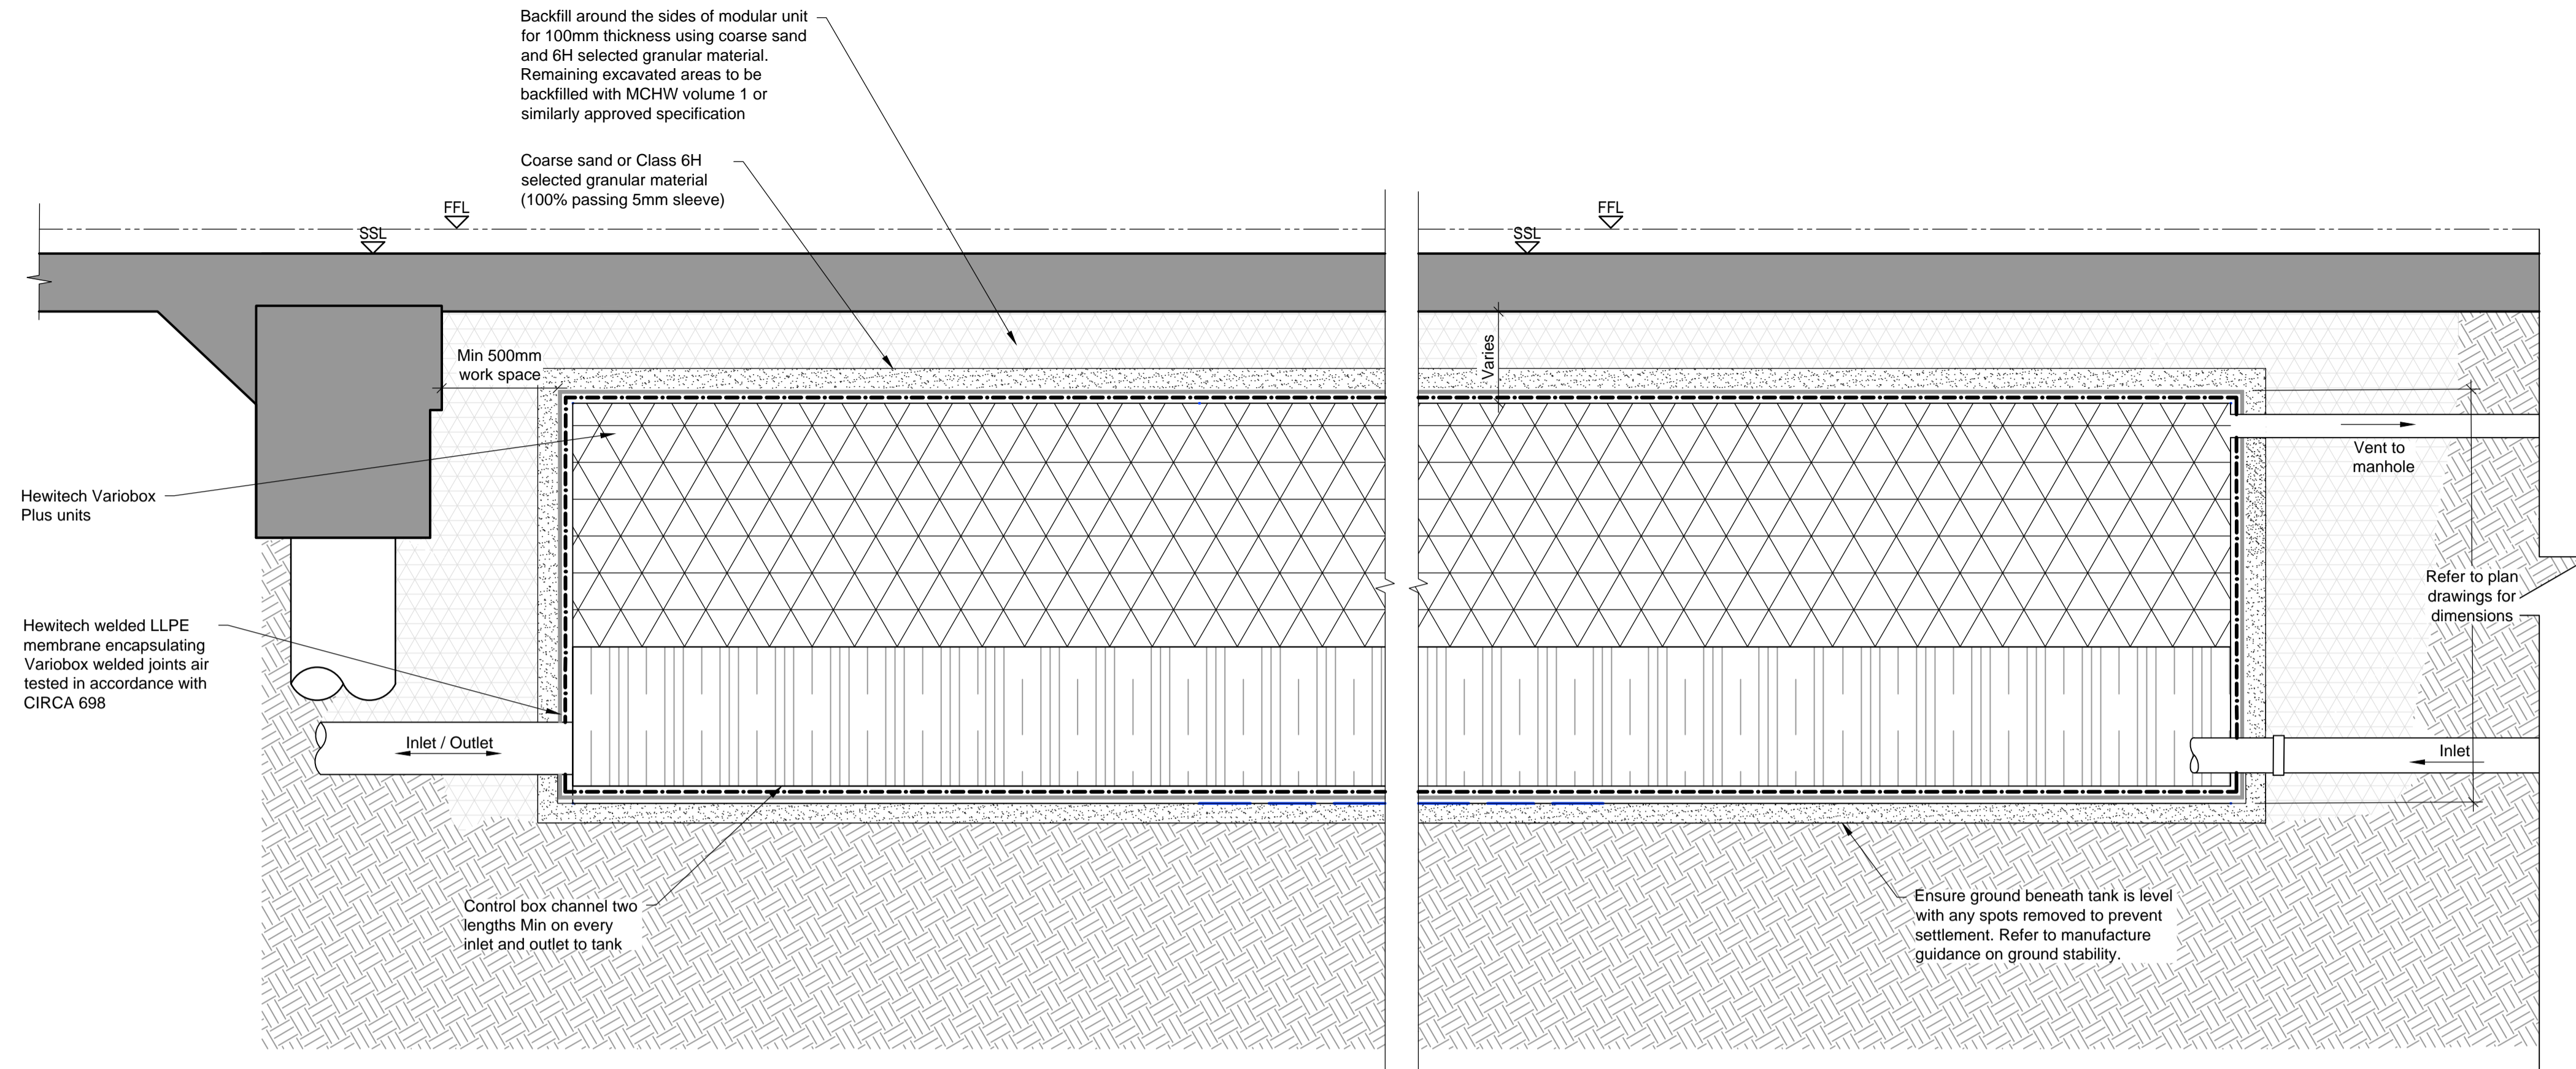

MODULAR ATTENUATION TANK DETAILS - BELOW SLAB
(REFER TO HEWITECH SPECIFICATION FOR FULL DETAILS)

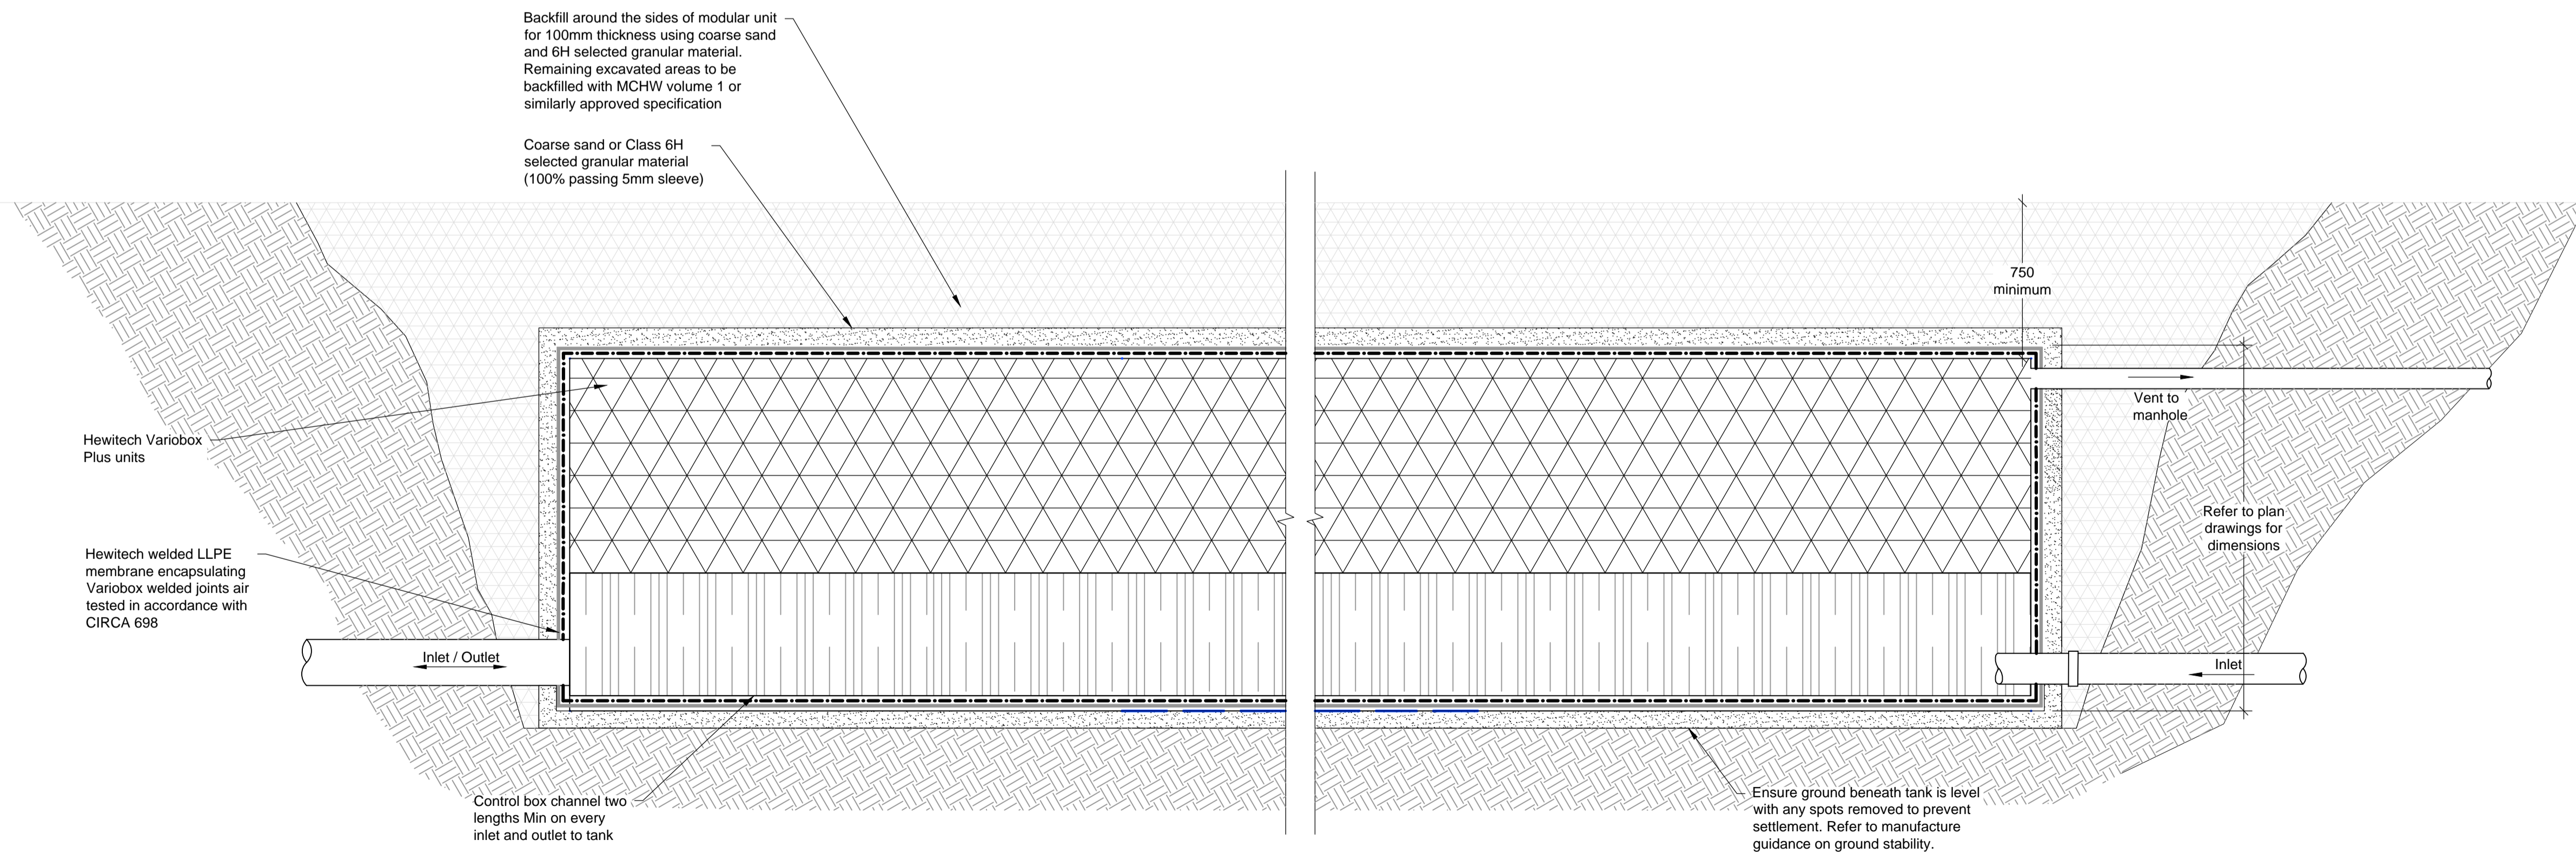

MODULAR ATTENUATION TANK DETAILS - EXTERNAL
(REFER TO HEWITECH SPECIFICATION FOR FULL DETAILS)

P03	28.10.21	TP	KB	Issued for Stage 3
P02	22.10.21	TP	KB	Contract Issue
P01	16.02.21	AC	KB	Issued for Information
Rev	Date	Drawn	Eng	Amendment

LIDDELL ROAD - PHASE 2
BELOW GROUND DRAINAGE
DETAILS
SHEET 6

Status
STAGE 3 ISSUE
NOT FOR CONSTRUCTION

Drawn	AH	Eng	KB
Scales	1:20 at A1	1:40 at A3	
Drawing No	Rev		
	29100 / 6106	P03	
Doc Ref.	29100-PAM-ZZ-XX-DR-C-6106		