



## LOCATION PLAN REFERENCE

SCALE 1:50

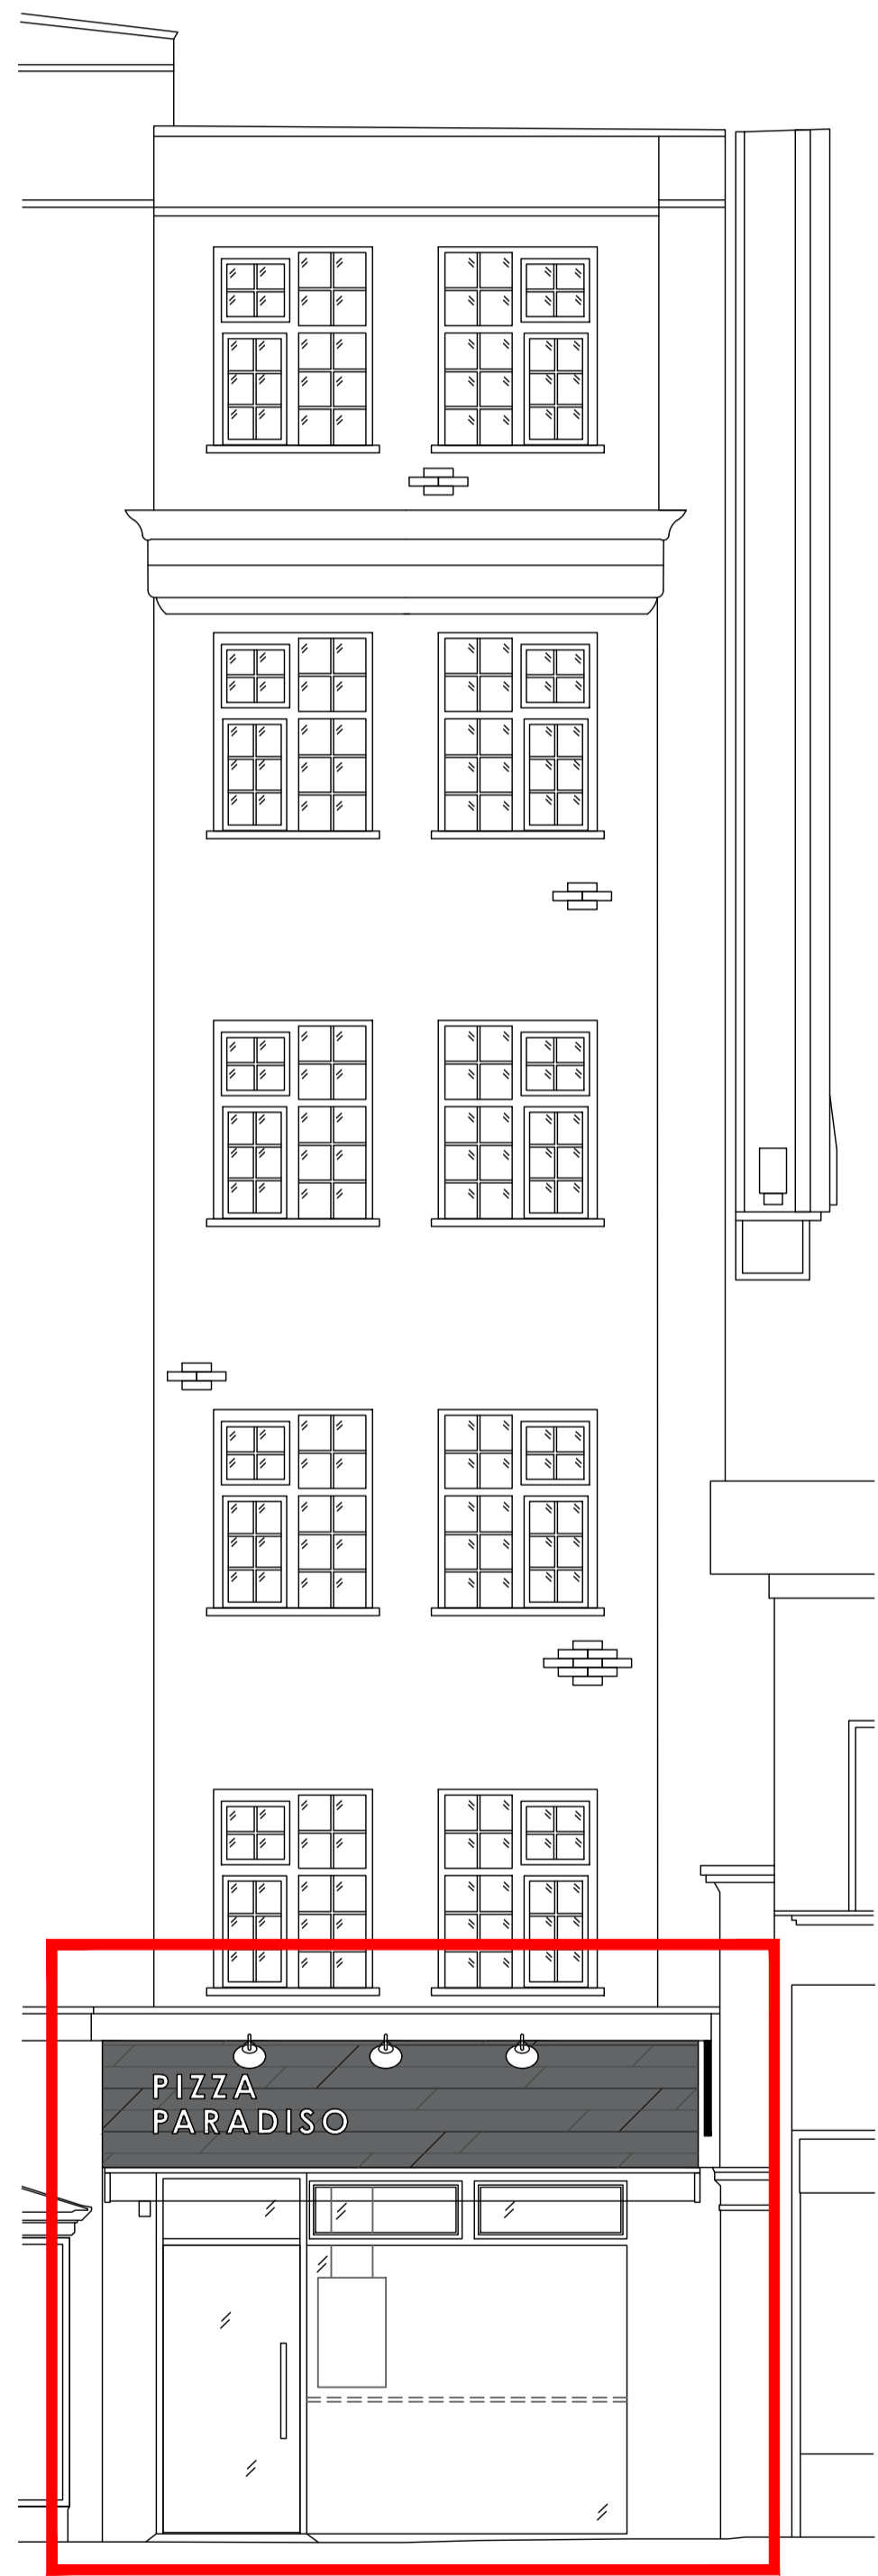

## PROPOSED SHOPFRONT

SCALE 1:50

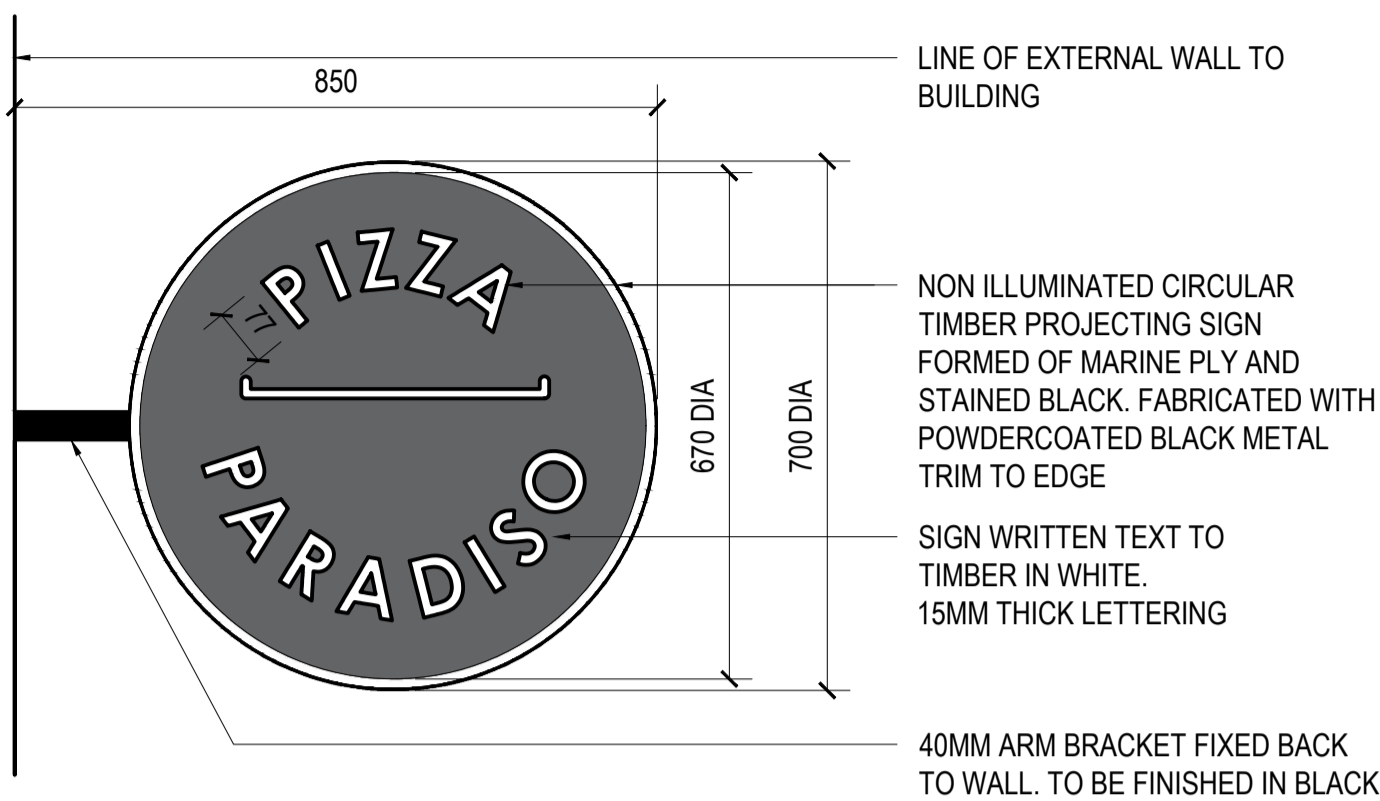

## PROPOSED PROJECTING SIGN

SCALE 1:10

- NON ILLUMINATED  
NEW TIMBER  
PROJECTING SIGN
- NEW METAL SWAN  
NECK LIGHT FITTINGS  
- CASTING LIGHT  
ONTO FASCIA BOARD
- NEW SIGN WRITTEN  
TEXT TO FASCIA IN  
WHITE. EXTERNALLY  
ILLUMINATED
- NEW TIMBER CLAD  
FASCIA BOARD PAINTED  
DARK GREY
- EXISTING AWNING  
RETAIN AND  
SERVICES TO  
ENSURE FULL  
FUNCTIONALITY.  
VALANCE TO  
CHANGE FOR PLAIN  
BAND
- NEW INTERNAL MENU  
CASE SIGNAGE BOARD



## PROPOSED SHOPFRONT

SCALE 1:20

### SWISS COTTAGE

#### GENERAL NOTES

1. THIS DRAWING MUST **NOT** BE SCALED.
2. FOLLOWING COMMENCEMENT OF WORK ON SITE, ISSUED DRAWINGS AND DETAILS MAY BE SUBJECT TO CHANGE DUE TO SITE CONDITIONS OR CONTRACTOR DESIGN MODIFICATIONS.
3. ALL WORKS **MUST** BE CARRIED OUT TO THE SATISFACTION OF LOCAL AND STATUTORY AUTHORITIES, IN ACCORDANCE WITH CURRENT BUILDING REGULATIONS AND CODES OF PRACTICE.
4. ALL DIMENSIONS ARE TO BE VERIFIED WITH THE CONTRACTOR ON SITE PRIOR TO MANUFACTURE OR INSTALLATION.
5. QUADRANT DESIGN MUST BE INFORMED OF ANY AMENDMENTS TO THE DESIGN ON SITE.

#### MORE INFO




SCAN THIS CODE  
TO ACCESS:

QD WEBSITE

REV	DATE	UPDATE	BY
A	24.11.21	Adverts Consent Issue	GA
B	12.01.22	PLANNING ISSUE	MW
-	-	-	-
-	-	-	-

WORK STAGE	PLANNING ISSUE
CLIENT	PIZZA PARADISO
PROJECT	SWISS COTTAGE Unit 13, New College Parade, Finchley Rd, South Hampstead, London NW3 5EP
SHEET TITLE	PROPOSED SHOPFRONT
SCALE	AS SHOWN AT A1
SHEET NO.	J001824 - A4-00
REVISION	B

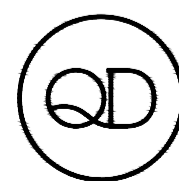

INTERIOR ARCHITECTURE &  
DESIGN

QUADRANT DESIGN  
58 KINGS ROAD,  
READING,  
RG1 3AA  
(+44)0118 9591 581  
hello@quadrantdesign.co.uk  
www.quadrantdesign.co.uk